

Plan No 13808


Deposited in the Land Registry Office at Kamloops, B.C. this 2 day of JAN 1964

Max Farnham
Registrar

Plan of Subdivision of Part of Lot 7, Plan 6743, District Lot 343, Cariboo District

Scale: 1 inch = 100 feet

Legend: Bearings are astronomic, derived from centre line of
Edmonton Street, Plans 1268 and 11-330.
Old Standard concrete post found, shown \odot O.P.Con
Standard rock post set, shown \odot P.Rock
Lead plug set, shown \blacksquare LP
Standard pipe post set, shown \bullet PP
Iron post set, shown \bullet IP
Old iron post found, shown \bullet OIP

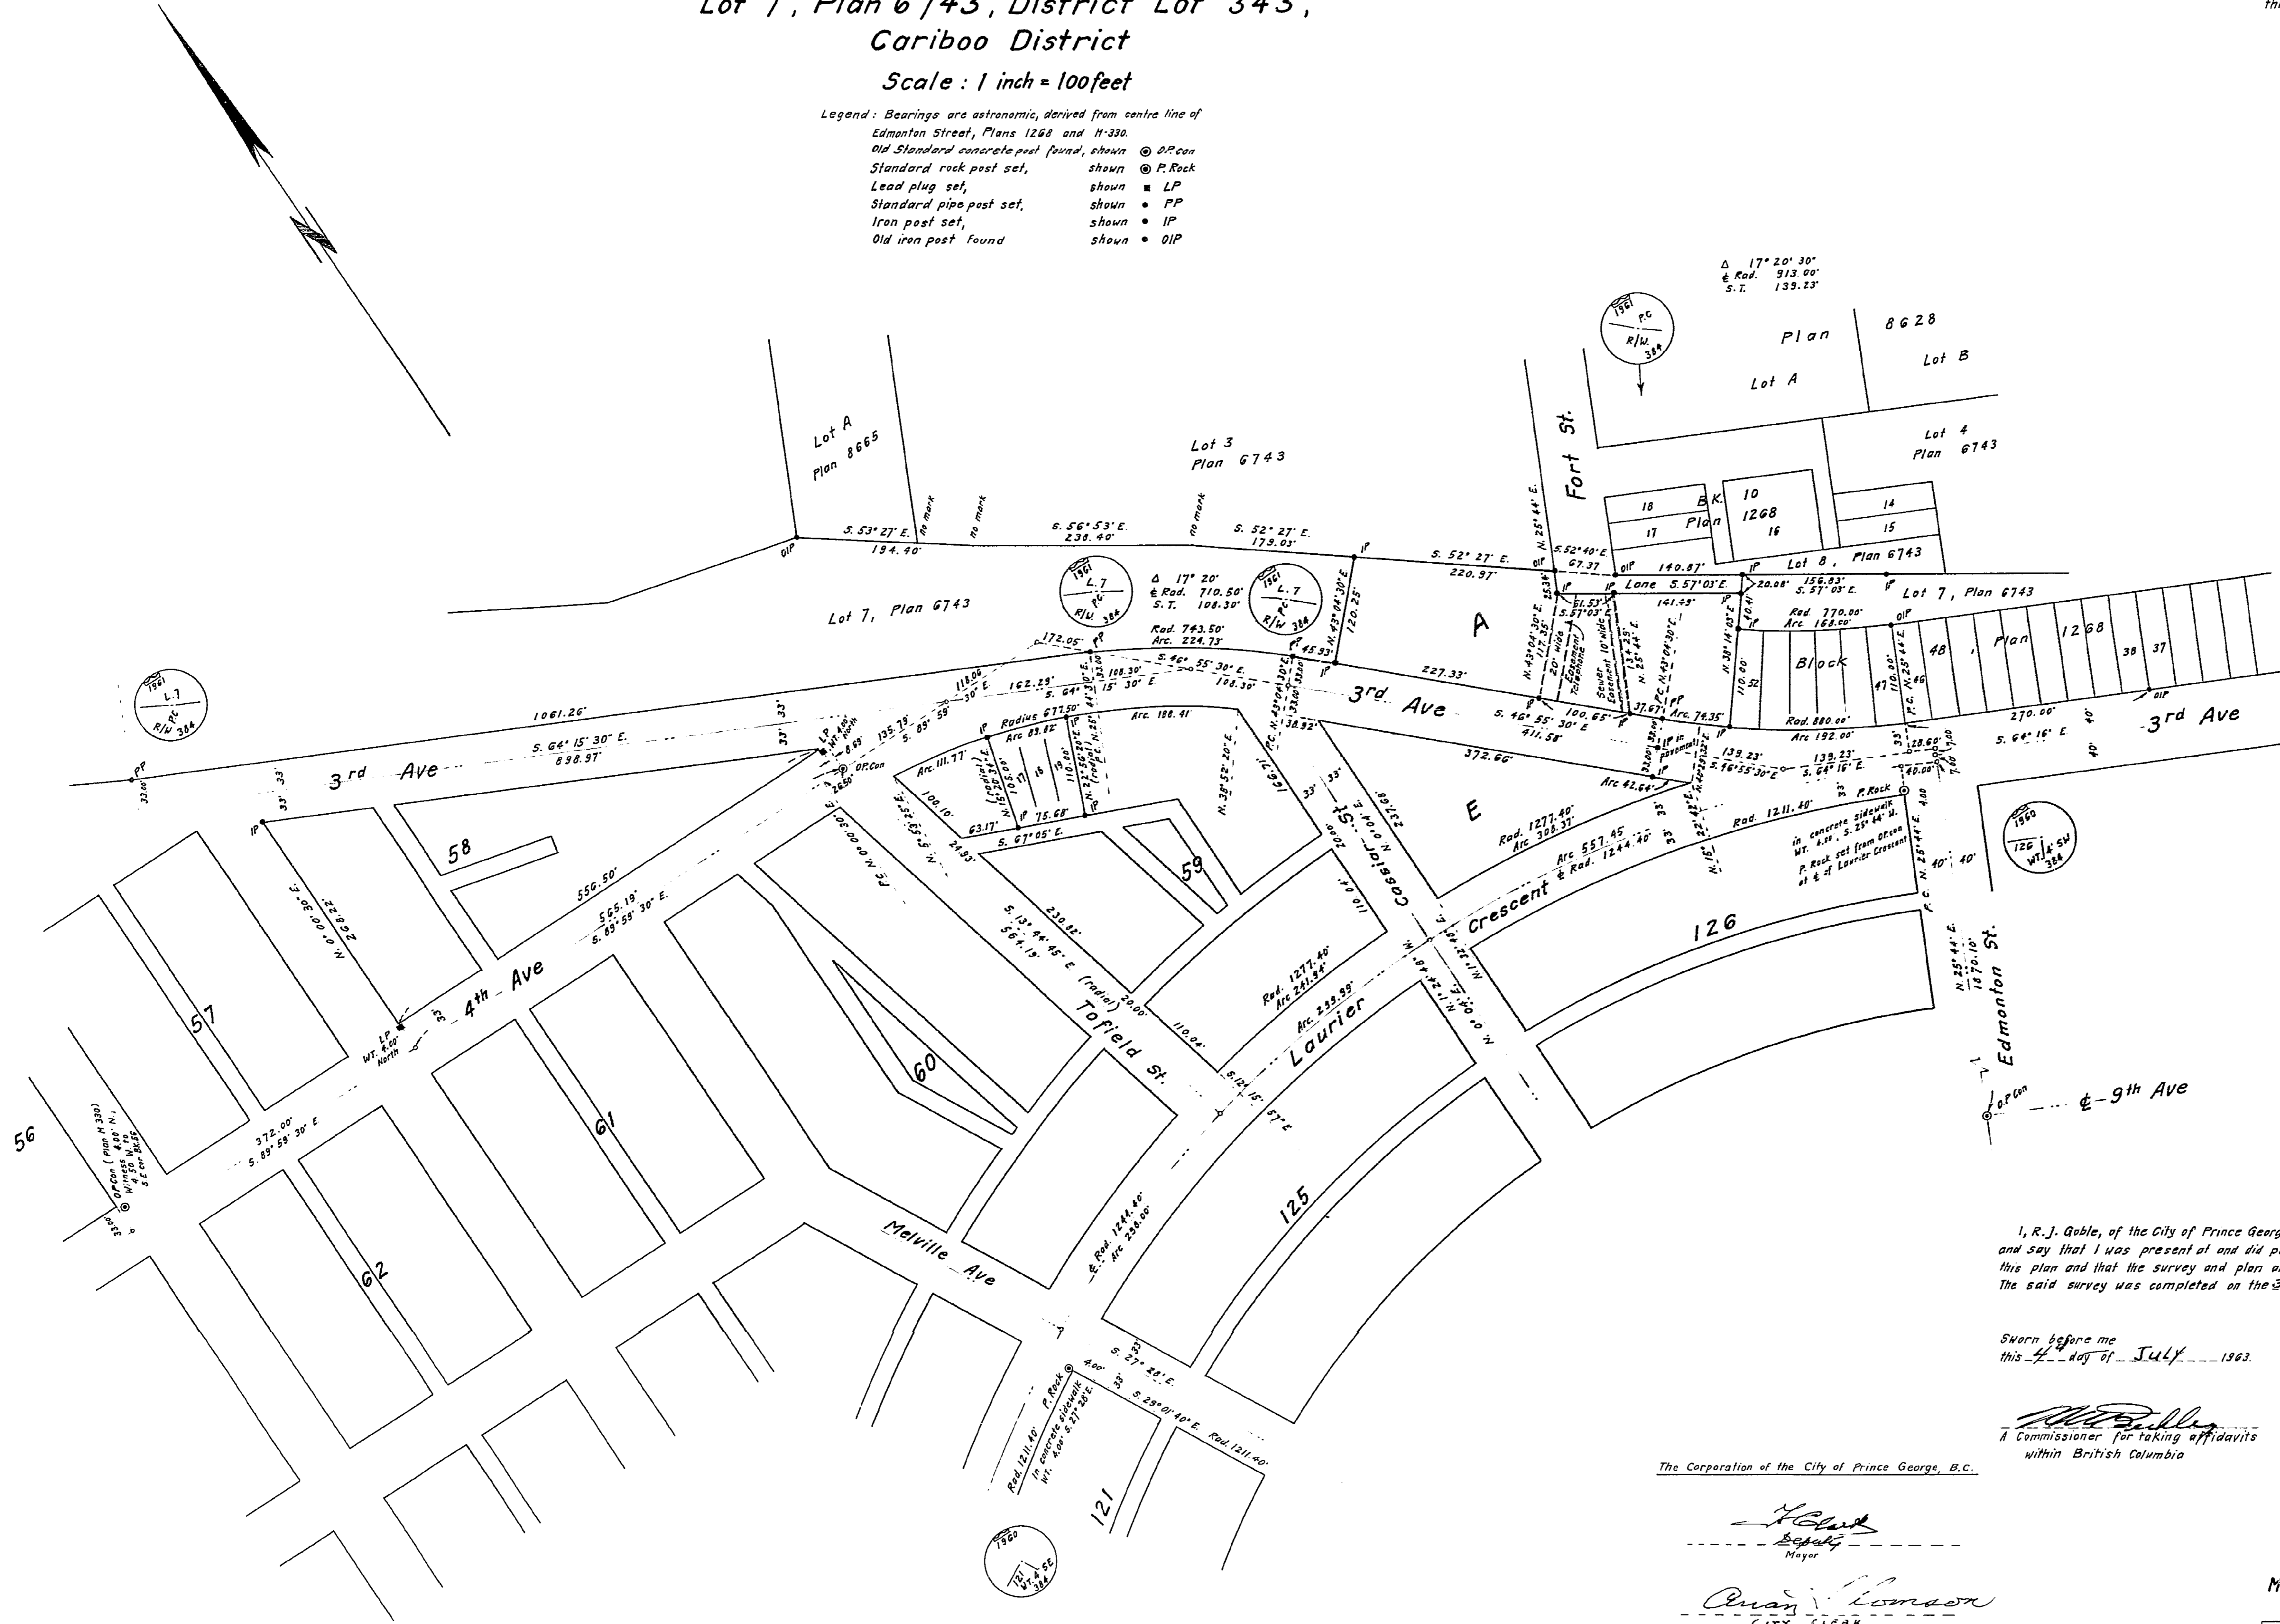

I, R. J. Gable, of the City of Prince George, British Columbia Land Surveyor, make oath and say that I was present at and did personally superintend the survey represented by this plan and that the survey and plan are correct.
The said survey was completed on the 3rd day of July 1963.

Sworn before me
this 4 day of July 1963.

[Signature]
B. C. L. S.

[Signature]
A Commissioner for taking affidavits
within British Columbia

The Corporation of the City of Prince George, B.C.

[Signature]
Mayor

Approved under the Land Registry Act
this 4 day of July 1963
[Signature]
Approving Officer, City of Prince George, B.C.

[Signature]
CITY CLERK

McWilliam, Whyte, Serle & Goble
British Columbia Land Surveyors
check r s o x Ref. No 63051

