

PLAN No 13832


Deposited in the Land Registry Office at Kamloops, B.C. this 10 day of JAN, 1964

Registrar *[Signature]*

PLAN OF SUBDIVISION OF PART OF S.W. 1/4 DISTRICT LOT 1598 CARIBOO DISTRICT - BRITISH COLUMBIA SCALE: 1" = 300'

LEGEND: ● OIP denotes an old iron pin found. ● IP denotes an iron pin placed on this survey. ● OPP denotes an old pipe post found. ○ OP denotes an old wooden post found.

NOTE: Bearings are astronomic, derived from the West Boundary of S.W. 1/4 of D.L. 1598 as shown on Plan H-705.

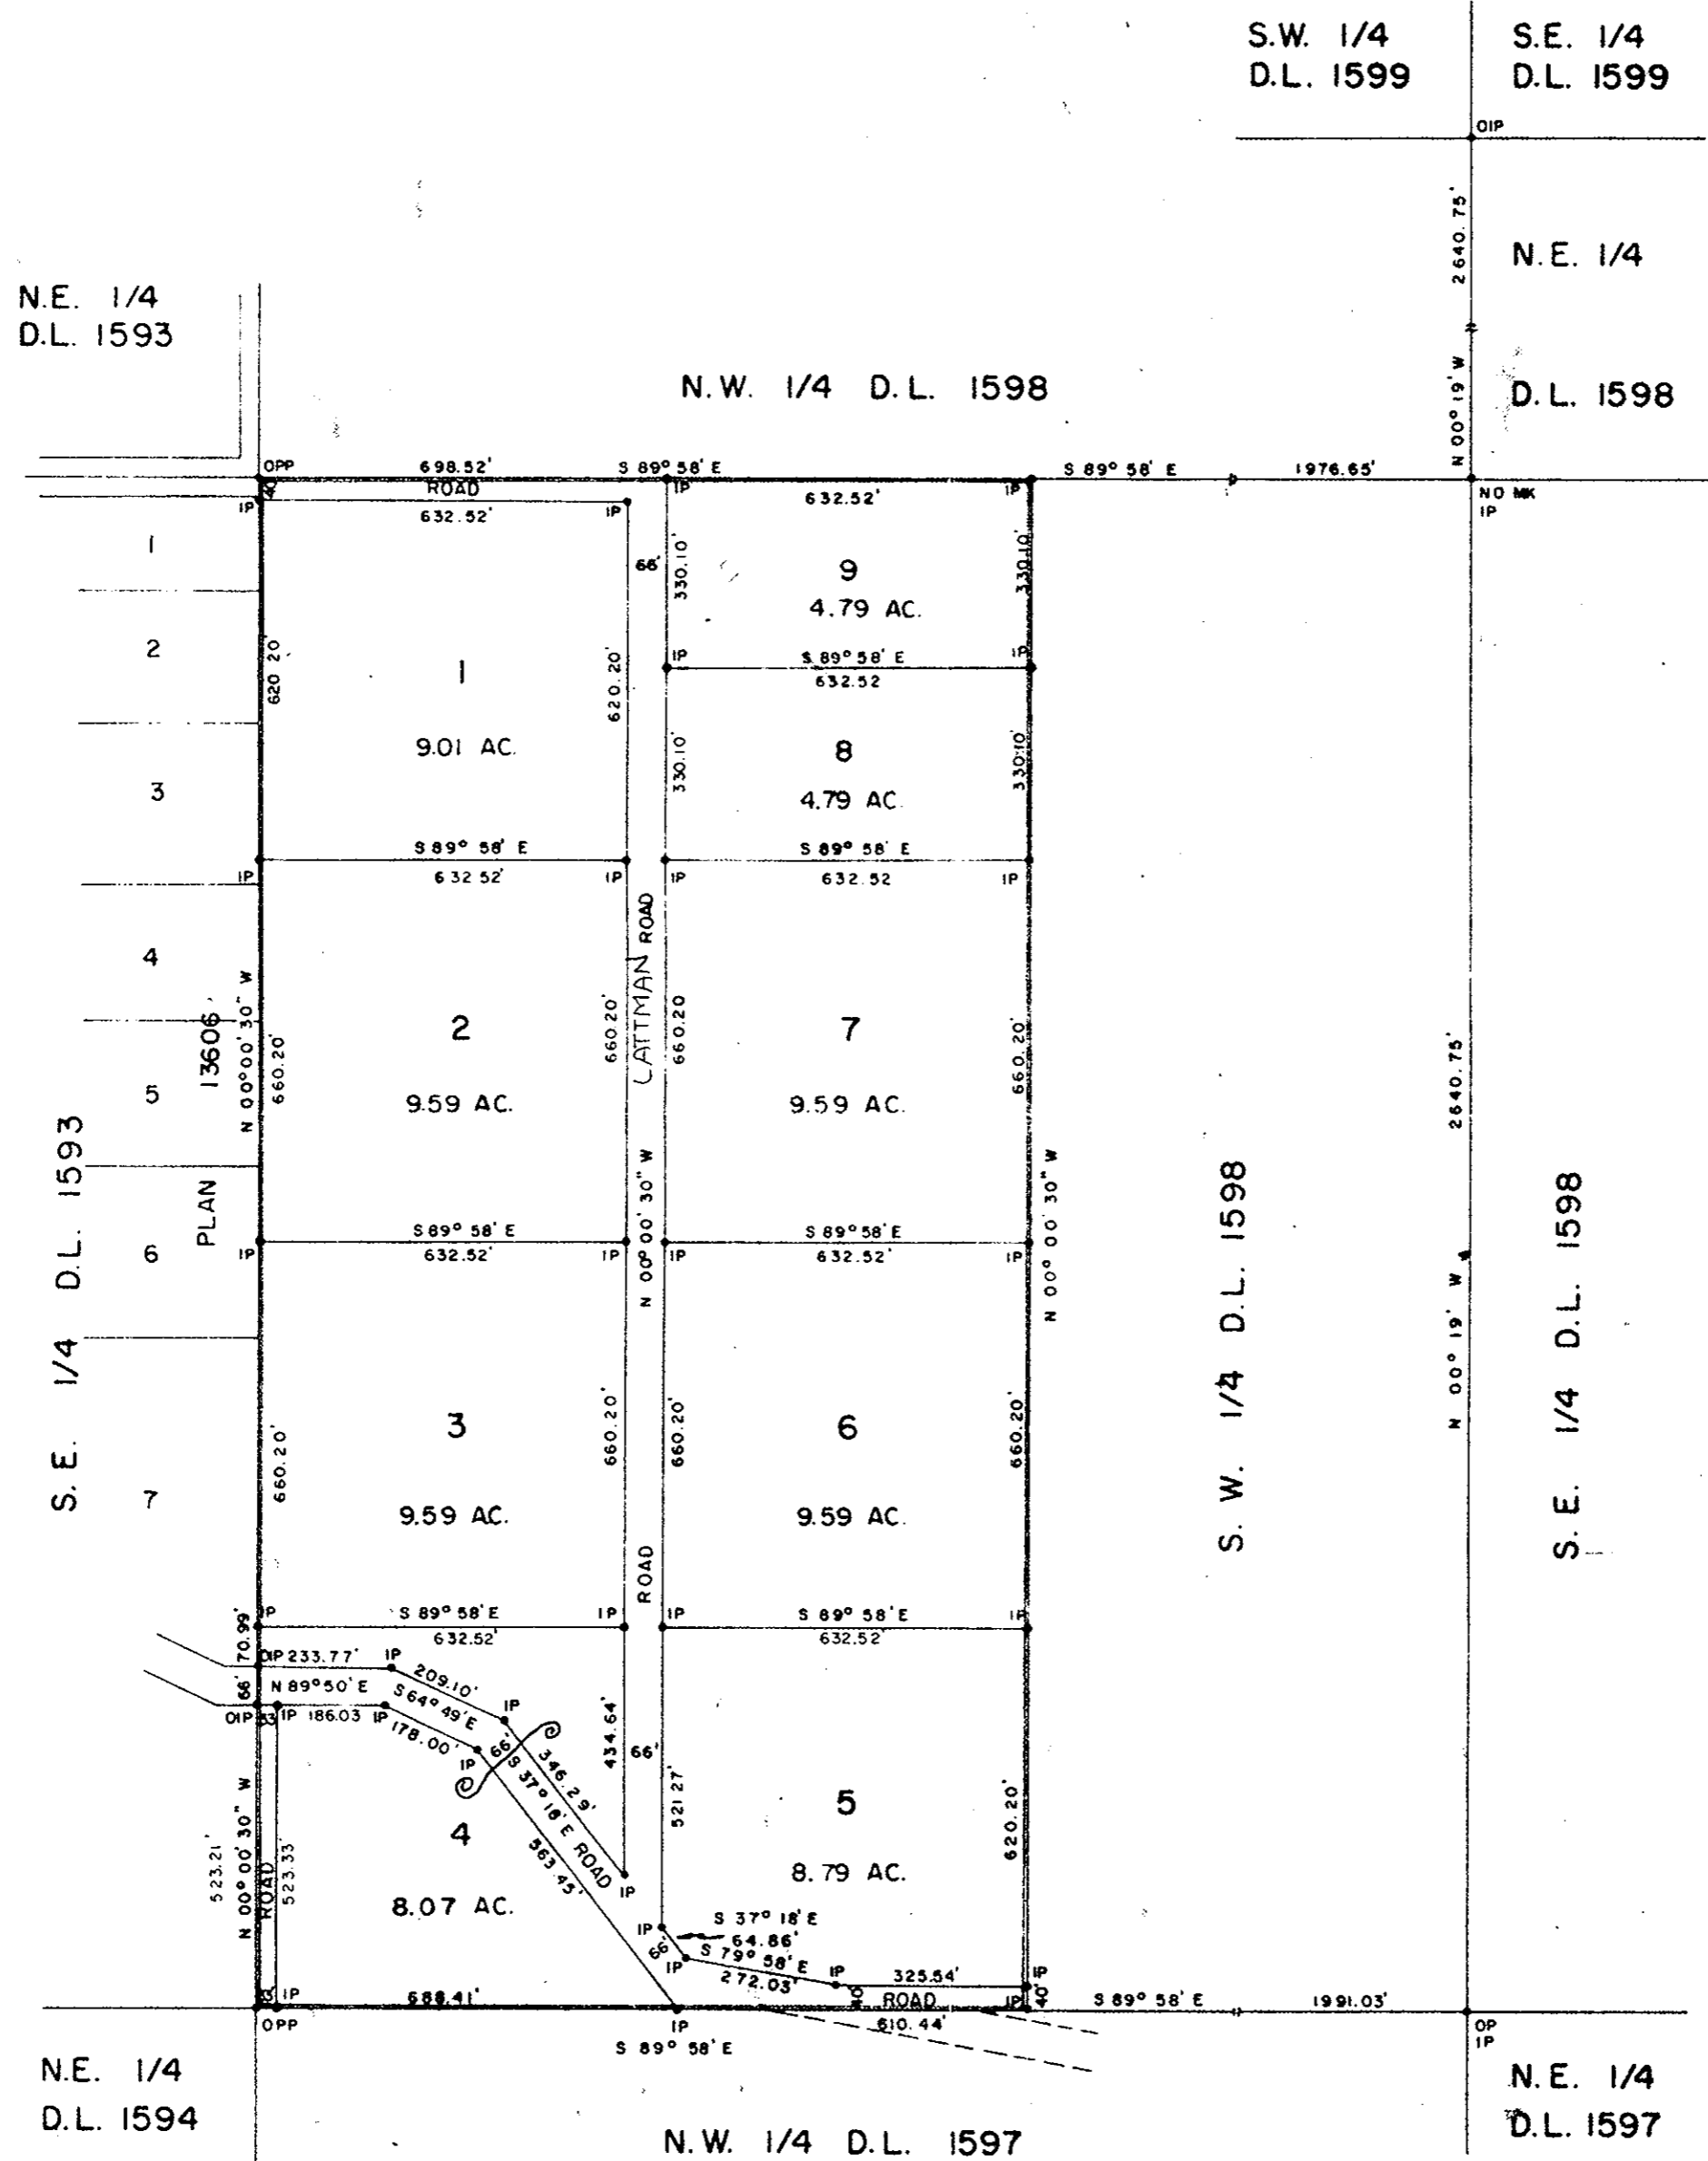

I, J. R. AUSTIN of the City of Prince George, a British Columbia Land Surveyor, make oath and say that I was present at and did personally superintend the survey represented by this plan and that the survey and plan are correct. The said survey was completed on the 27th day of September, 1963.

*[Signature]*  
Owner

Approved under the Land Registry Act this 5th day of December, 1963.

*[Signature]*  
Witness

*[Signature]*  
Approving Officer, Dept. of Highways

Mortgagee: BRITISH MORTGAGES LTD.

*[Signature]*  
The Commissionaire of British Columbia was herein to appear in the presence of *[Signature]* President

Sworn before me this 23 day of October, 1963.

*[Signature]*  
A Commissioner for taking Affidavits within the Province of British Columbia

W.D. USHER & ASSOCIATES  
Land Surveyors  
Prince George B.C.

D 72-74  
U 11-15