


PLAN OF SUBDIVISION OF PART OF
 LOT A PLAN 6894, S.E. 1/4 D.L. 4047
 CARIBOO DISTRICT.

PLAN No 13915

Deposited in the Land Registry Office
 at Kamloops, B.C. this 10 day of Feb 1961

W. H. Wood
 Registrar

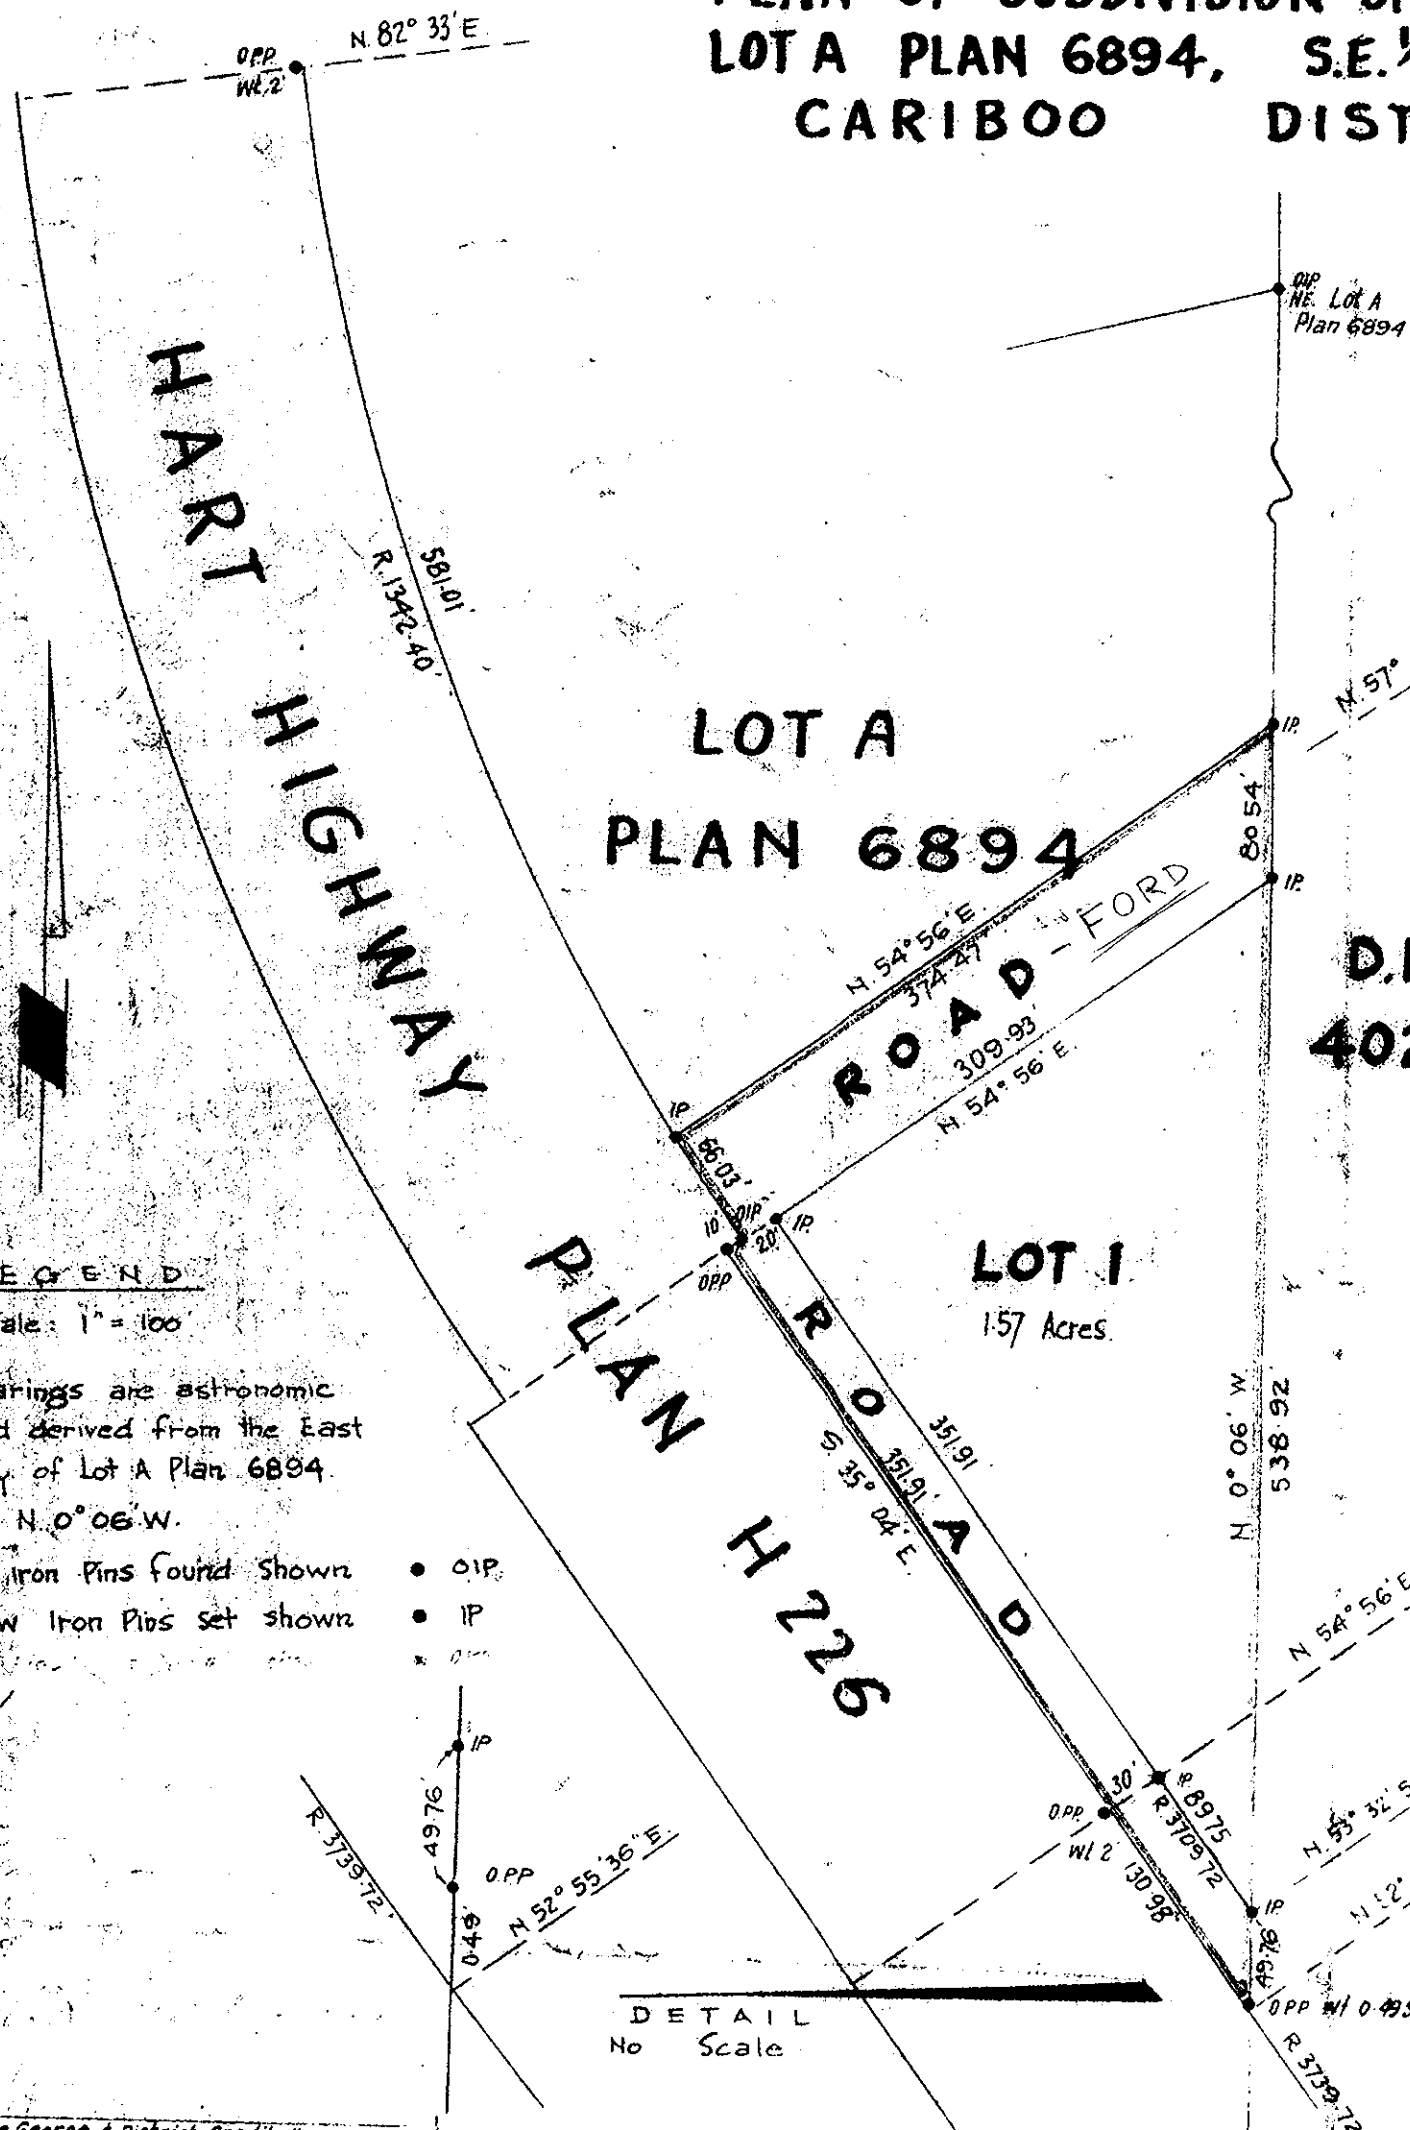

D.L.
 4028

Re-approved this 30th day of May 1963
 Feb. 1964

W. H. Wood

Approved this 30th day of May 1963

W. H. Wood

I, R. J. Goble of the city of Prince George, British Columbia Land Surveyor, make oath and say that I was present at and did personally superintend the survey represented by this plan and that the plan and survey are correct. The said survey was completed on the 5th day of October 1959

R. J. Goble

Sworn before me at the city of Prince George this 5th day of OCTOBER, 1959

W. H. Wood
 A Commissioner for taking affidavits within British Columbia

Cecil Ford
 Owner

W. H. Wood
 Witness

Approved under the Land Registry Act this 16th day of July 1962

W. H. Wood
 Approving Officer Dept of Highways

LEGEND

Scale: 1" = 100'

Bearings are astronomic and derived from the East bay of Lot A Plan 6894 as N. 0° 06' W.

- Old Iron Pins Found Shown • OIP
- New Iron Pins set shown • IP
- OIP
- IP
- OIP
- IP