


PLAN No. 13971  
 Deposited in the Land Registry  
 Office at Kamloops, B.C. this 2  
 day of MARCH, 1964

*Chapman*  
 Registrar

PLAN OF SUBDIVISION OF  
 LOTS 6 & 7 - PLAN 8970  
 DISTRICT LOT 4048  
 CARIBOO DISTRICT - BRITISH COLUMBIA  
 SCALE: 1" = 100'

NOTE: Bearings are astronomic, derived from the south  
 boundary of Lot 7, Plan 8970.

LEGEND: ● OIP denotes an old iron pin found.  
 ● IP denotes an iron pin placed on this survey.

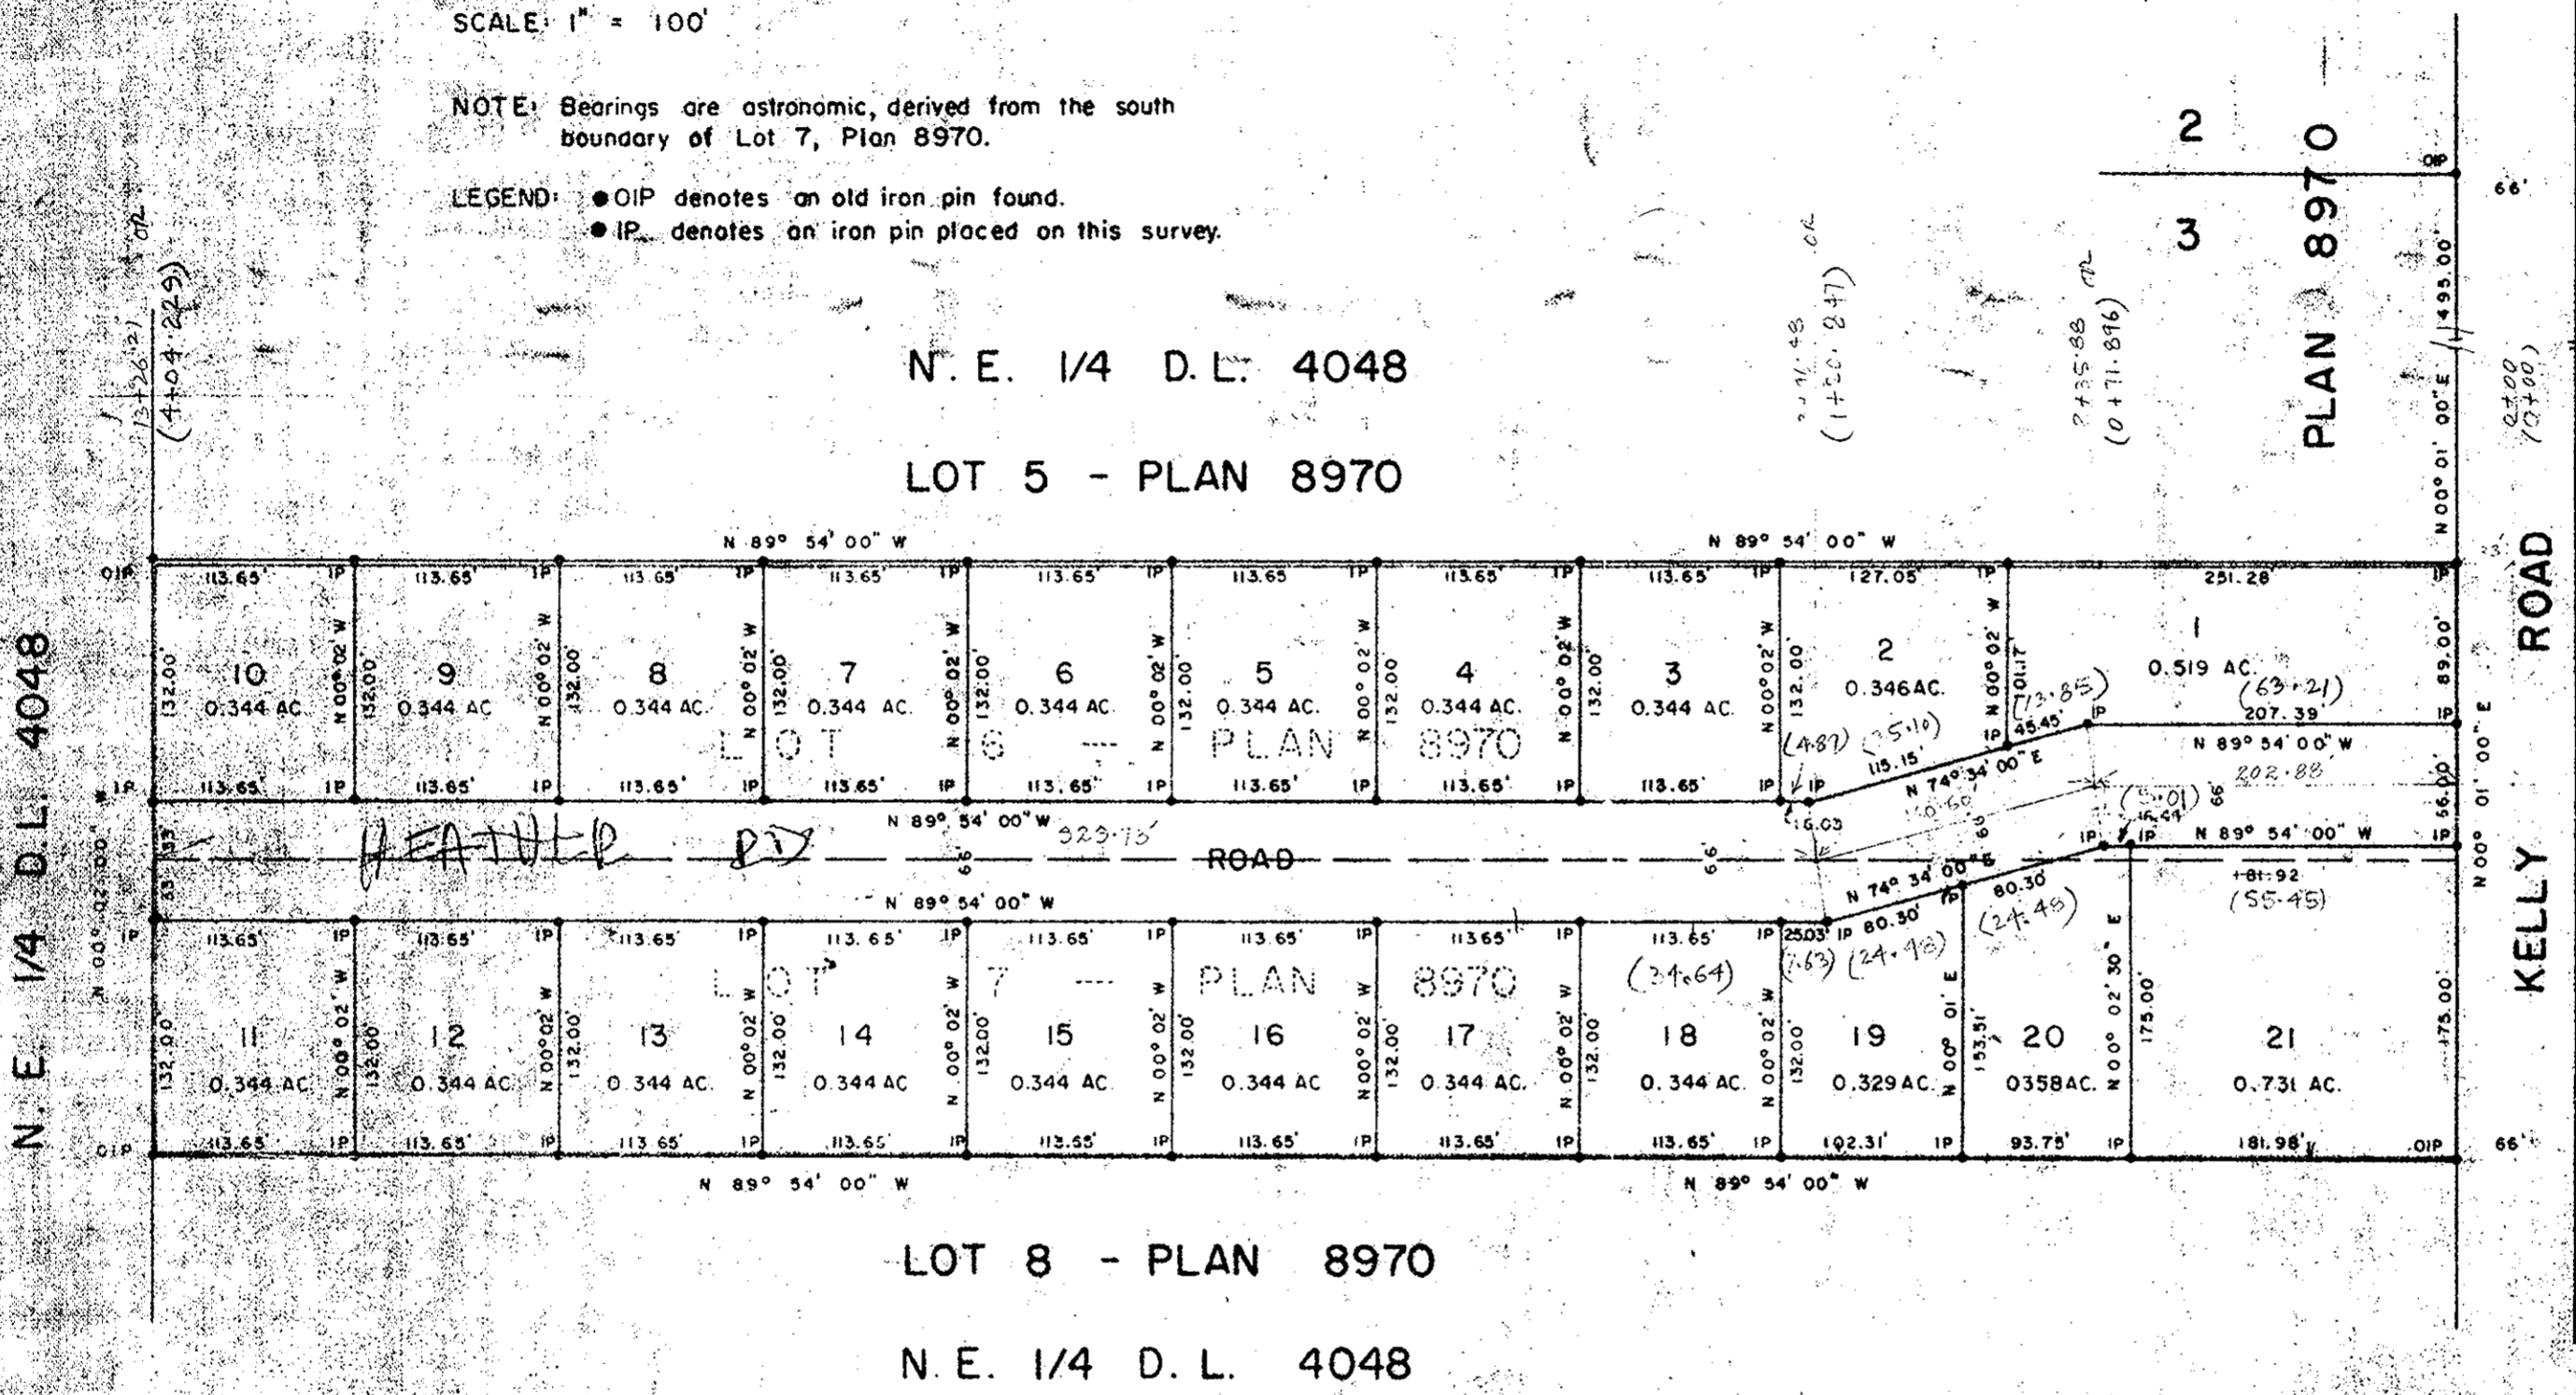

I, J.R. AUSTIN, of the City of Prince George,  
 a British Columbia Land Surveyor, make oath  
 and say that I was present at and did personally  
 superintend the survey represented by this plan  
 and that the survey and plan are correct. The  
 said survey was completed on the 16th day  
 of September, 1963.

*J.R. Austin*  
 B.C.L.S.

Sworn before me this 4  
 day of NOVEMBER, 1963.

*[Signature]*  
 A Commissioner for taking Affidavits  
 within the Province of British Columbia.

*Roy A. Souff*  
 Owner

*[Signature]*  
 Witness

*Geo. A. Kern*  
 Owner

*[Signature]*  
 Witness

*Estimote Souff*  
 Owner

*[Signature]*  
 Witness

Approved under the Land Registry Act  
 this 26 day of November, 1963.

*[Signature]*  
 Approving Officer, Dept. of Highways.