

PLAN OF SUBDIVISION  
OF LOTS 3-4, BLOCK H,  
LOT 777 - CARIBOO DISTRICT  
Plan No. 5566

SCALE: 60 ft. = 1 inch

PLAN No. 14017


DEPOSITED IN THE LAND REGISTRY  
OFFICE AT KAMLOOPS B.C. THIS  
20 DAY OF Mar 1964

*[Signature]*  
Registrar

LOT 343 - Plan 1268

Block 331

20th. Avenue

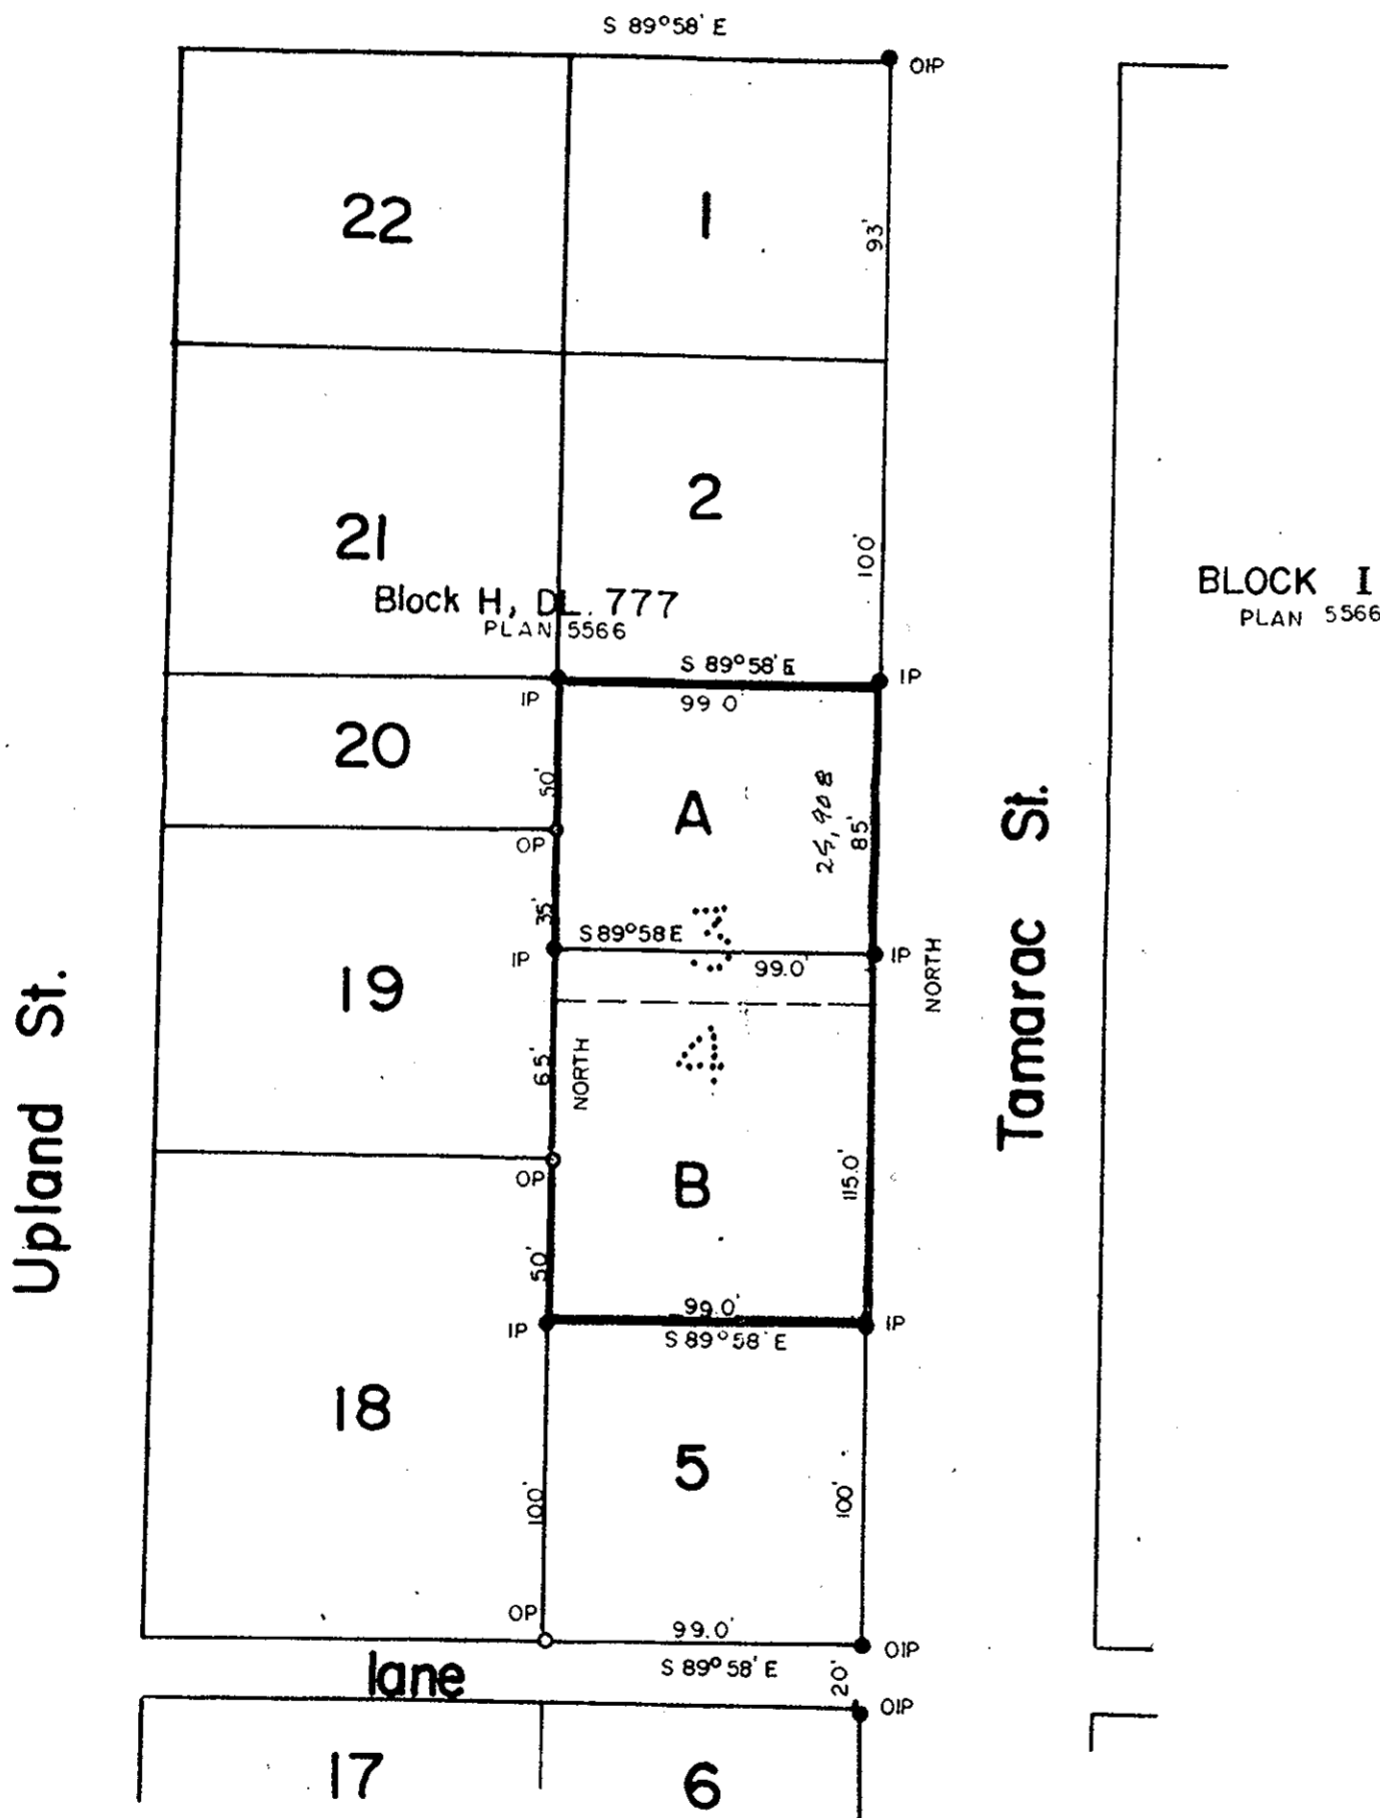

BLOCK I  
PLAN 5566

Tamarac St.

Upland St.

*[Signature]*  
OWNER

*[Signature]*  
WITNESS

APPROVED UNDER THE LAND REGISTRY ACT  
THIS 14<sup>th</sup> DAY OF January 1964.

*[Signature]*  
Approving Officer - Dept. of Highways

BEARINGS ARE ASTRONOMIC DERIVED  
FROM EAST BOUNDARY BLOCK H Plan 5566

OLD IRON STAKES SHEWN ● OIP  
OLD WOOD POSTS SHEWN ○ OP  
IRON STAKES SET SHEWN ● IP

I, J.A.F. Campbell of city of Prince George a British Columbia land surveyor make oath and say that I was present at and did personally superintend the survey represented by this plan and that the survey and plan are correct. The said survey was completed on the 8th day of October 1963

Sworn before me  
this 21st. day of October 1963

*[Signature]*  
A Commissioner for taking oaths for  
Prov. of British Columbia