


Plan of Subdivision of Part of  
 Block C, Plan 8540  
 except Plans H-699 and 11535,  
 District Lot 1574, Cariboo District  
 Scale 1 Inch = 200 Feet

PLOTTED (HN)  
 Plan No 14080

Deposited in the Land Registry Office at Kamloops, B.C.,  
 this 16 day of April 1964.

*W. H. Williams*  
 Registrar

Legend  
 Bearings are astronomic and are derived from  
 the northerly Highway right-of-way  
 boundary - N 78° 21' E., Plan H-699  
 via standard concrete post found shown  
 Old standard pipe post found shown  
 via iron post found shown  
 Iron post set

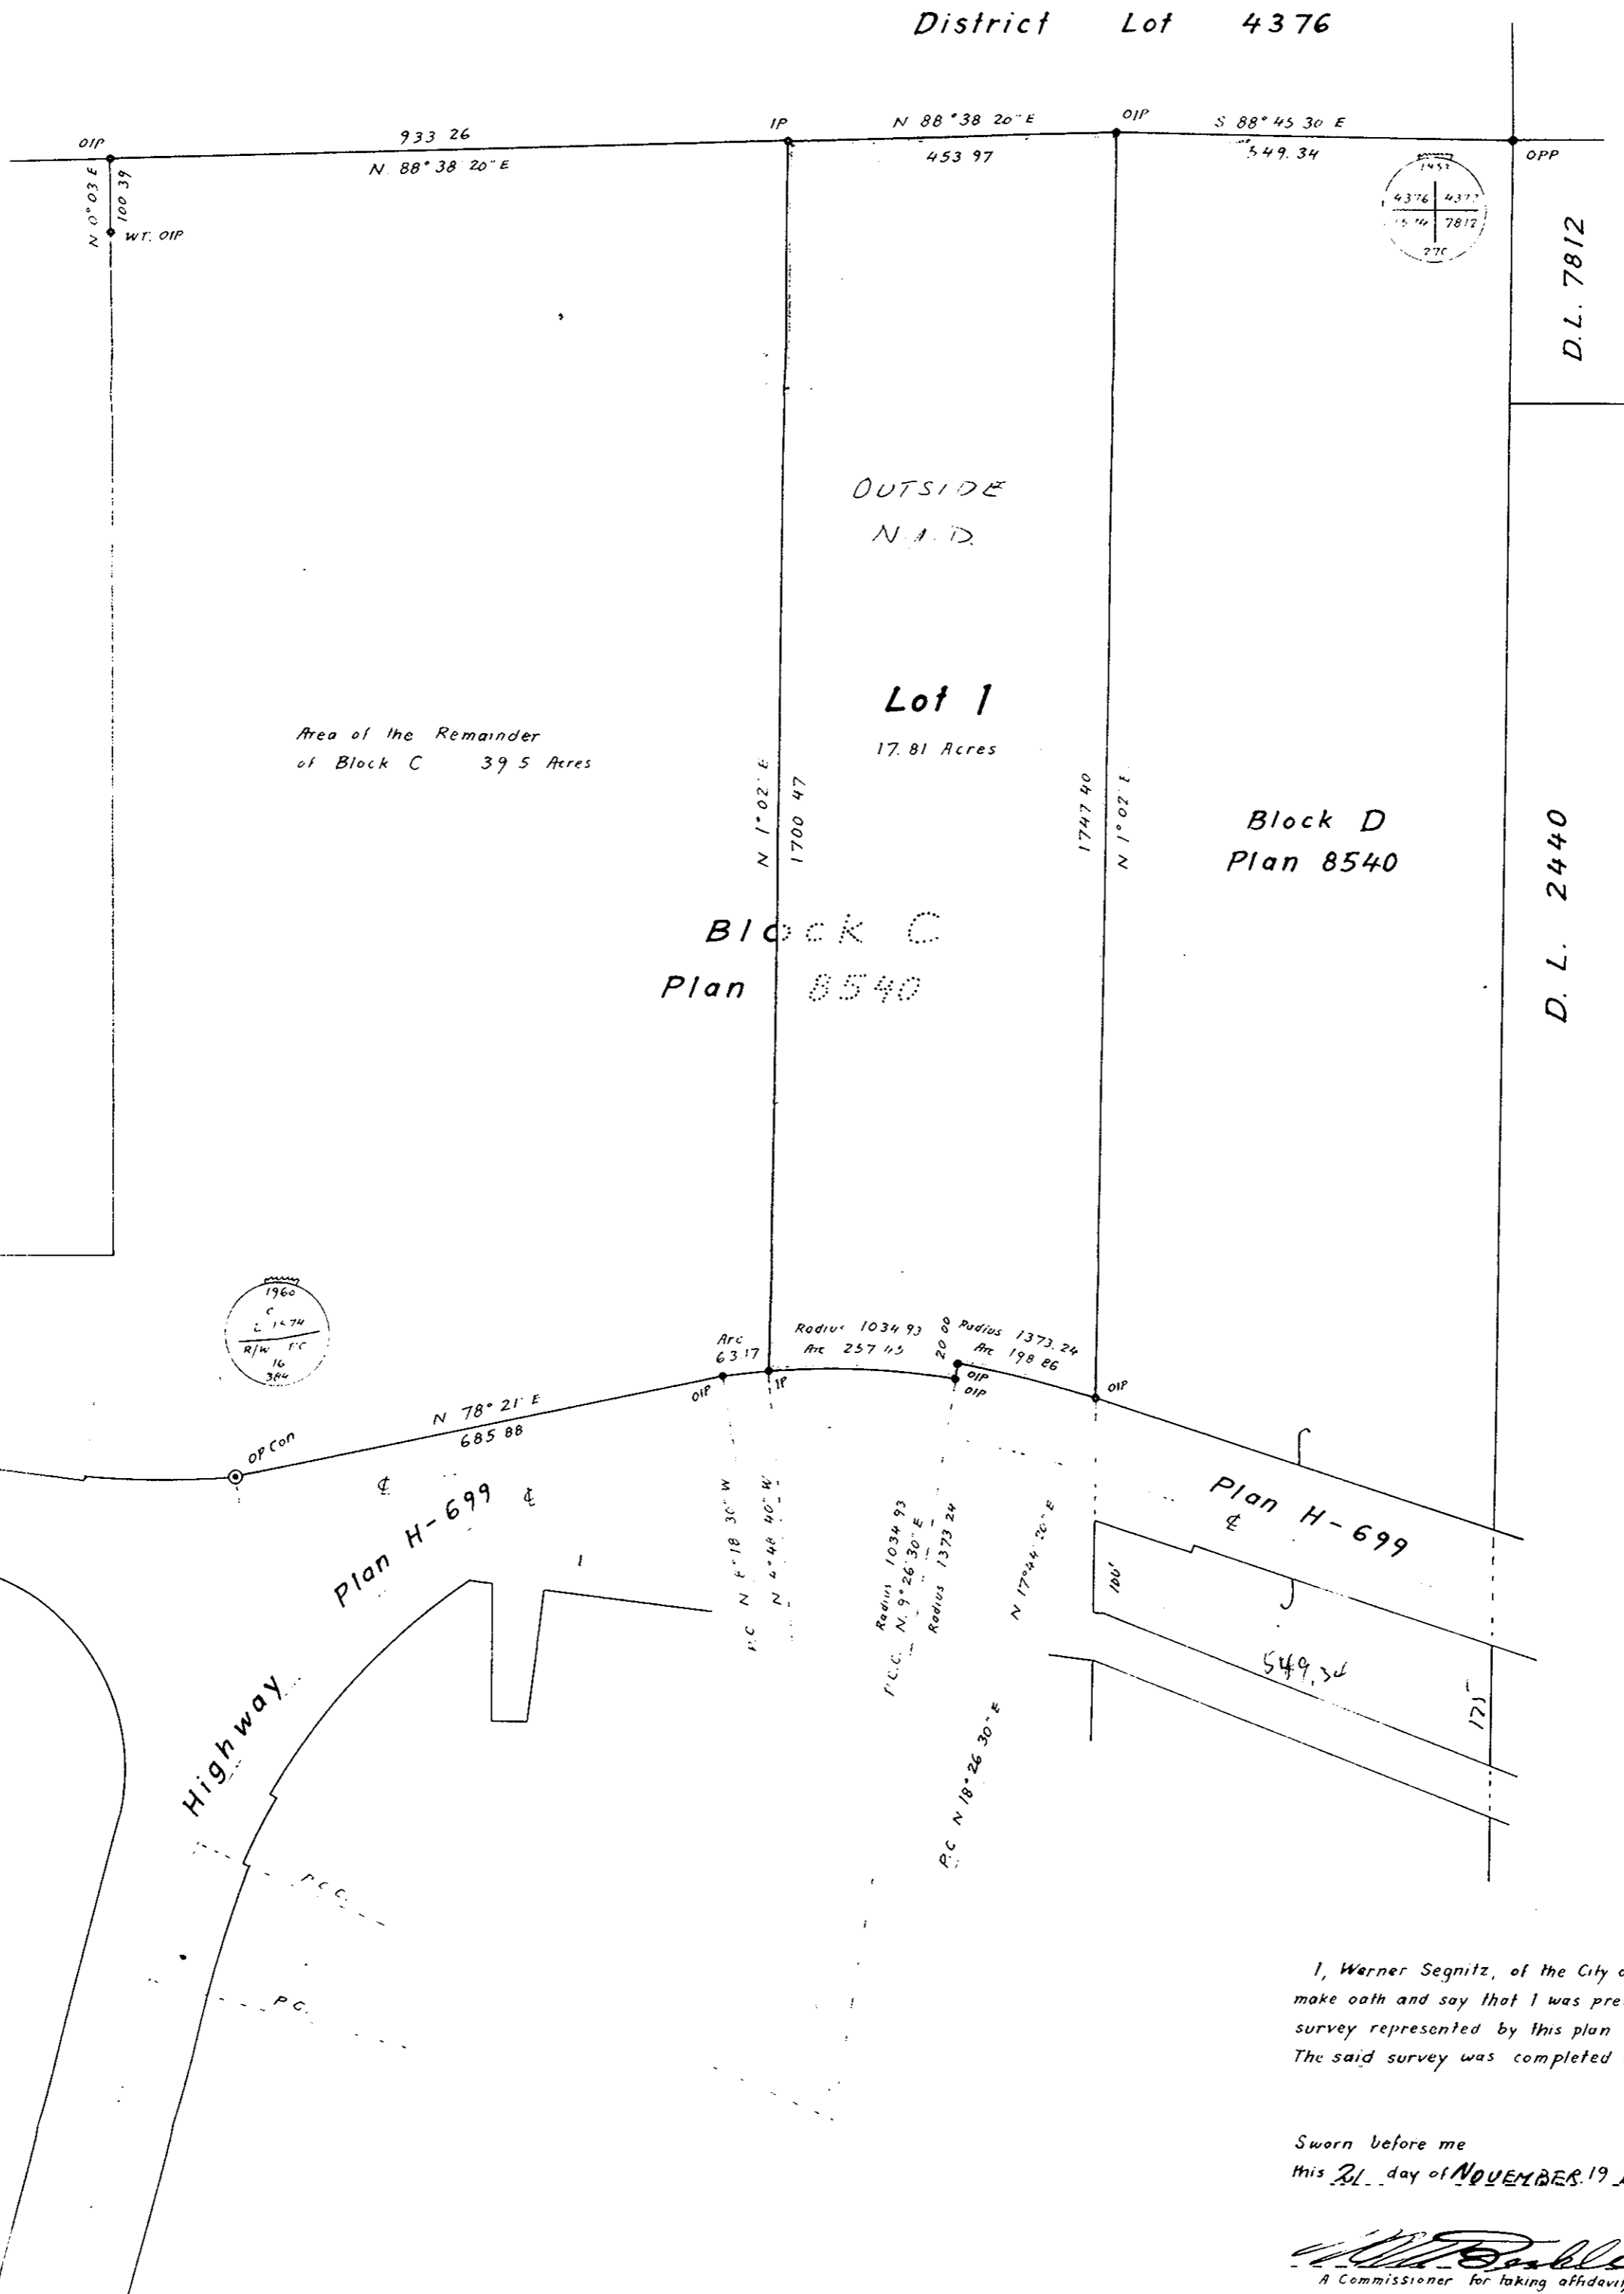

I, Werner Segnitz, of the City of Prince George, British Columbia Land Surveyor,  
 make oath and say that I was present at and did personally superintend the  
 survey represented by this plan and that the survey and plan are correct  
 The said survey was completed on the 30th day of October 1963

Sworn before me  
 this 21 day of NOVEMBER 1963

*Werner Segnitz*  
 B.C.L.S.

*W. H. Williams*  
 A Commissioner for taking affidavits  
 within British Columbia

Approved under the Land Registry Act  
 this 13th day of January 1964

*W. H. Williams*  
 Approving Officer  
 Dept. of Highways, Prince George, B.C.

*Carl H. Brown*  
 owner

*Carole Laird*  
 witness

McWilliam, Whyte, Serle & Goble  
 British Columbia Land Surveyors

checked	P	S	D	X	4	Ref. No. 63172
---------	---	---	---	---	---	----------------