

PLAN OF SUBDIVISION OF PART OF
 DISTRICT LOT 2099
 (EXCEPT THE MOST EASTERLY 40 CHAINS)
 CARIBOO DISTRICT - BRITISH COLUMBIA
 SCALE: 1" = 100'

PLAN NO. 14133

Deposited in the Land Registry Office at Kamloops
 This 11th day of May, 1964

[Signature]
 Registrar


NOTE: Bearings are astronomic, derived from the east boundary of D.L. 2099.

LEGEND:

- O.I.P. denotes an old iron pin found.
- I.P. denotes an iron pin placed on this survey.
- P.P. denotes a standard pipe post placed on this survey.

D. L. 2098

MADE B.T.S.
 4" SPRUCE N&E 6.8
 6" BIRCH S&E 12.8

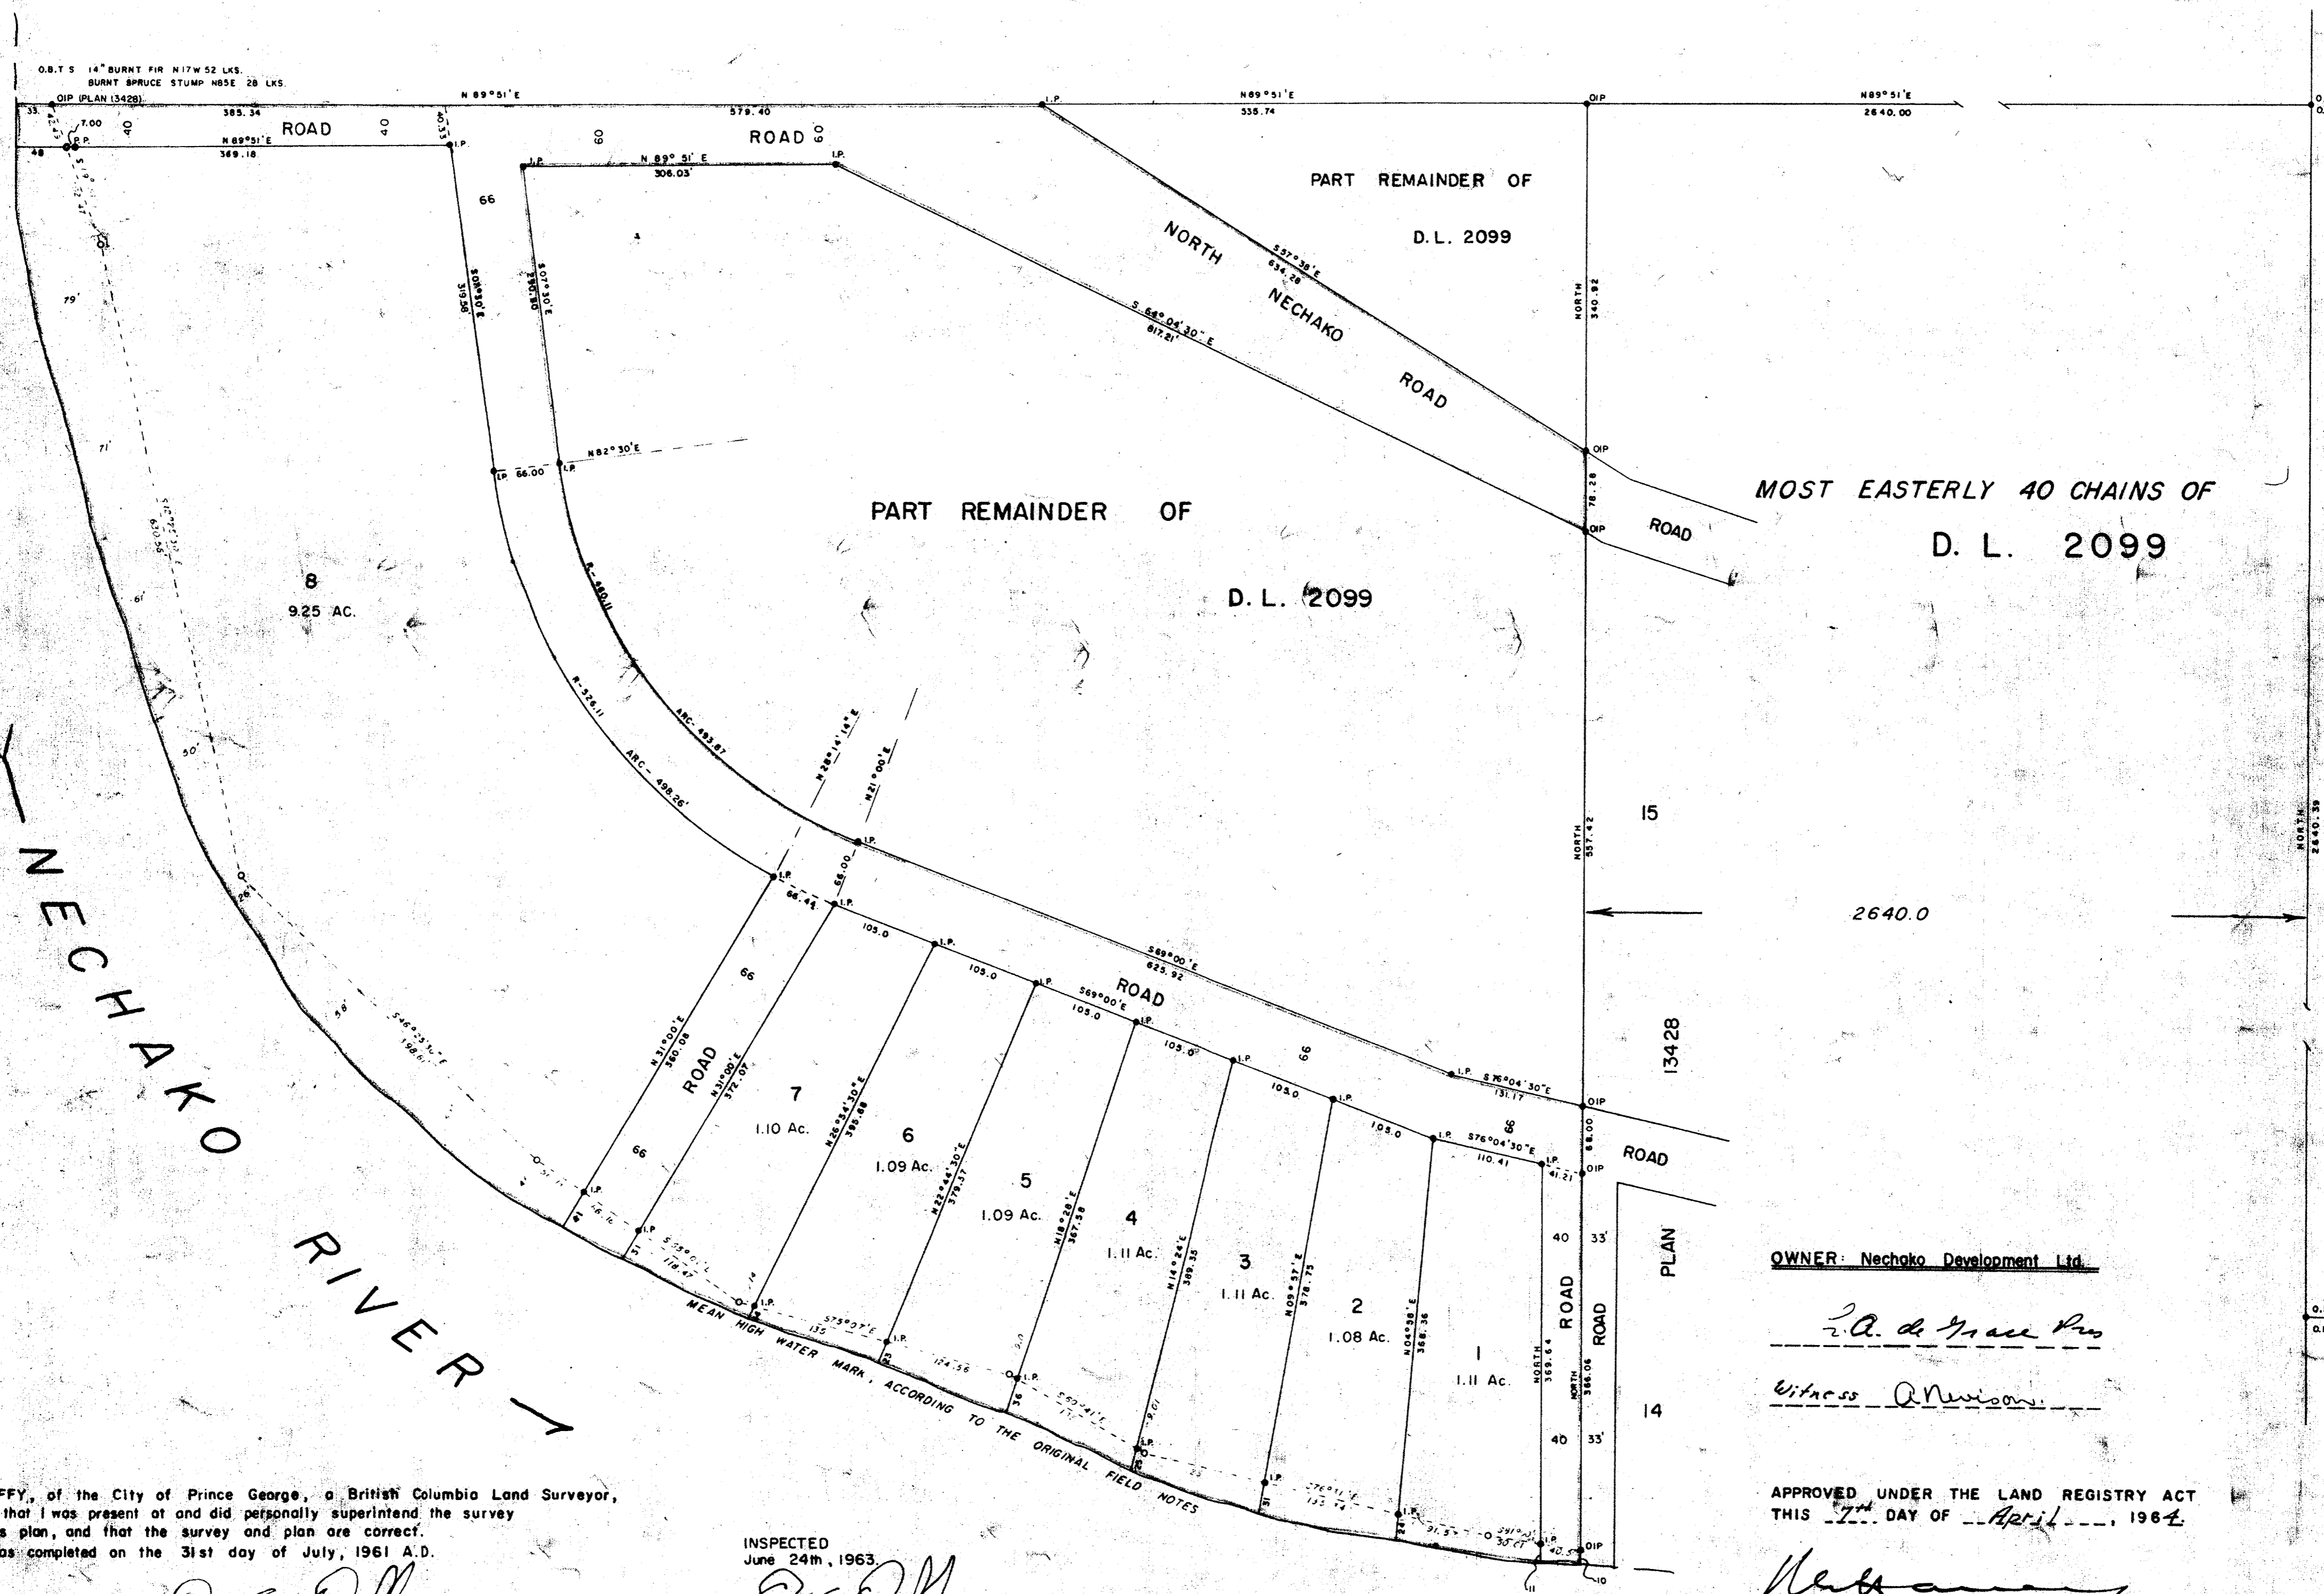

D. L. 2100

OWNER: Nechako Development Ltd.

[Signature]
 Witness *[Signature]*

D.L. 2101

APPROVED UNDER THE LAND REGISTRY ACT
 THIS 7th DAY OF April, 1964

[Signature]
 APPROVING OFFICER, DEPT. OF HIGHWAYS

I, DONALD A. DUFFY, of the City of Prince George, a British Columbia Land Surveyor,
 make oath and say that I was present at and did personally superintend the survey
 represented by this plan, and that the survey and plan are correct.
 The said survey was completed on the 31st day of July, 1961 A.D.

[Signature]
 D.A. Duffy, B.C.L.S.

INSPECTED
 June 24th, 1963.
[Signature]
 D.A. Duffy, B.C.L.S.

Sworn before me
 This 31st day of July, 1961 A.D.

[Signature]
 A Commissioner for taking Affidavits within the Province of B.C.

