

Refer to records

PLAN No. 14151
Deposited in the Land Registry
Office at Kamloops, B.C. this
22 day of May, 1964

John H. ...
Registrar

PLAN OF SUBDIVISION OF PART OF
FRAC. N.E. 1/4 DISTRICT LOT 4040
EXCEPT PLANS 9202 & 13000
CARIBOO DISTRICT - BRITISH COLUMBIA
SCALE: 1" = 100'

NOTE: Bearings are astronomic, derived from the north
boundary of Lot 1, Plan 13000.


LEGEND: ● OIP denotes an old iron pin found.
● IP denotes an iron pin placed on this survey.

S. E. 1/4 D. L. 4039
LOT 2 - PLAN 11926

FRAC. N. E. 1/4 D. L. 4040

N. W. 1/4 D. L. 4040

N. W. 1/4 D. L. 4040

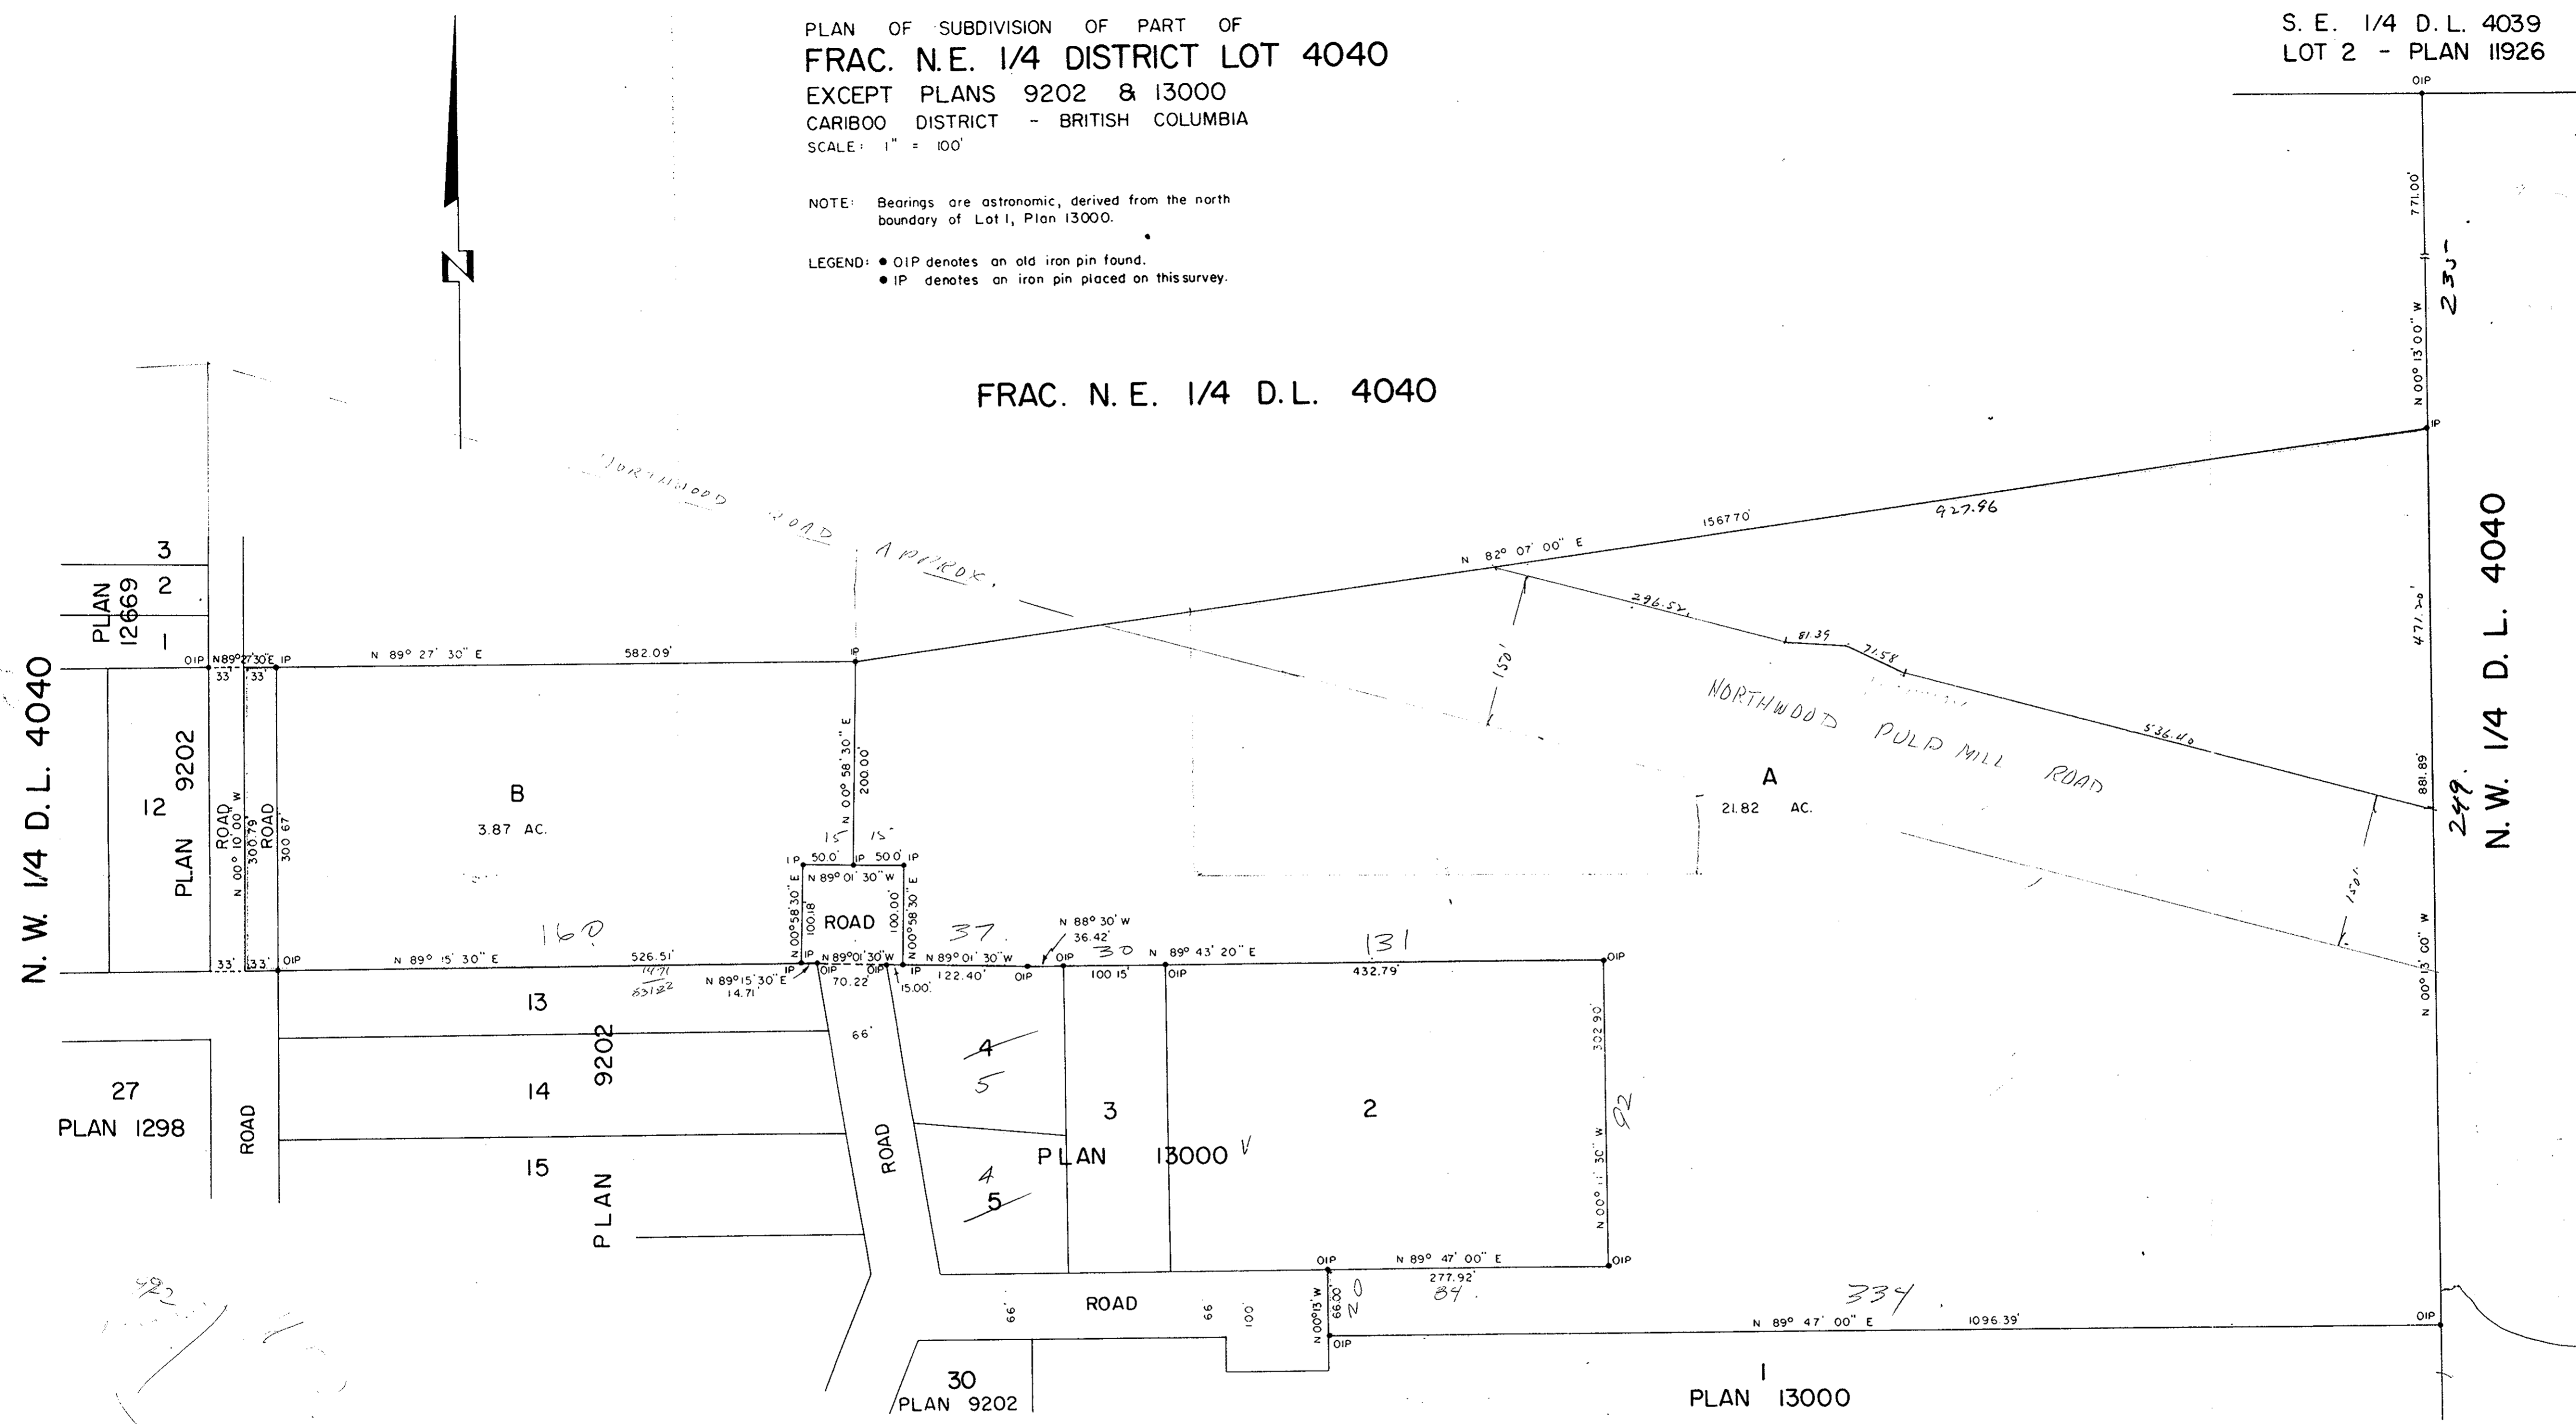

I, J.R. AUSTIN of the City of Prince George, a
British Columbia Land Surveyor, make oath and say
that I was present at and did personally superintend
the survey represented by this plan and that the
survey and plan are correct. The said survey was
completed on the 16th day of October, 1963.

J.R. Austin
B.C.L.S.

Sworn before me this 2nd
day of NOVEMBER, 1963.

W.D. ...
A Commissioner for taking Affidavits
within the Province of British Columbia

Frank Fehr
Owner
R. Shier
Witness

Approved under the Land Registry Act
this 7th day of April, 1964.
W.D. ...
Approving Officer, Dept. of Highways.

Sheet 2
22128
20784
23110
20110