

Plotted (N5)(NK)

PLAN OF SUBDIVISION OF PART OF
 DISTRICT LOT 1544
 EXCEPT PLANS 8840 & 9868
 CARIBOO DISTRICT - BRITISH COLUMBIA
 SCALE: 1" = 200'


PLAN No 14163

Deposited in the Land Registry
 Office at Kamloops, B.C. this 27
 day of May, 1964.

W. D. Usher
 Registrar

NOTE Bearings are astronomic, derived from the south
 boundary of the Giscome Road as shown on plan 9298.

LEGEND: ● OIP denotes an old iron pin found.
 ● IP denotes an iron pin place on this survey.
 ● OPP denotes an old pipe post found.

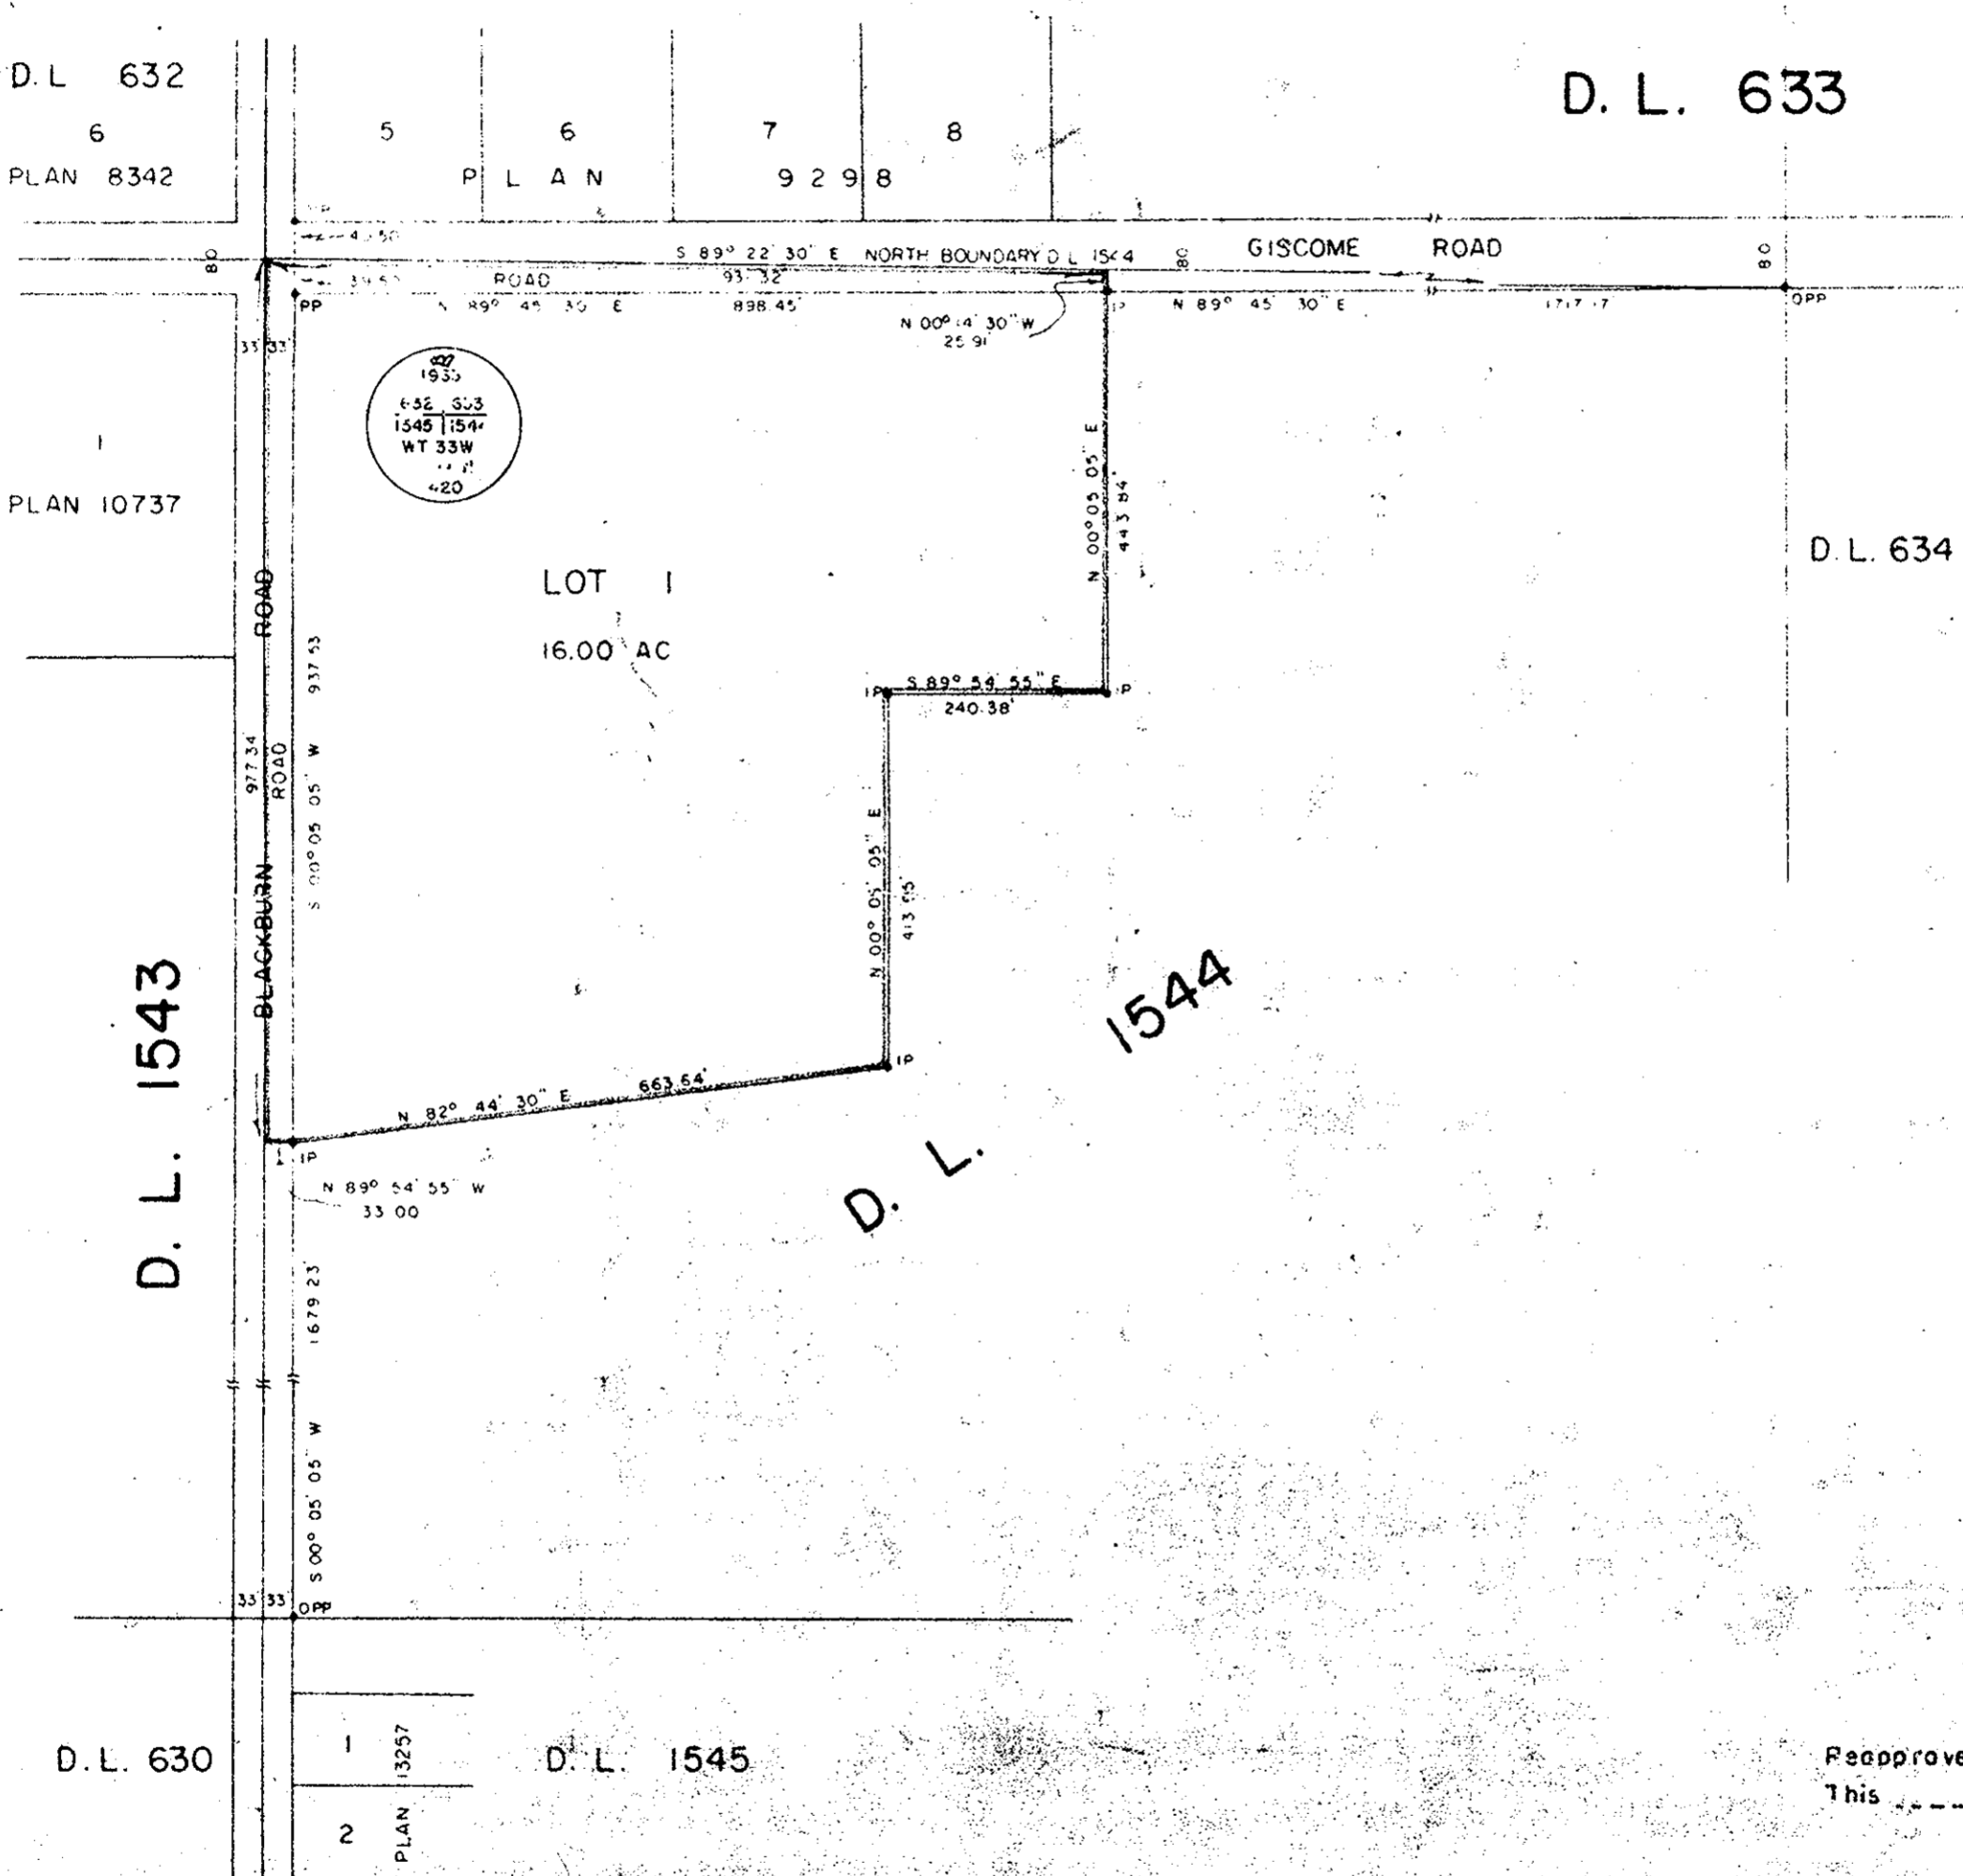

I, J.R. AUSTIN of the City of Prince George, a
 British Columbia Land Surveyor, make oath and
 say that I was present at and did personally
 superintend the survey represented by this plan
 and that the survey and plan are correct. The
 said survey was completed on the 7th day of
 December, 1963.

Sworn before me this 20th
 day of DECEMBER, 1963

W. D. Usher
 A Commissioner for taking Affidavits
 within the Province of British Columbia.

Stephen J. Little
 Owner

[Signature]
 Witness

Mrs. Ingrid C. Smith
 Owner

[Signature]
 Witness

Reapproved under the Land Registry Act
 This ___ day of ___, 1964

Approving Officer, Dept. of Highways

Approved under the Land Registry Act
 this 3rd day of February, 1964

[Signature]
 Approving Officer, Dept. of Highways