

PLAN OF SUBDIVISION OF PART OF
 LOT A - PLAN 9507
 DISTRICT LOT 4039
 CARIBOO DISTRICT - BRITISH COLUMBIA
 SCALE: 1" = 100'

PLAN No 14172


Deposited in the Land Registry
 Office at Kamloops, B. C. this

29 day of May, 1964

[Signature]
 Registrar

NOTE: Bearings are astronomic, derived from
 the South Boundary of Lot A, Plan 9507.

LEGEND: ● OIP denotes an old iron pin found.
 ● IP denotes an iron pin placed on this survey.

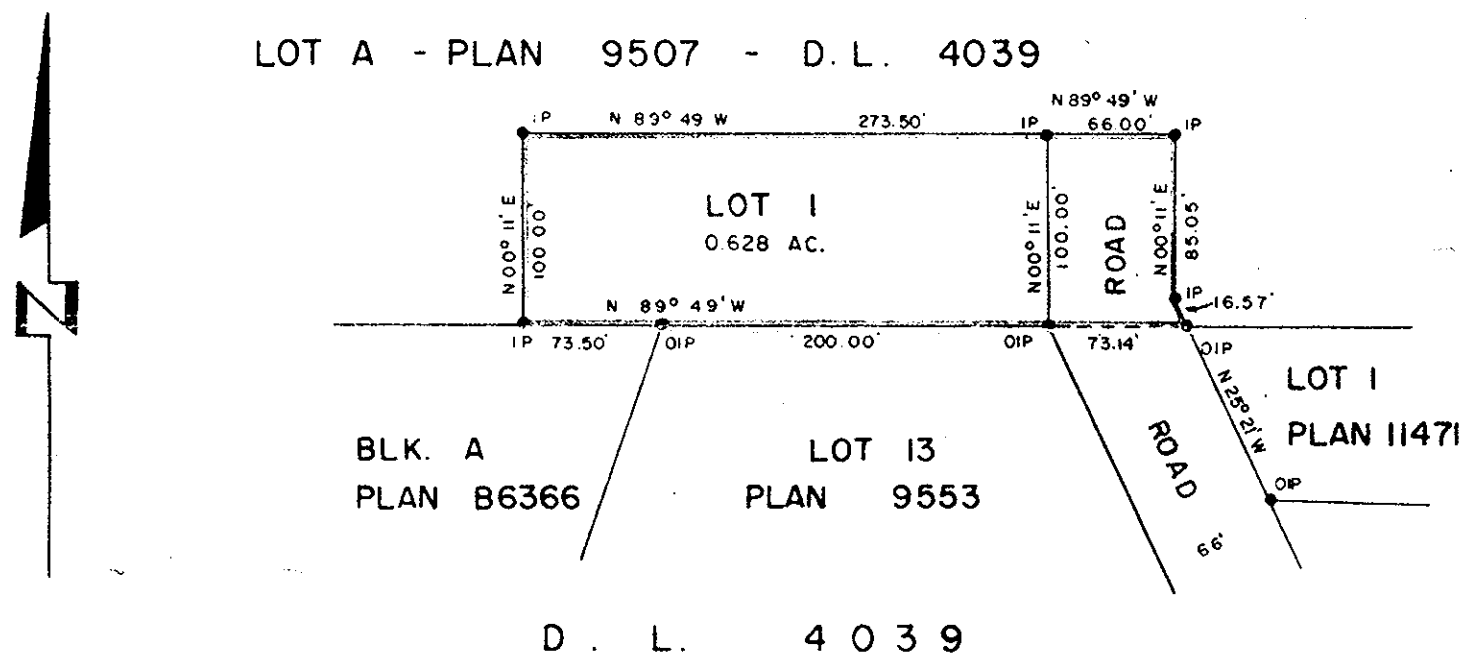

I, William D. Usher, of the City of Edmonton,
 a British Columbia Land Surveyor, make oath and say
 that I was present at and did personally superintend
 the survey represented by this plan and that the survey
 and plan are correct. The said survey was completed
 on the 8th day of September, 1962.

[Signature]
 B.C.L.S.

Sworn before me this 28
 day of November, 1962.

[Signature]
 A Notary Public

[Signature]
 Owner

[Signature]
 Witness

Approved under the Land Registry Office
 this 11th day of September, 1962 1963

[Signature]
 Approving Officer, Dept. of Highways.

REAPPROVED:

[Signature]
 APPROVING OFFICER, DEPT. OF HWYS.
 FEB. 27th, 1964.

[Handwritten note]
 picture Building Supplies Ltd
 Judgment Creditor