

PLAN OF SUBDIVISION OF LOT 12 of S.E. 1/4 of LOT 2424 Cariboo District


PLAN No. 9563
Scale : 100ft. = 1 in.

Plan No. 14306
Deposited in the Land Registry Office
at Kamloops B.C. this 27 day of July 1964

CHAS. J. S. FARRALL
Registrar

Bearings are astronomic derived from
West Boundary of Lot 12 Plan 9563

Old iron stakes shown • OIP
Stakes iron set shown • IP

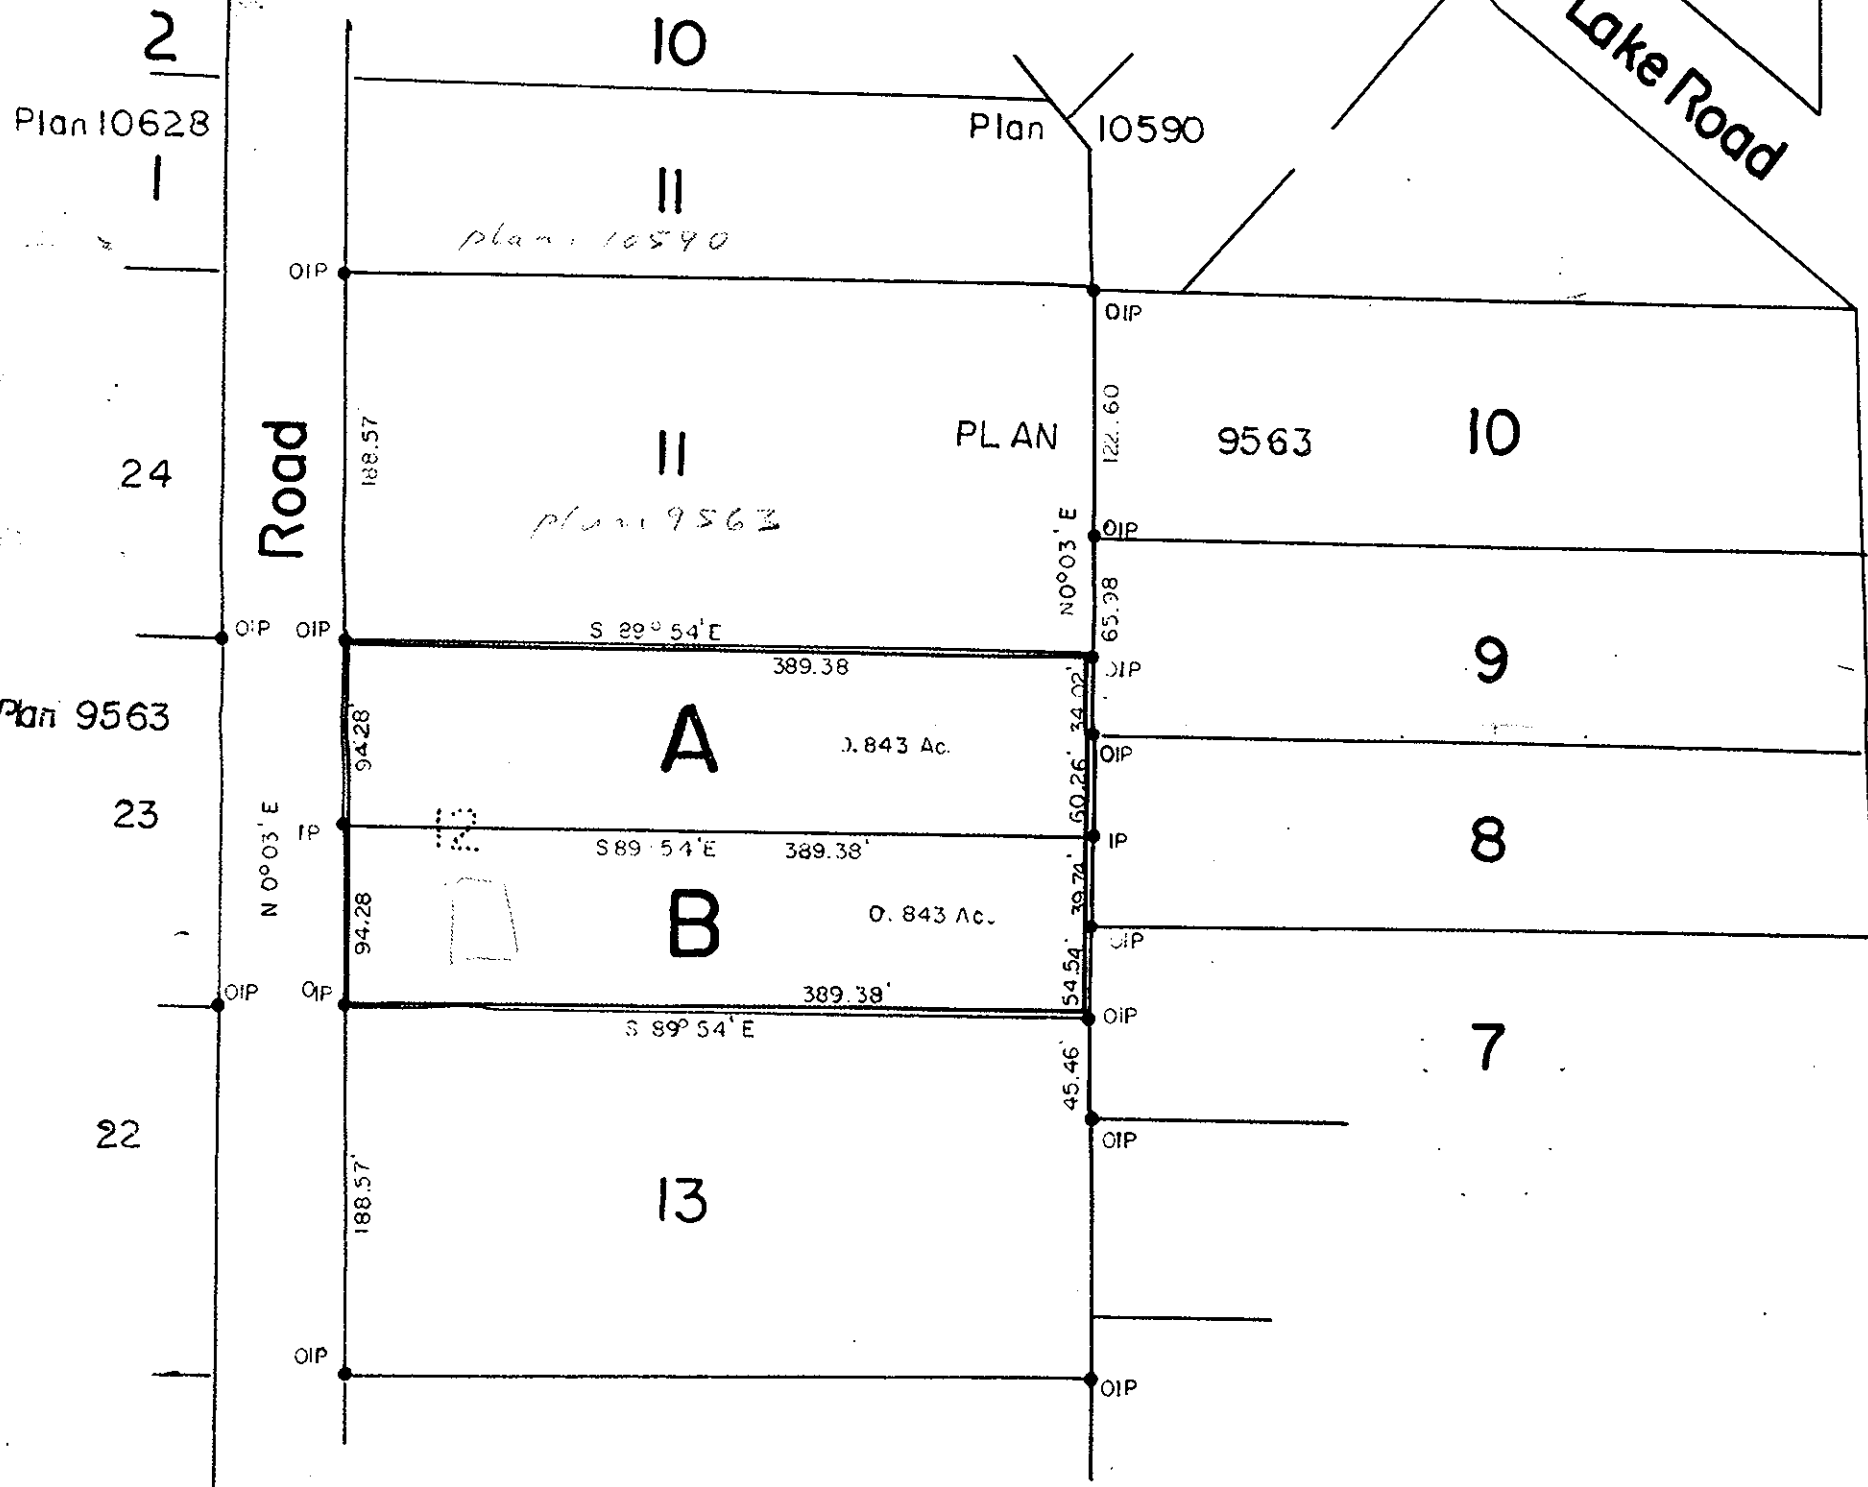

Approved under the Land Registry Act
this 22nd day of JUNE 1964

W. H. H. H.
Approving Officer - Dept. of Highways

Chas. J. McCrea
OWNER

W. H. H. H.
WITNESS
both signatures

I, J. A. E. Campbell of city of Prince George a British Columbia land surveyor make oath and say that I was present at and did personally superintend the ^{survey} represented by this plan and that the survey and plan are correct. The said survey was completed on 12th day of May 1964

Sworn before me
this 14th day of May 1964

J. A. E. Campbell
A Commissioner for taking affidavits
for Prov. of British Columbia

14306
14306