

PLOTTED DA


PLAN OF SUBDIVISION OF  
 LOT 17, PLAN 14296  
 DISTRICT LOT 625  
 CARIBOO DISTRICT - BRITISH COLUMBIA  
 SCALE: 1" = 200'

PLAN No. **14430**  
 Deposited in the Land Registry  
 Office at Kamloops, B.C. this  
 11 day of Sept, 1964.

*[Signature]*  
 Registrar.

NOTE Bearings are astronomic, derived from the  
 north boundary of Lot 17, Plan 14296, D.L. 625.

LEGEND: ●OIP denotes an old iron pin found.  
 ●IP denotes an iron pin placed on this survey.  
 ●OPP denotes an old pipe post found.

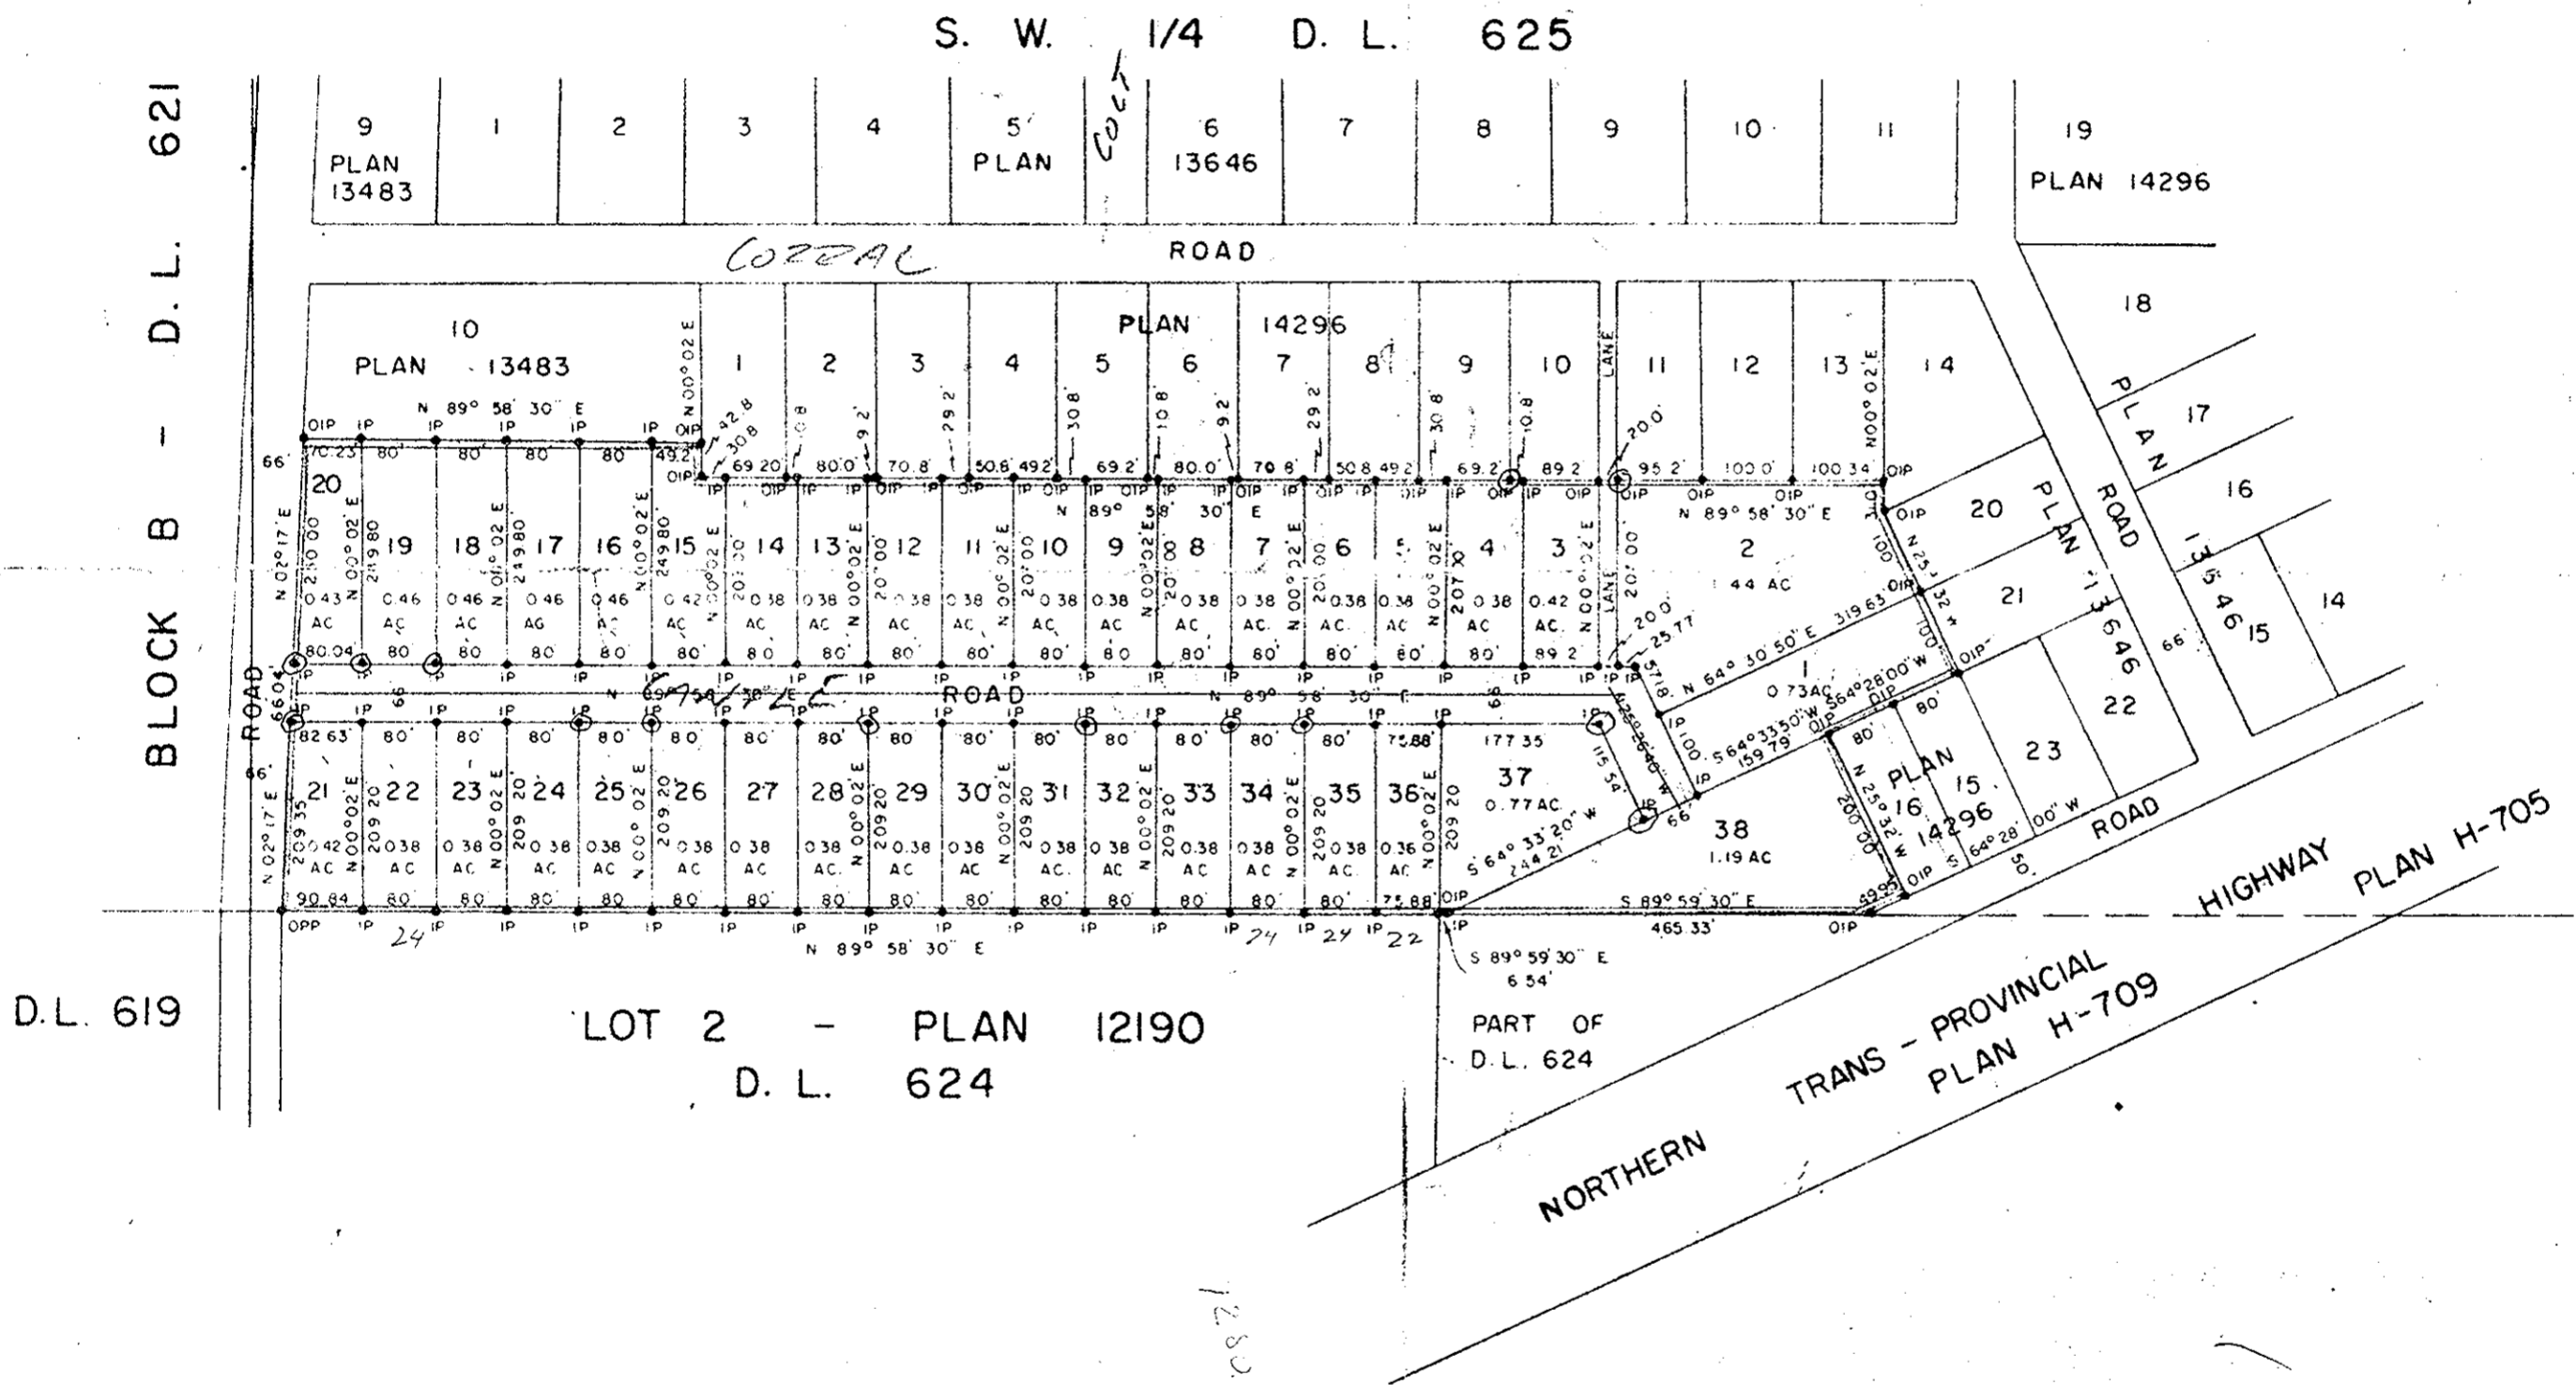

I, DONALD A. DUFFY of the City of Prince George, a  
 British Columbia Land Surveyor, make oath and say that  
 I was present at and did personally superintend the survey  
 represented by this plan and that the survey and plan  
 are correct. The said survey was completed on the  
 28th day of July, 1964.

*[Signature]*  
 B.C.L.S.

Sworn before me this 12th  
 day of August, 1964.

*[Signature]*  
 A Commissioner for taking Affidavits  
 within the Province of British Columbia.

Prince George Developments Ltd.

*[Signature]* Director  
*[Signature]* Director

Mortgagee:

*[Signature]*  
 Witness *[Signature]*

Commonwealth Savings Plan, Ltd.

*[Signature]*  
*[Signature]*

Approved under the Land Registry Act.  
 this 14 day of August, 1964.

*[Signature]*  
 Approving Officer, Dept. of Highways.