


Plan of Subdivision of Part of  
 Lot 4, Plan 9233  
 District Lot 823  
 Cariboo District  
 Scale: 1 inch = 200 feet

PLOTTED KN  
 Plan No 14534  
 Deposited in the Land Registry Office at Kamloops, B.C.  
 this 26 day of Oct 1964

*[Signature]*  
 Registrar

Legend  
 Bearings are astronomic and are derived from  
 Plan A 2615.

- Old Standard Pipe Post found, shown • DPP
- Old Iron Post found, shown • OIP
- Iron Post set, shown • IP

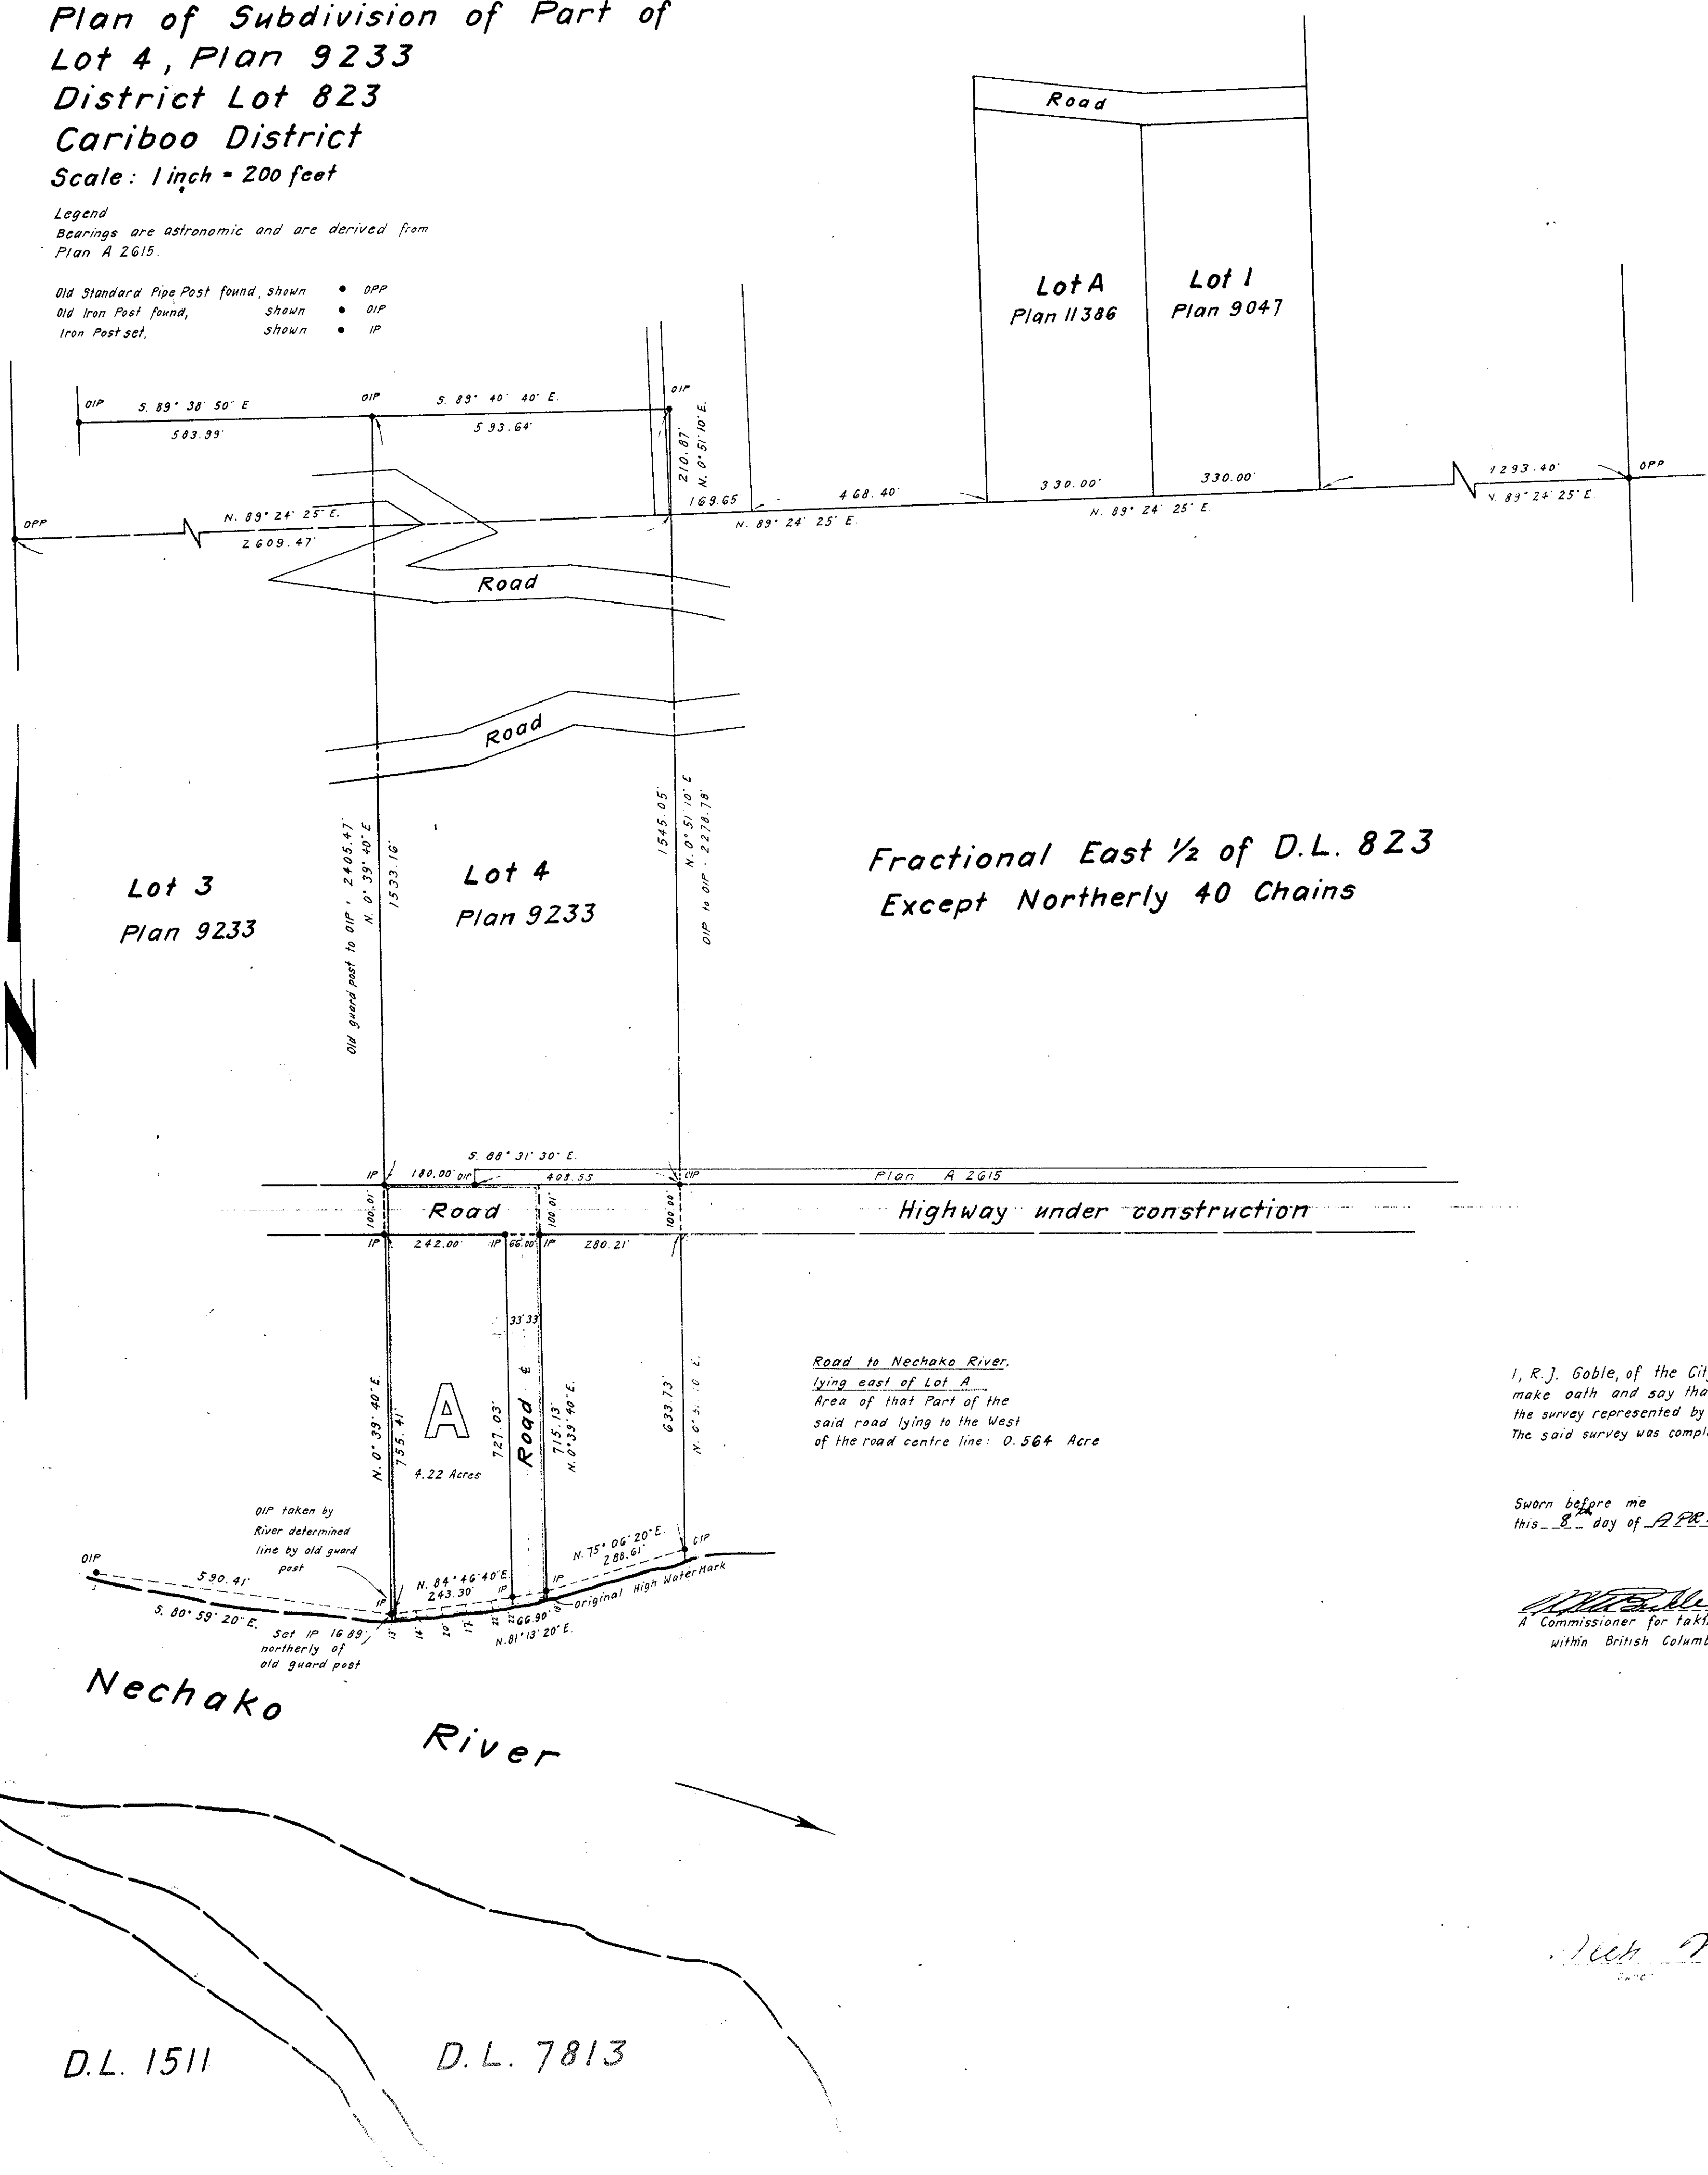

I, R.J. Goble, of the City of Prince George, British Columbia Land Surveyor, make oath and say that I was present at and did personally superintend the survey represented by this plan and that the survey and plan are correct. The said survey was completed on the 17th day of April 1964.

Sworn before me  
 this 8th day of APRIL 1964.

*[Signature]*  
 B.C.L.S.

*[Signature]*  
 A Commissioner for taking affidavits  
 within British Columbia

Approved under the Land Registry Act  
 this 6th day of July 1964.

*[Signature]*  
 Approving Officer,  
 Dept. of Highways, Prince George, B.C.

*[Signature]*  
 Witness

D.L. 1511

D.L. 7813