

PLAN OF SUBDIVISION OF PART OF  
 LOT 2 - PLAN 12775  
 DISTRICT LOT 753  
 CARIBOO DISTRICT - BRITISH COLUMBIA  
 SCALE: 1" = 100'


PLAN No. 14665

Deposited in the Land Registry  
 Office at Kamloops, B.C. this  
3 day of Dec, 1964.

*[Signature]*  
 Registrar

NOTE: Bearings are astronomic, derived from the  
 west boundary of Lot 2, Plan 12775.  
 LEGEND: OIP denotes an old iron pin found.  
 IP denotes an iron pin placed on this survey.

D.L. 925

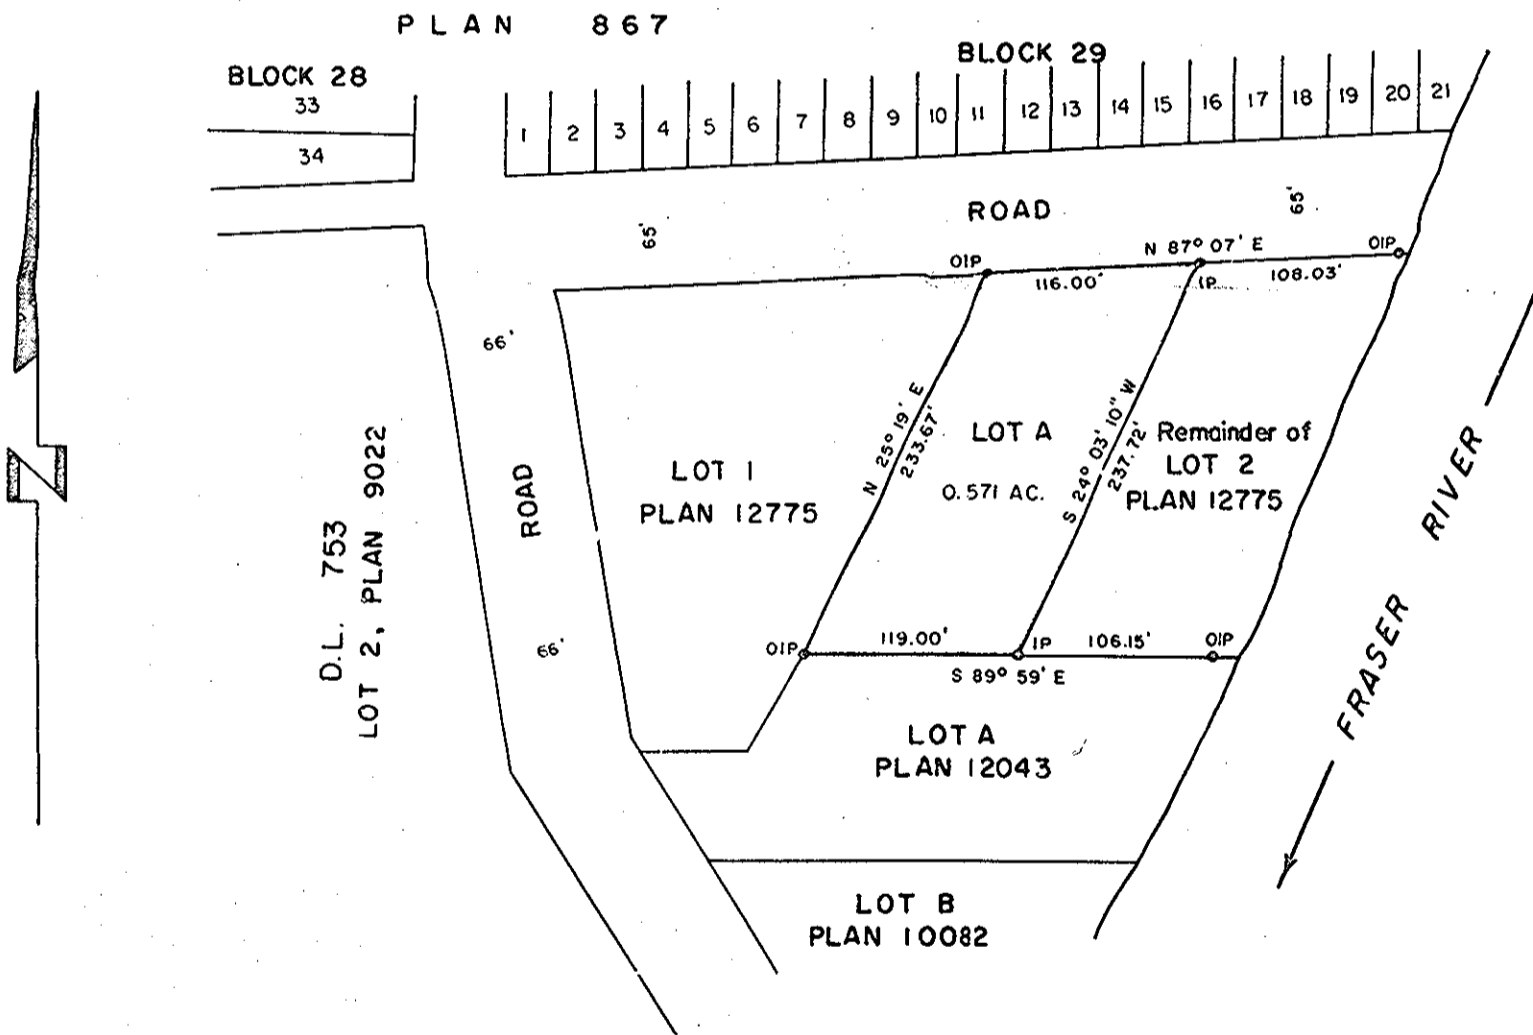

I, DONALD A. DUFFY of the City of Prince George,  
 a British Columbia Land Surveyor, make oath and  
 say that I was present at and did personally  
 superintend the survey represented by this plan  
 and that the survey and plan are correct. The  
 said survey was completed on the 3rd day of  
 July, 1964.

*Brigitte Schmidt*  
 Owner

Approved under the Land Registry Act  
 this 21<sup>st</sup> day of October, 1964

*[Signature]*  
 Approving Officer, Dept. of Highways.

*[Signature]*  
 B.C.L.S.

*[Signature]*  
 Witness

Sworn before me this 29  
 day of SEPT, 1964.

*[Signature]*  
 A Commissioner for taking Affidavits  
 within the Province of British Columbia.

W.D. USHER & ASSOCIATES  
 LAND SURVEYORS  
 PRINCE GEORGE - B.C.  
 AC-1 1470

