

PLAN OF SUBDIVISION
OF LOT 2 OF LOT 343
— Cariboo District —
— Plan 6743 —

SCALE: 100ft. = 1 inch

PLAN No. **14717**
DEPOSITED IN THE LAND REGISTRY OFFICE
AT KAMLOOPS B.C. THIS DAY OF 1964

Readings are astronomic derived from
South Boundary of 1st. Avenue as
shown on Plan 743

Lid concrete monument shown ● OP Con
Old iron stakes shown ● OIP
Iron stakes set shown ● IP

C.N.R. R/W.

1st. Avenue

LANE

3rd. Avenue

APPROVED UNDER THE LAND REGISTRY
ACT THIS 20TH DAY OF OCT. 1964

Cushmes
Approving Officer - City of Prince George

J.A.F. Campbell, of city of Prince George a British Columbia land surveyor
doath and say that I was present at and did personally superintend
the survey represented by this plan and that the survey and plan are
correct. The said survey was completed on the 15th day of
October 1964.

J.A.F. Campbell

Sworn before me
this 20th day of October 1964

[Signature]
A Commissioner for taking affidavits
for Prov. of British Columbia


NORTHERN PLANING MILL LTD.

President

Witness

TRANS IN PACK FILE

[Handwritten initials]

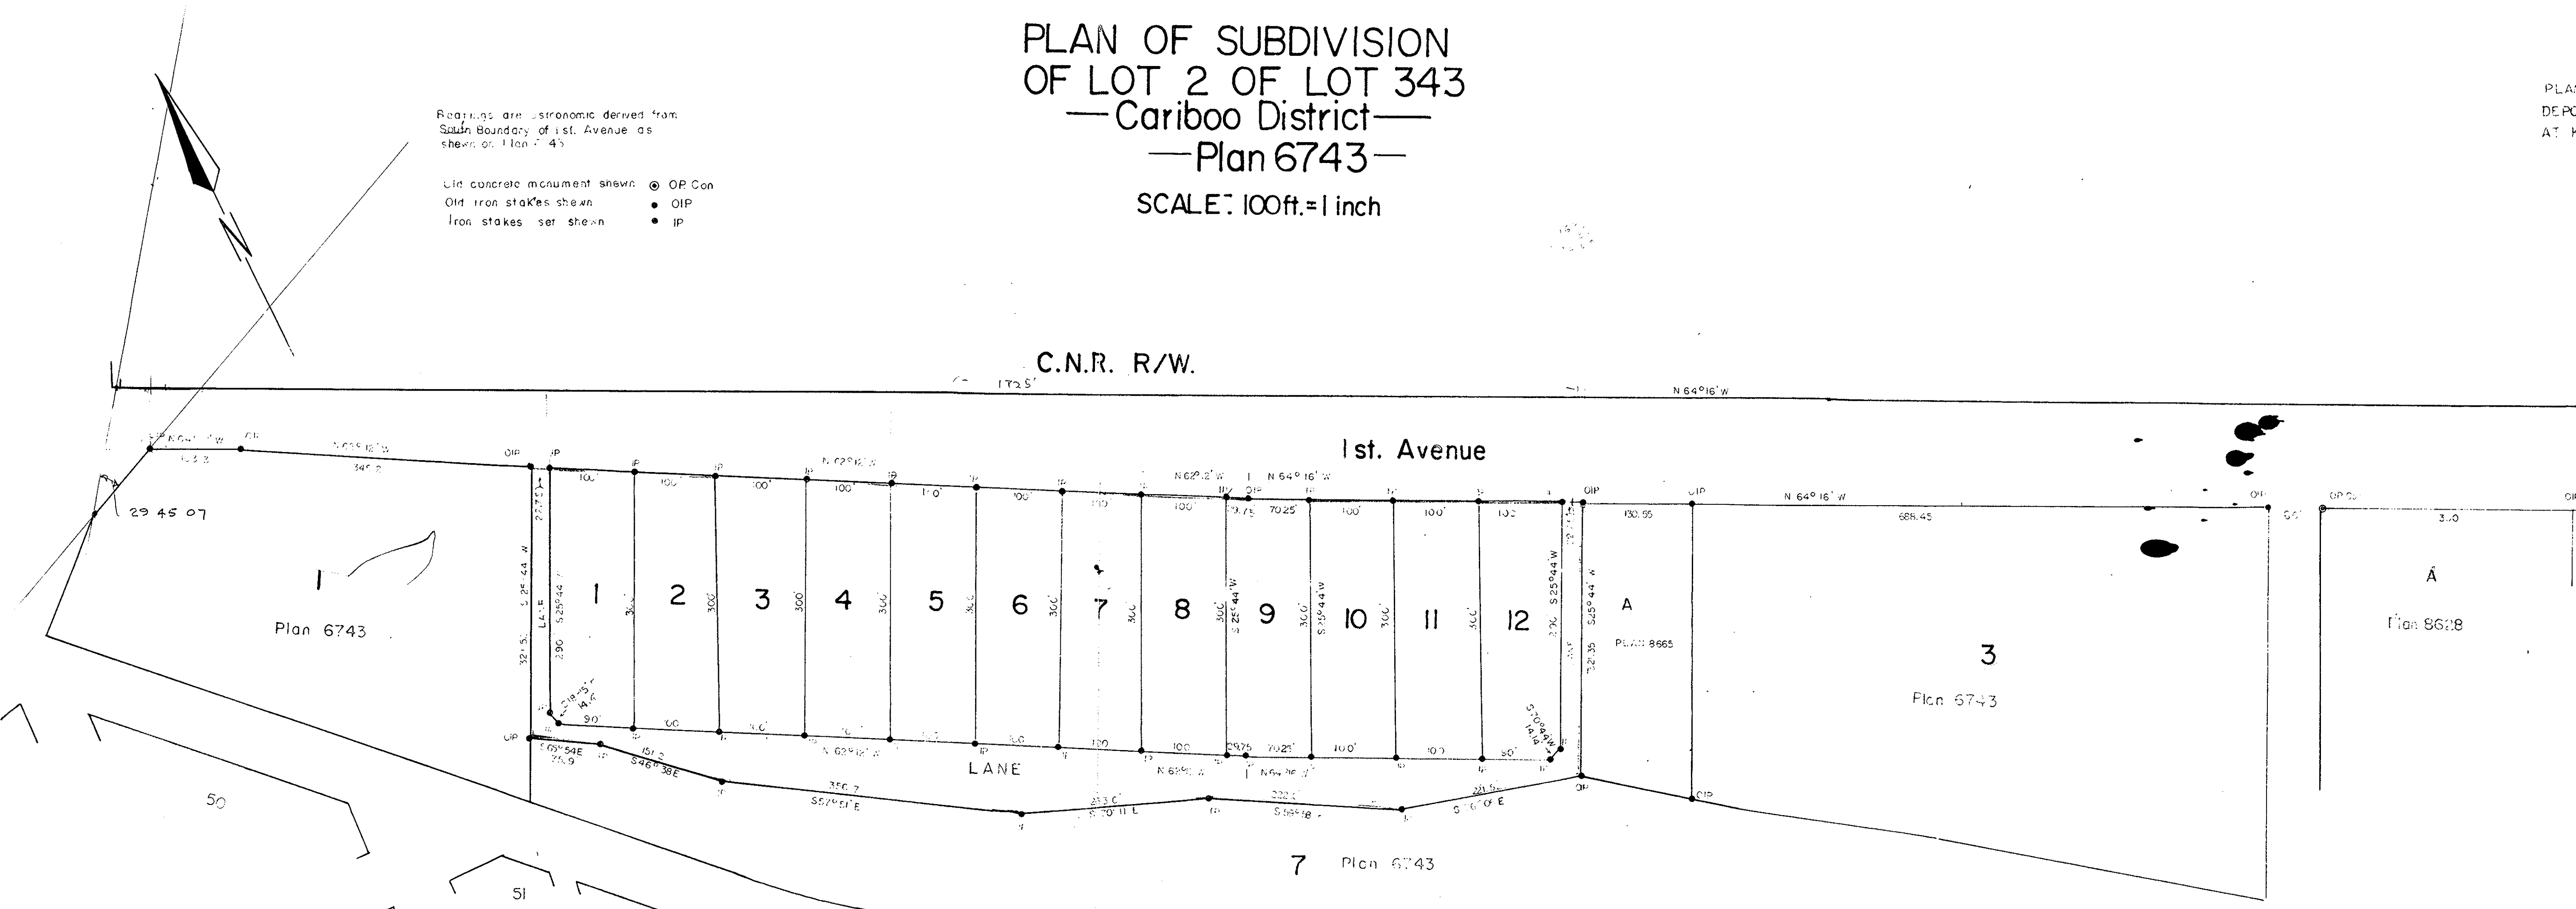

Plan 6743

7 Plan 6743

Plan 6743

Plan 8628

Plan 1268

59