


Plan of Subdivision of Part of
 Lot C Plan 9703, N.E. 1/4
 District Lot 4201, Cariboo District

Scale: 1 inch = 200 feet

PLAN No 14718
 Deposited in the Land Registry Office
 at Kamloops on the 8 day of Jan. 1965.

W. H. Stewart
 Registrar

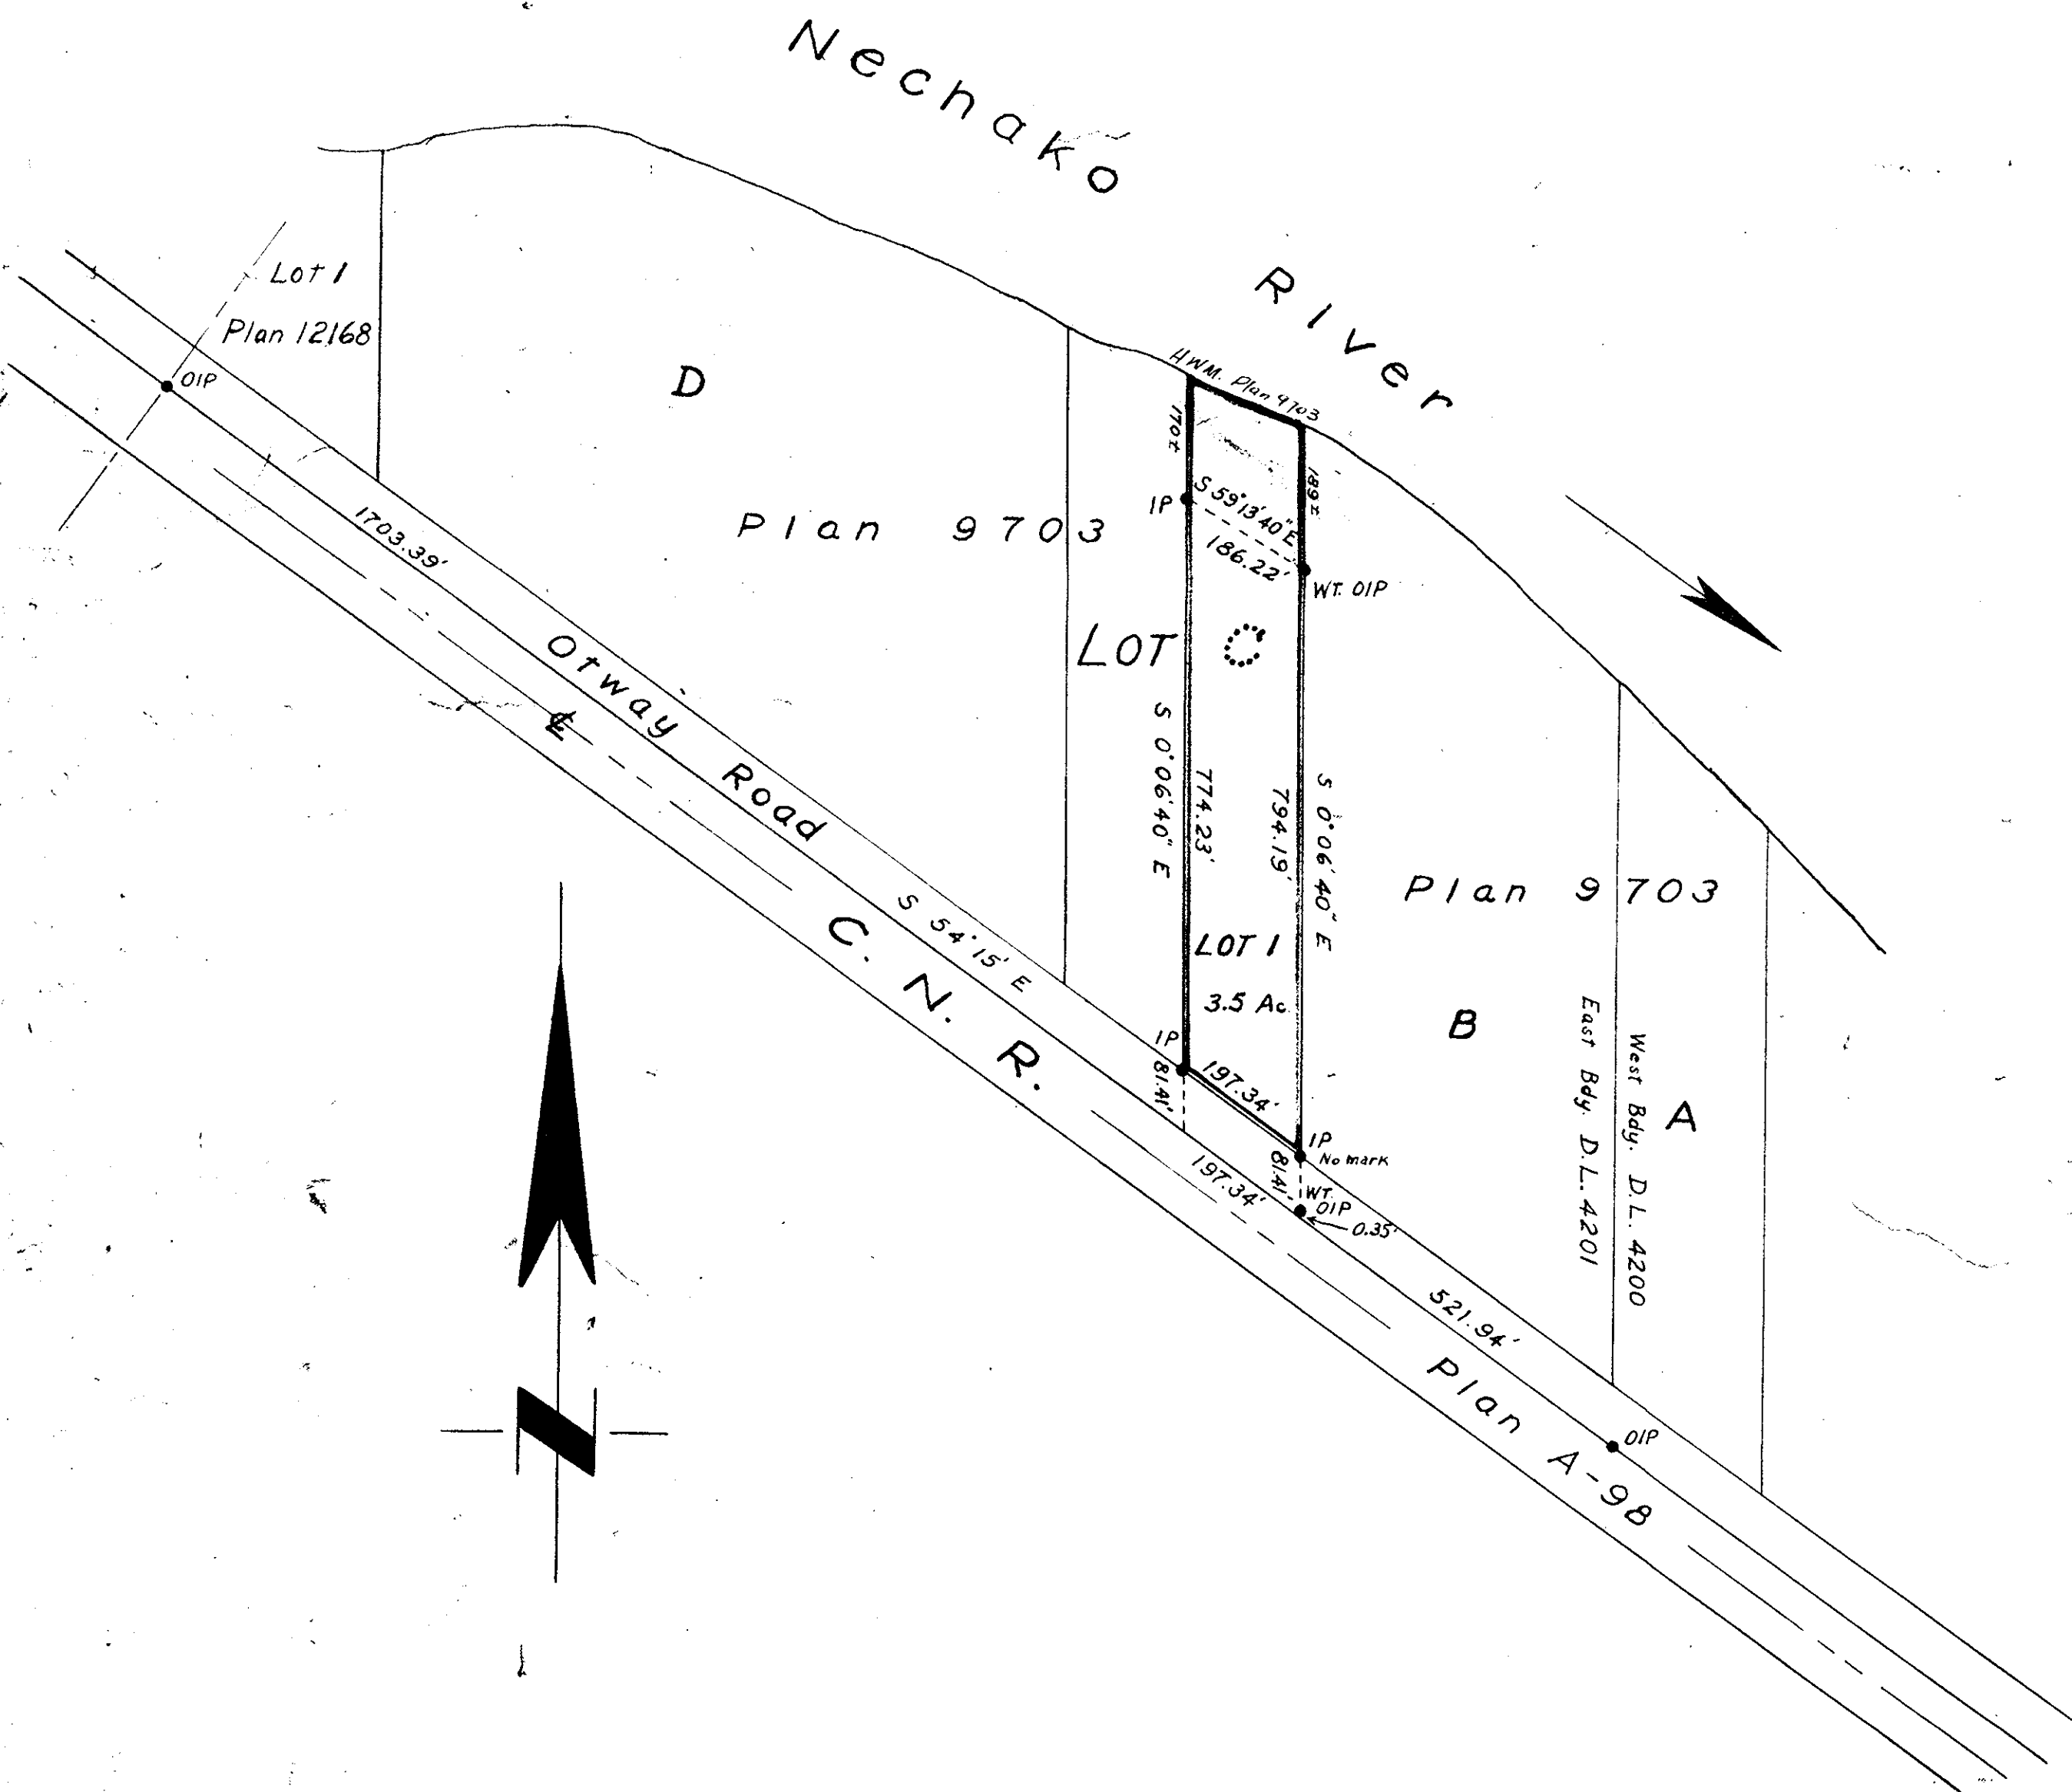

Bearings are astronomic and are derived from
 The South Boundary of Otway Road as on
 Plan 9703 as S 54° 15' E.

NA. ⊙ Pcon. Standard Concrete Post.
 NA. ⊙ P Rock Standard Rock Post.
 NA. ● PP Standard Pipe Post.
 ● IP Standard Iron Post.
 NA. ○ P Wooden Post.
 NA. ■ LP Lead Plug.
 O Denoting "Old"
 WT. Denoting "Witness"

I, R. J. Goble, of the City of Prince George
 British Columbia Land Surveyor, make oath and
 say that I was present at and did personally
 superintend the survey represented by this
 plan and that the survey and plan are correct.
 The said survey was completed on
 the 26th day of Aug. 1964.

Sworn before me at Prince George
 this 27th day of Sept. 1964.

Approved under the Land Registry Act
 on the 21st day of Sept. 1964

W. H. Stewart
 Approving Officer,
 Dept. of Hwys.

W. H. Stewart
 A Commissioner for Taking of Depositions
 within British Columbia.

Owner *A. J. Smith*
 Witness *J. R. M. ...*

REAPPROVED:
W. H. Stewart
 APPROVING OFFICER, DEPT. OF HWYS.
 DECEMBER 14, 1964.

McWilliam - Whyte - Serle - Goble
 B.C. Land Surveyors
 Kamloops - Prince George
 Checked S.D. Ref No 64092