

PLAN OF SUBDIVISION OF
 LOT 4 - PLAN 11647
 DISTRICT LOT 633
 CARIBOO DISTRICT - BRITISH COLUMBIA

SCALE: 1" = 100'

PLAN No. 14799

Deposited in the Land Registry
 Office of Kamloops, B.C. this
 26 day of Jan, 1965


[Signature]
 Registrar

LEGEND:

- OIP denotes an old iron pin found.
- IP denotes an iron pin placed on this survey.

NOTE:

Bearings are astronomic, derived from the East
 Boundary of Lot 4, Plan 11647.

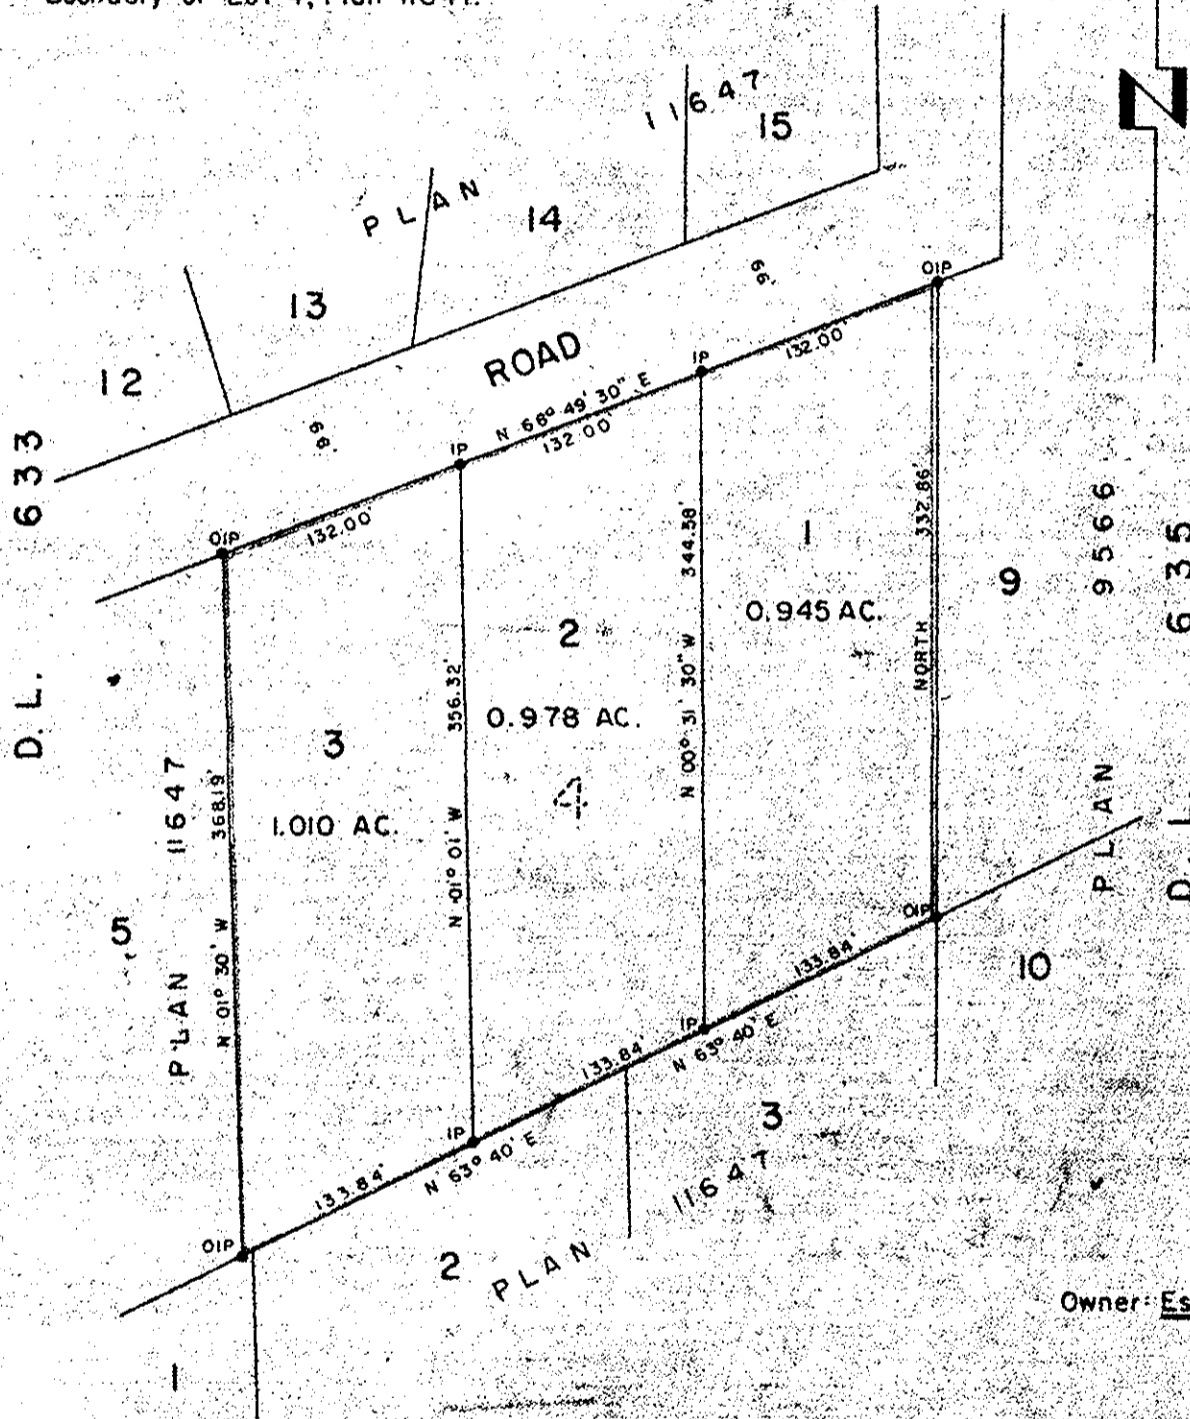

Owner: Estate of R.W. Smith

I, DONALD A. DUFFY, of the City of Prince George,
 a British Columbia Land Surveyor, make oath and say
 that I was present at and did personally superintend
 the survey represented by this plan and that the survey
 and plan are correct. The said survey was completed
 on the 23rd day of May, 1962.

[Signature of Donald A. Duffy]
 B.C.L.S.

Sworn before me this 19th
 day of November, 1962.

[Signature]
 A Commissioner for taking Affidavits
 within the Province of British Columbia

[Signature]
 GUY...
[Signature]
 R.W. Smith
 [Circular Stamp]

Approved under the Land Registry Act
 this 19th day of December, 1962.

[Signature]
 Approving Officer, Dept. of Highways