

PLAN No. 14806


PLAN OF SUBDIVISION OF PART OF
NE 1/4 DISTRICT LOT 4047
EXCEPT PLANS 9543 AND 11088
CARIBOO DISTRICT — BRITISH COLUMBIA
SCALE: 1" = 100'

Deposited in the Land Registry
Office at Kamloops B.C. this
26 day of Jan., 1963.

[Signature]
Registrar

NOTE: Bearings are astronomic, derived from
the North East Boundary of Lot 44
and 45, Plan 11088.

LEGEND: ● OIP denotes an old iron pin found.
● IP denotes an iron pin placed on this survey.

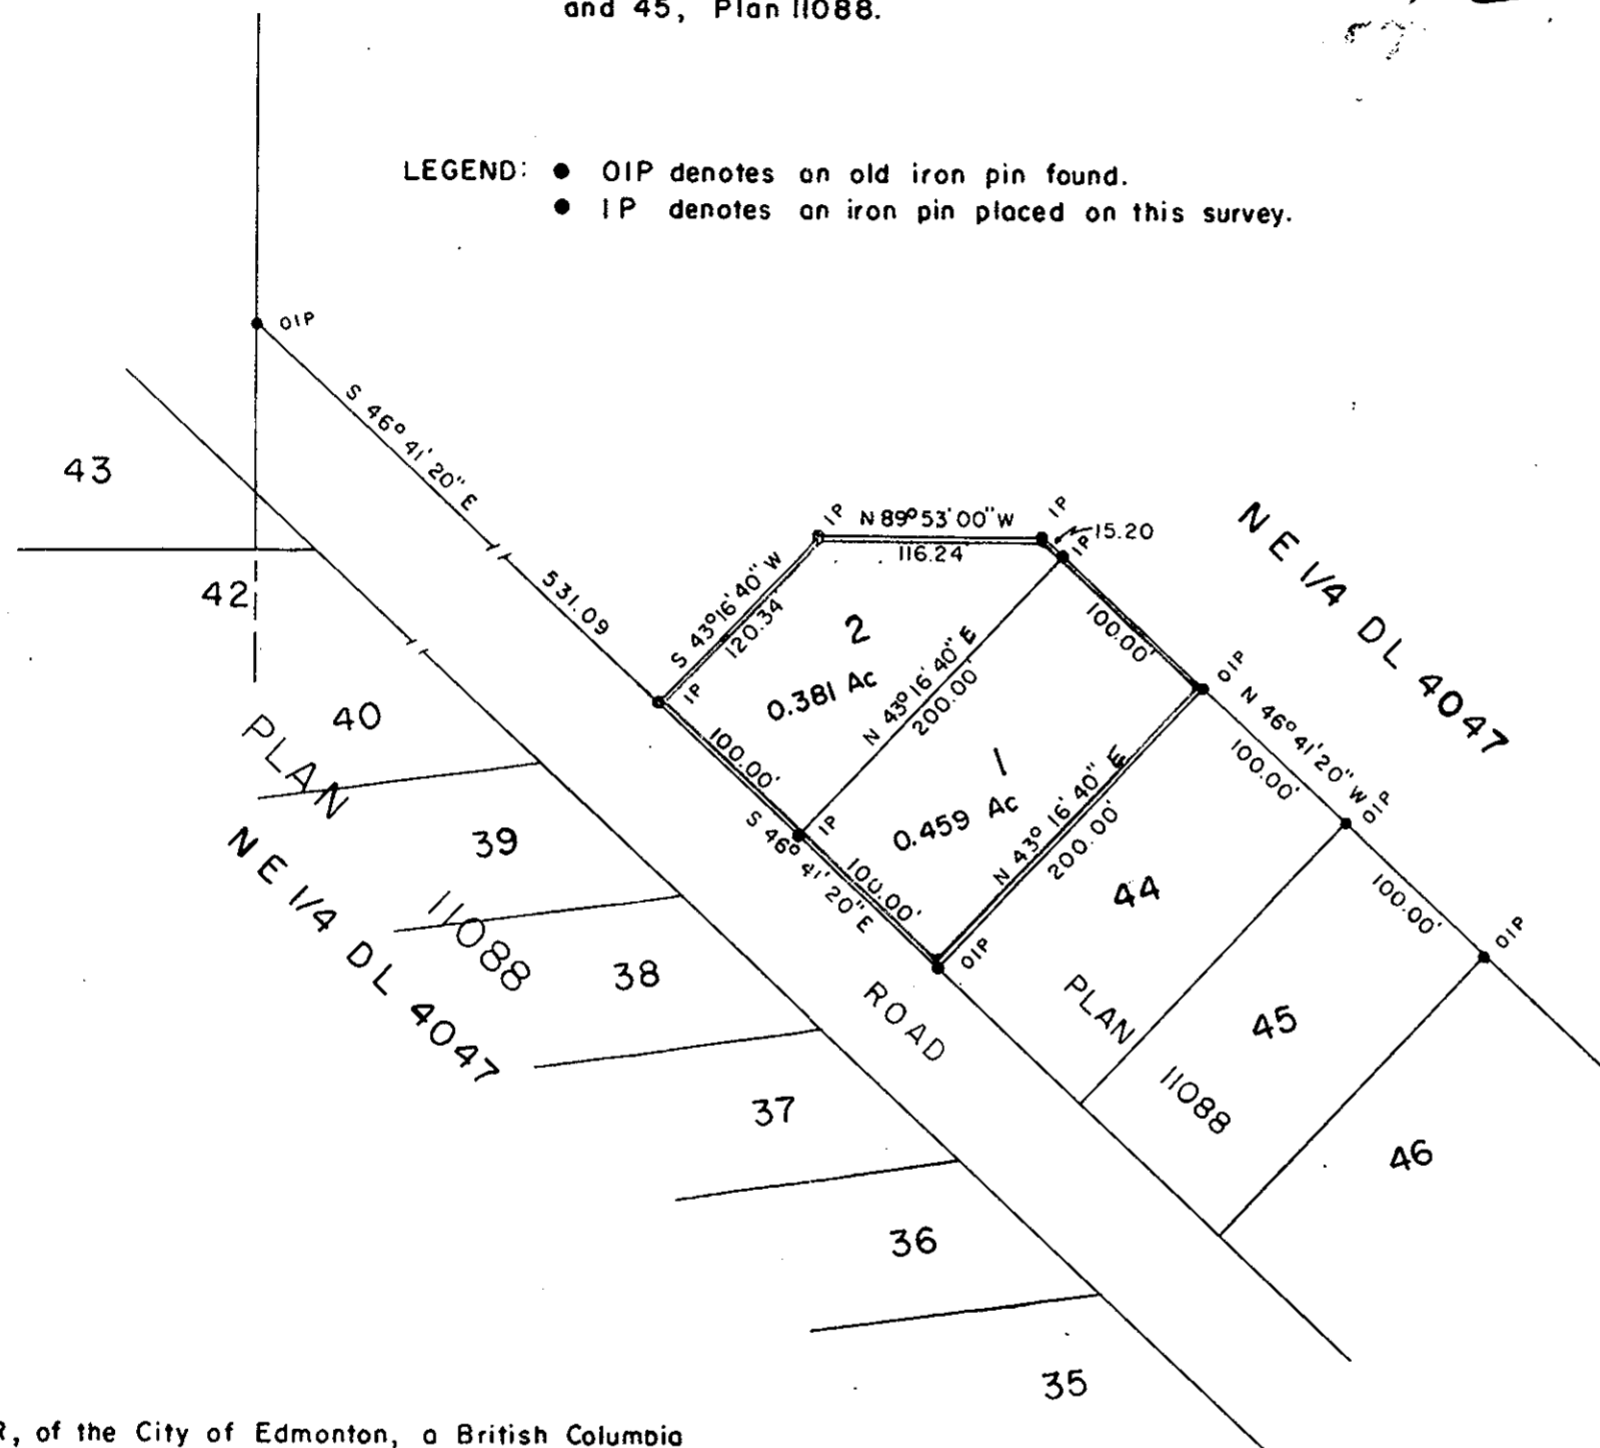

I, W. D. USHER, of the City of Edmonton, a British Columbia
Land Surveyor, make oath and say that I was present at
and did personally superintend the survey represented by
this plan and that the survey and plan are correct. The
said survey was completed on the 23rd day of January, 1963.

[Signature]
W. D. Usher
B.C.L.S.

[Signature]
Owner
[Signature]
Witness

Sworn before me this 11 day of FEBRUARY, 1963.

[Signature]
A Notary Public

Approved under the Land Registry Act,
this 30th day of December, 1963.

[Signature]
Approving Officer, Dept. of Highways.