


PLAN OF SUBDIVISION OF
 LOT A - PLAN 1918
 DISTRICT LOT 925
 CARIBOO DISTRICT - BRITISH COLUMBIA
 SCALE: 1" = 100'

PLAN No 14821
 Deposited in Land Registry
 Office at Kamloops, B.C.
 this 29th day of July, 1965

[Signature]
 Registrar

NOTE: Bearings are astronomic, derived from the north boundary of Lot A, Plan 1918.

LEGEND: ● OIP denotes an old iron pin found.
 ● IP denotes an iron pin placed on this survey.

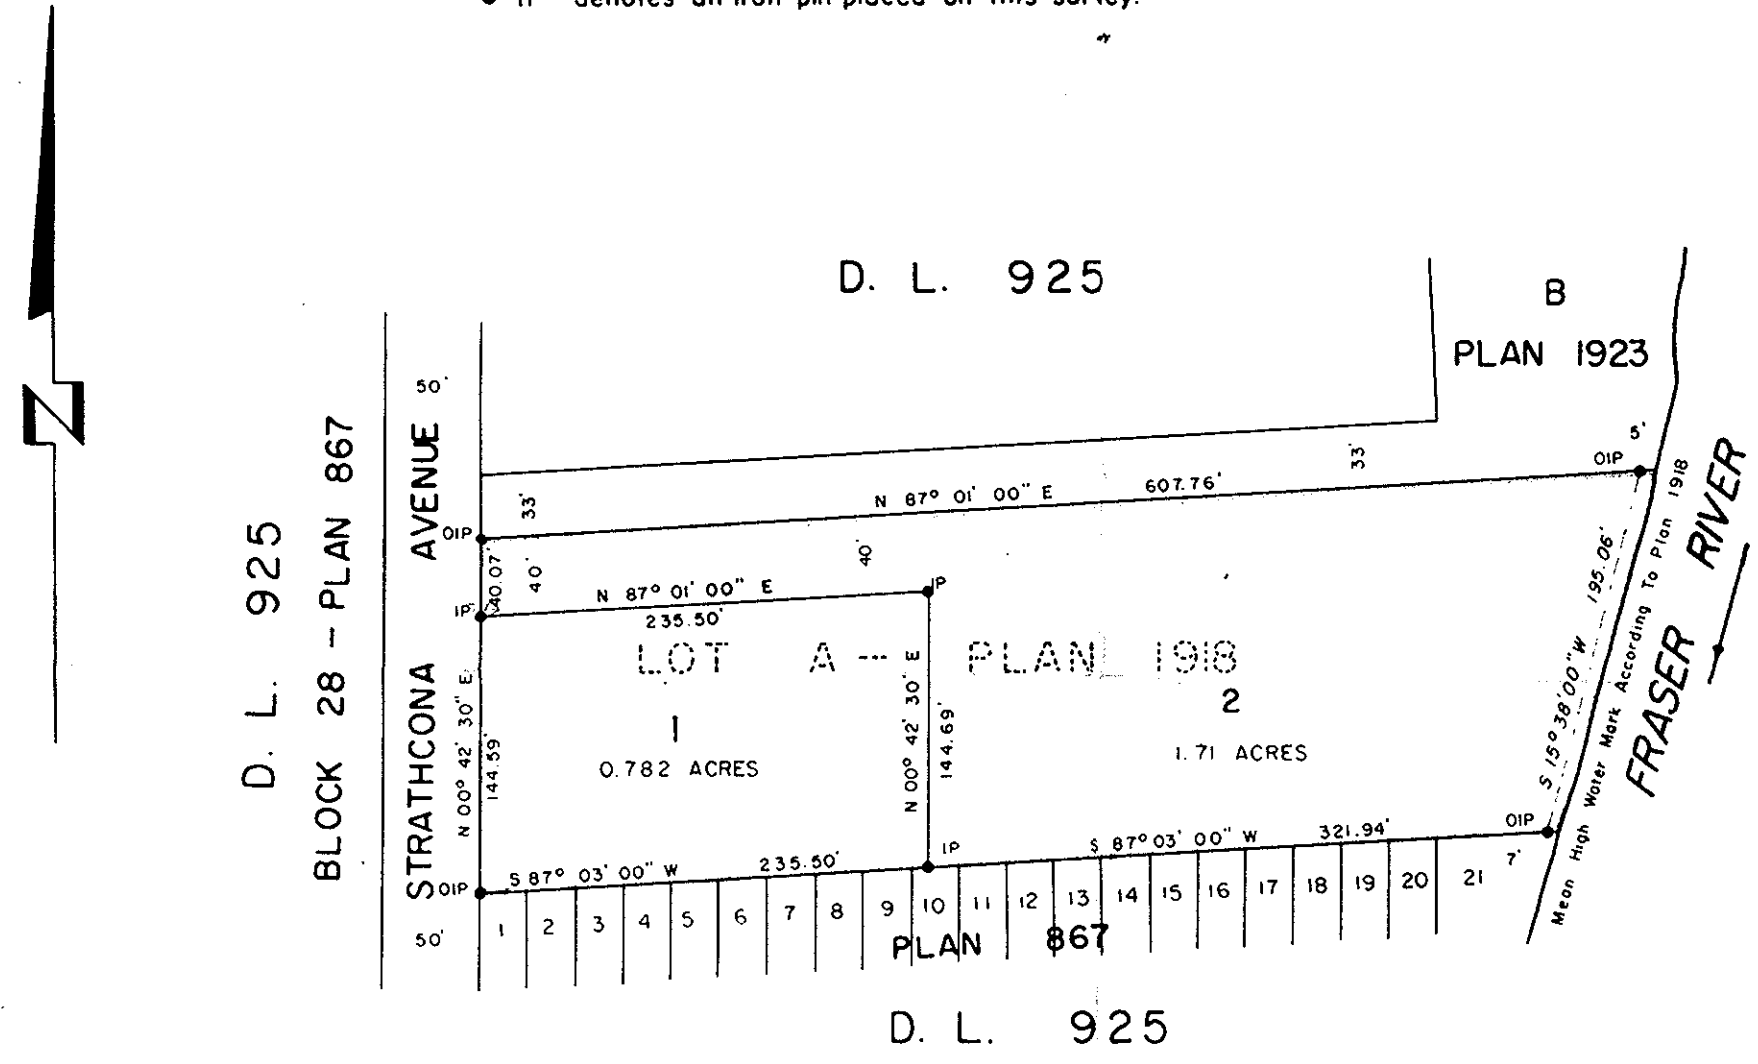

I, DONALD A. DUFFY of the City of Prince George, a British Columbia Land Surveyor, make oath and say that I was present at and did personally superintend the survey represent by this plan and that the survey and plan are correct. The said survey was completed on the 14th day of May, 1964.

[Signature of Donald A. Duffy]
 D.A. Duffy
 B.C. L.S.

Sworn before me this 20th day of July, 1964.

[Signature]
 A Commissioner for taking Affidavits within the Province of British Columbia.

[Signature]
 Joseph Hubbard
 Owner

[Signature]
 Margaret Hubbard
 Owner

[Signature]
 Witness
 as to both signatures of owners

MUTTART INDUSTRIES (PACIFIC) LTD
[Signature]
 PRESIDENT

REAPPROVED:
[Signature]
 APPROVING OFFICER, DEPT. OF HIGHWAYS
 JANUARY 14th, 1965.

Approved under the Land Registry Act this 18th day of AUGUST, 1964.

[Signature]
 Approving Officer, Dept. of Highways.