


PLAN No 14909
 Deposited in the Land Registry
 Office at Kamloops, B.C. this
 26 day of Feb, 1965.

PLAN OF SUBDIVISION OF PART OF
S.E. 1/4 DISTRICT LOT 4038
 EXCEPT SOUTH 200 FEET THEREOF
 AND PLANS 9896, 10212, & 10985
 CARIBOO DISTRICT - BRITISH COLUMBIA
 SCALE: 1" = 100'

W. J. Stewart
 Registrar

NOTE: Bearings are astronomic, derived from the
 North Boundary of Lot 1, Plan 10985, D.L. 4038

LEGEND: ● OIP denotes an old pin found
 ● IP denotes an iron pin placed on this survey

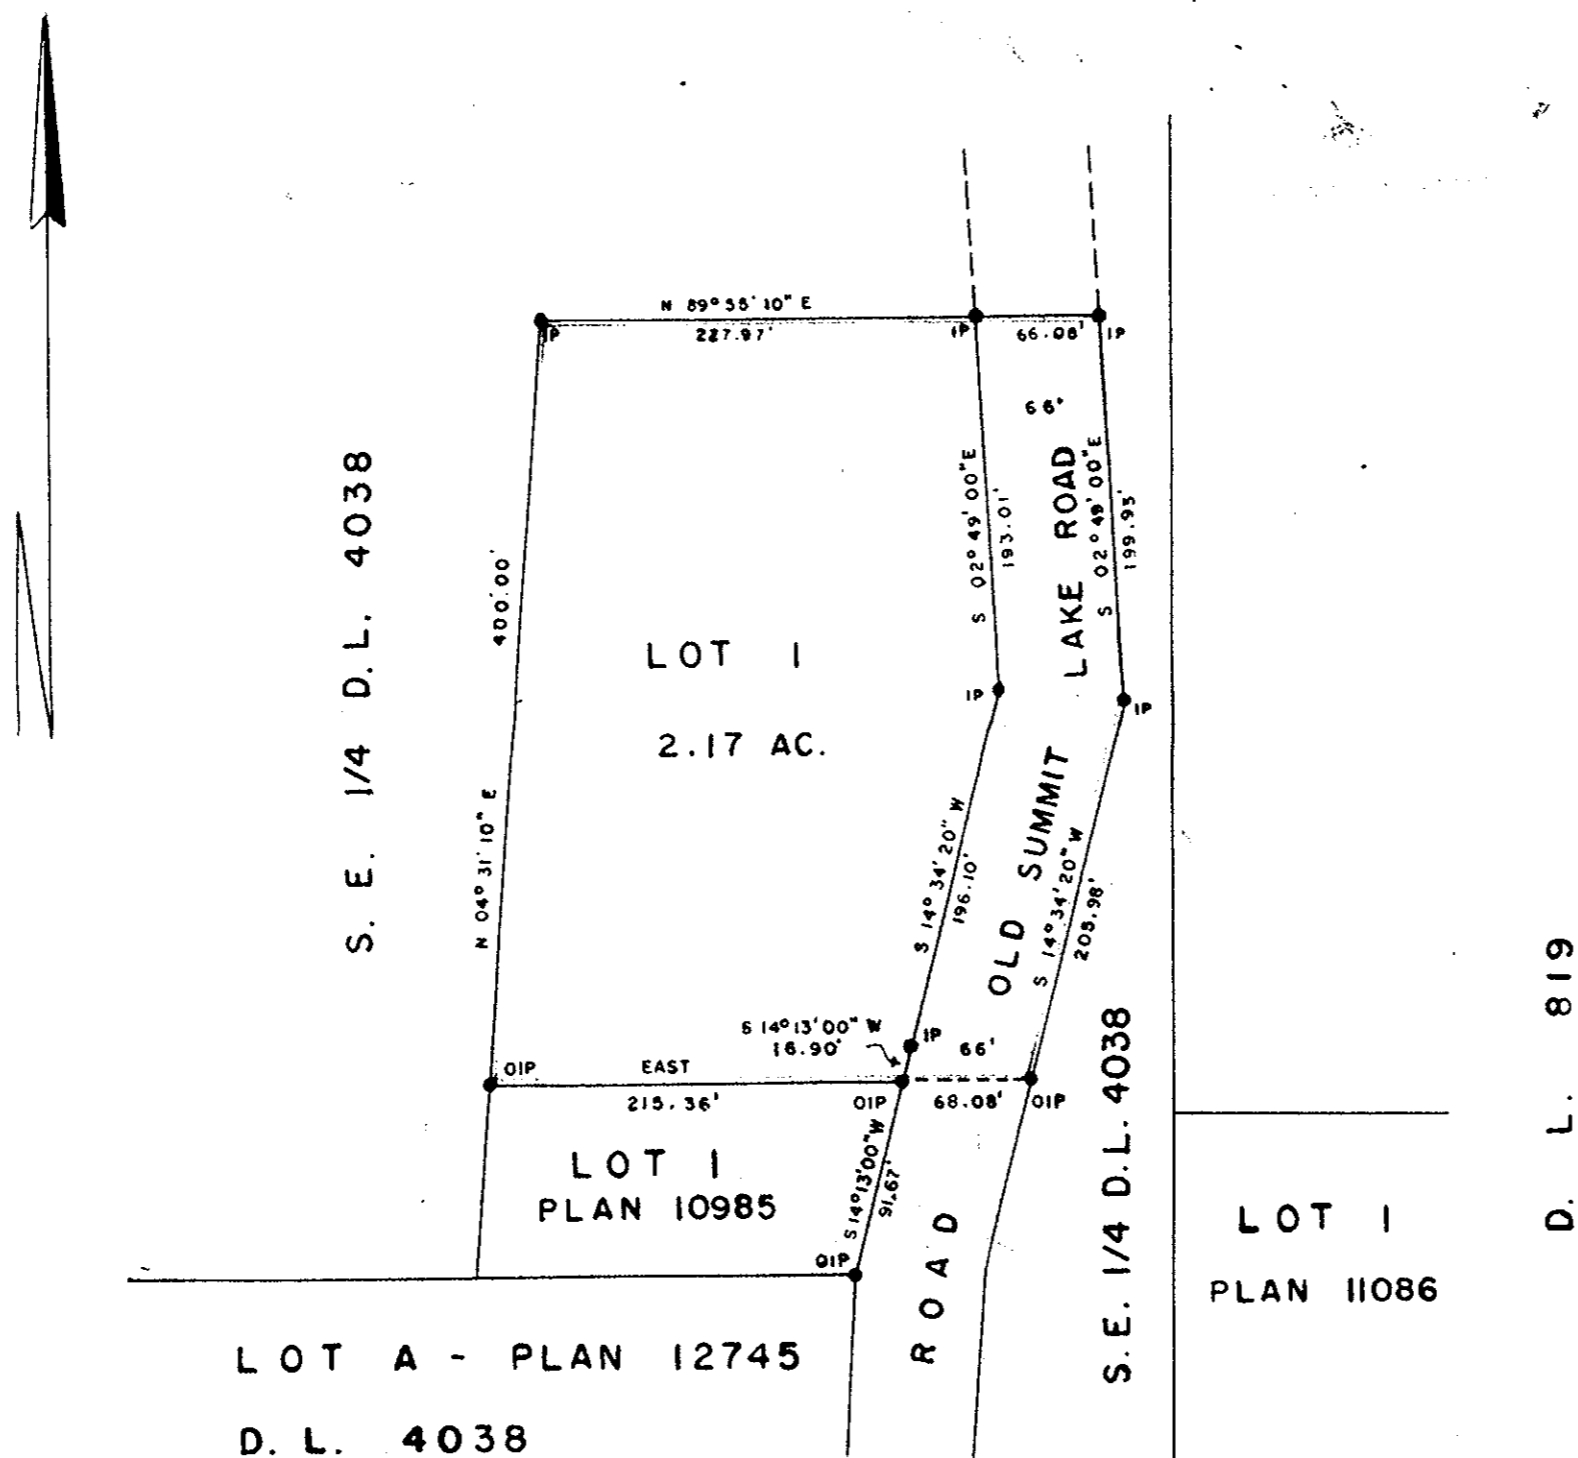

I, DONALD A. DUFFY, of the City of Prince George,
 a British Columbia Land Surveyor make oath and say
 that I was present at and did personally superintend
 the survey represented by this plan and that the survey
 and plan are correct. The said survey was completed
 on the 10th day of November, 1964.

S. K. W...
 Owner

W. J. Stewart
 Witness

Sworn before me this 23
 day of Nov, 1964.

Donald A. Duffy
 B.C.L.S.

Approved under the Land Registry Act
 this 14th day of December, 1964.

W. J. Stewart
 Approving Officer, Dept. of Highways.

W. J. Stewart
 A Commissioner for taking Affidavits
 within the Province of British Columbia.