


LOT 8  
 & PART OF THAT PART OF THE REMAINDER

DISTRICT LOT  
 CARIBOO DISTRICT, AS SHOWN ON PLAN B-1

SCALE 1" = 200'

NOTE: Bearings are measured clockwise from the South Boundary of Lot 8 - Plan 9683.

LEGEND: \* OIP denotes angle iron post  
 OIP denotes angle iron post placed on this survey

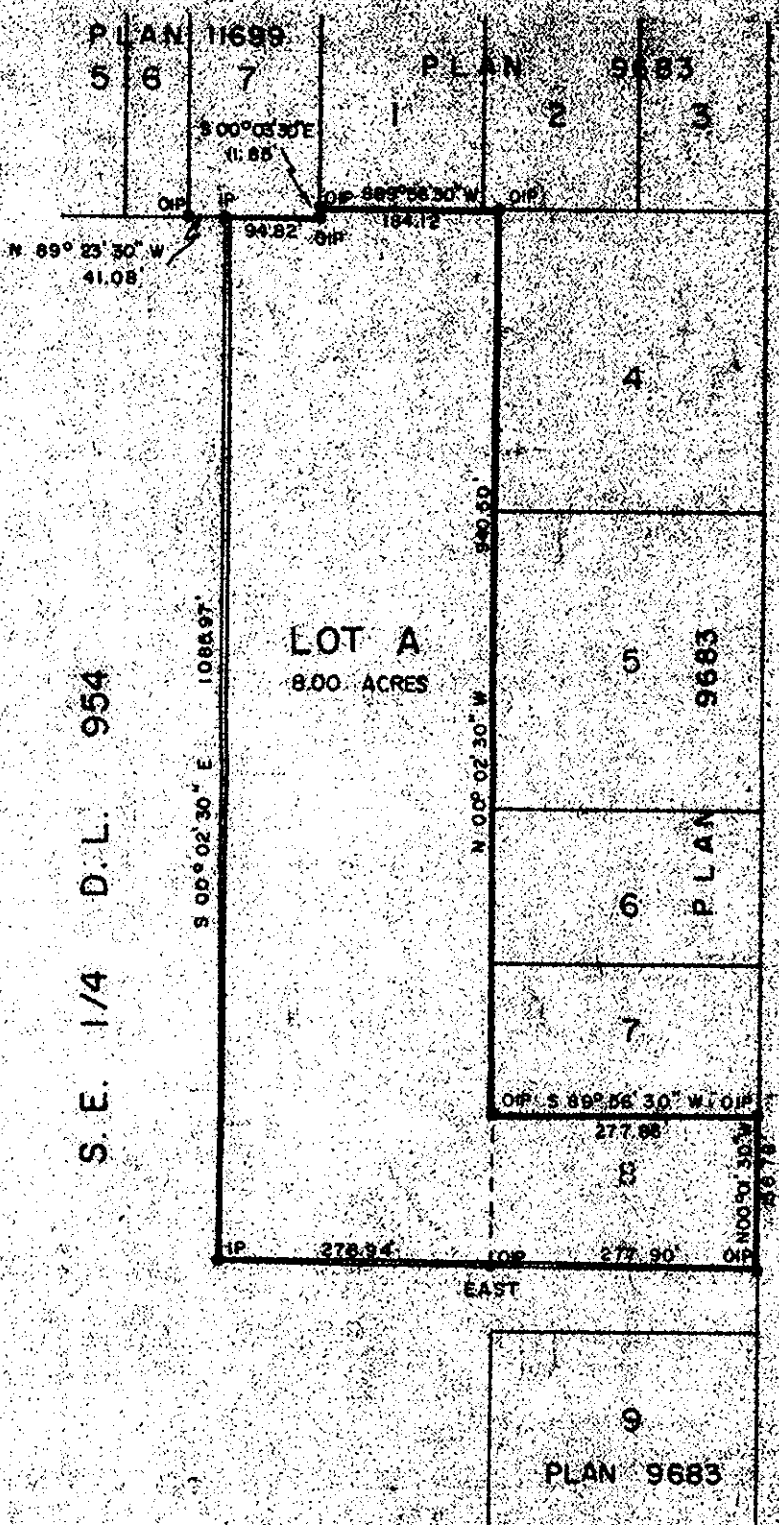

*Alvin Irwin J. Doty*  
 WITNESS

I, DONALD A. DUFFY, of the City of Prince George, a British Columbia Land Surveyor, make oath and say that I was present and did personally supervise the survey represented by this plan and that the survey and plan are correct. The said survey was completed on the 15<sup>th</sup> day of AUGUST, 1962.

Approved under the Land Registry Act this 24<sup>th</sup> day of March, 1964

*Margaret B. McConaghy*  
*James F. McConaghy*  
 Oath

*W. A. ...*  
 Approving Officer, Dept. of Highways

*Donald A. Duffy*  
 B.C.L.S.

*Ed. ...*  
 Witness  
 to both signatures

REAPPROVED  
*W. A. ...*  
 APPROVING OFFICER, DEPT. OF HWYS.  
 JANUARY 5, 1965

Sworn before me this 20<sup>th</sup> day of AUGUST, 1962.

*...*  
 A Commissioner for Taking Affidavits  
 within the Province of British Columbia