

~~DR NO BASE MAP~~

PLOTTED
DR PLAN No 15044


PLAN OF SUBDIVISION OF PART OF
LOT D, PLAN 9703 EXCEPT PLAN 12168
DISTRICT LOT 4201
CARIBOO DISTRICT - BRITISH COLUMBIA
SCALE: 1" = 200'

Deposited in the Land Registry
Office at Kamloops, B.C. this
14 day of APRIL, 1962.

Ally Day
Registrar

NOTE: Bearings are astronomic, derived from the
east boundary of Lot I, Plan 12168, D.L. 4201.

LEGEND: ●OIP denote an old iron pin found.
●IP denotes an iron pin placed on this survey.
○TH denotes a traverse hub

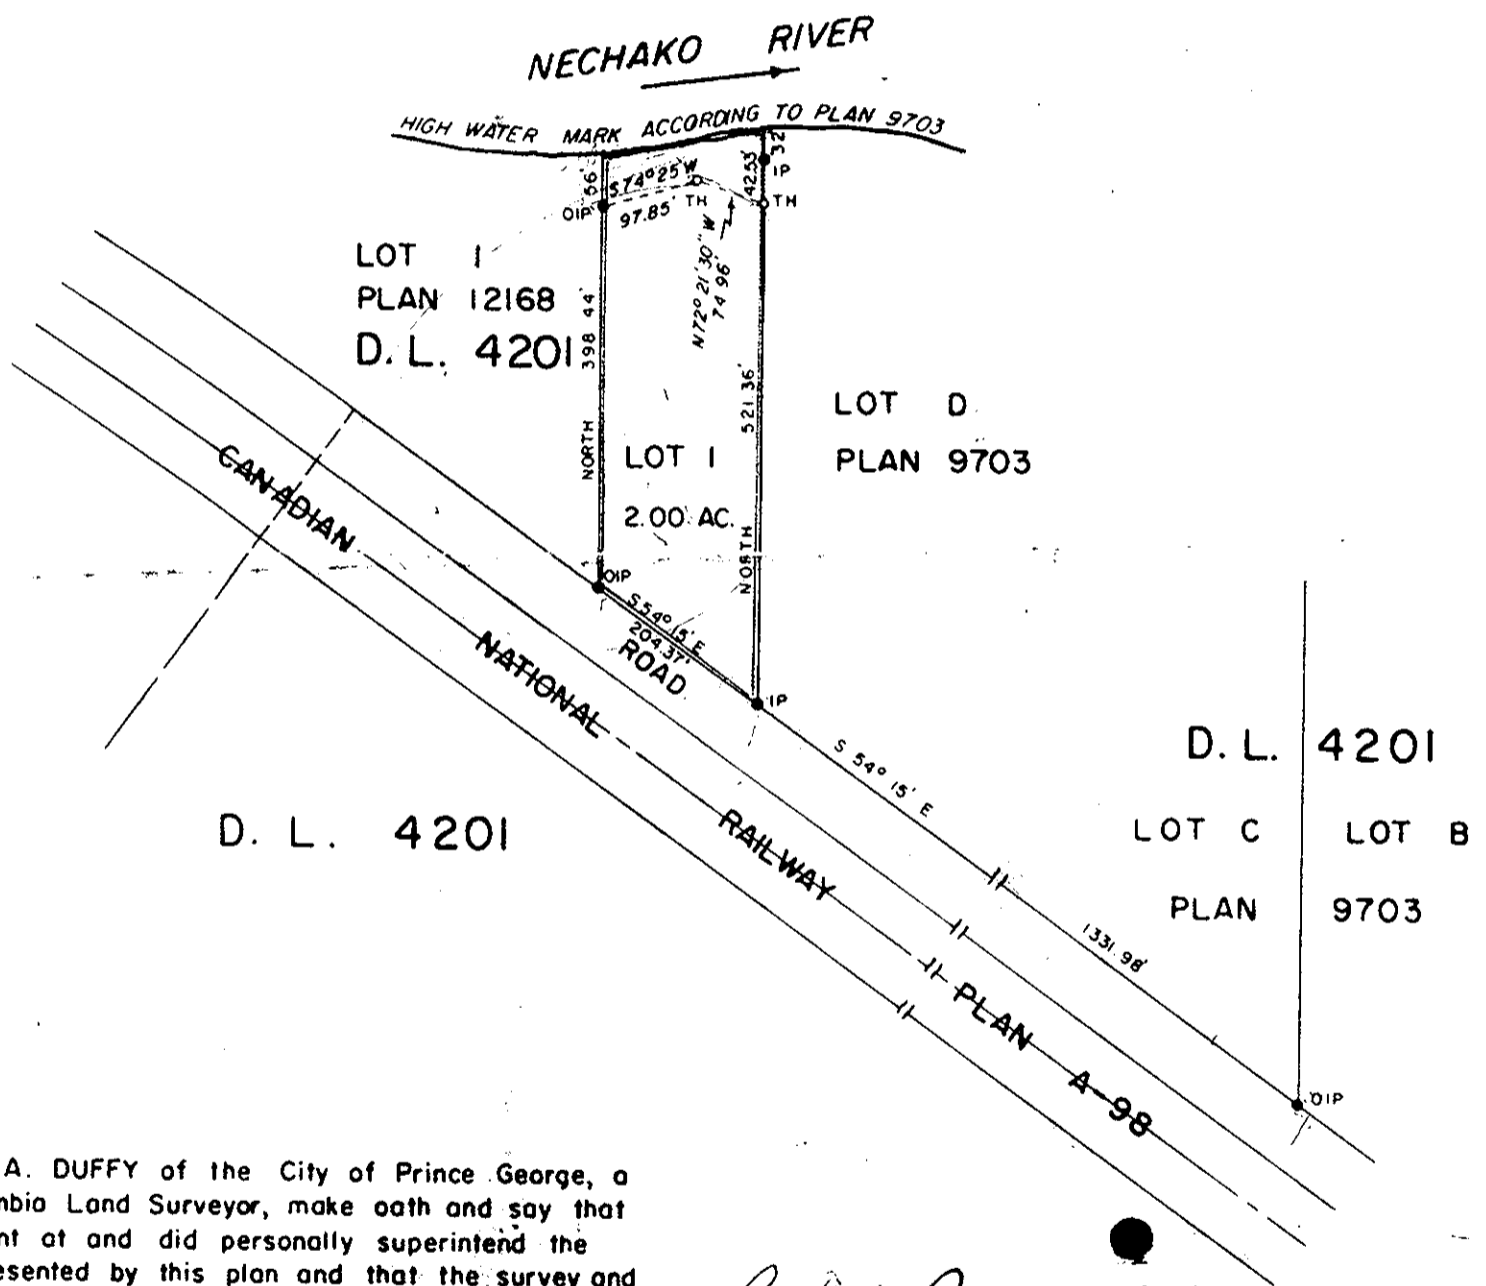

I, DONALD A. DUFFY of the City of Prince George, a
British Columbia Land Surveyor, make oath and say that
I was present at and did personally superintend the
survey represented by this plan and that the survey and
plan are correct. The said survey was completed on
the 21st day of July, 1964.

Donald A. Duffy
B.C. L.S.

Sworn before me this 13 day of August, 1964.

W.D. Usher
A Commissioner for taking Affidavits
within the Province of British Columbia.

R. E. Brown
Owner

Inden
Witness

Approved under the Land Registry Act
this 4th day of March, 1965.

W.D. Usher
Approving Officer, Dept. of Highways.