

Plotted (GN)

PLAN No 15150

Deposited in the Land Registry Office at Kamloops, on the 14th day of May 1965.

W. J. Goble
Registrar

RECORD SECTION

PLAN OF SUBDIVISION OF PART OF DISTRICT LOT 1427



Except Plan A98, Plan 10501 & Part Lying North of Plan A98 (DD 49356M)

CARIBOO DISTRICT

SCALE 1" = 100'

LEGEND

Bearings are astronomic and are derived from the west boundary of D.L. 1427 as N0°14'20"E
Old standard pipe post shown O.P.P.
Old standard iron post shown O.I.P.
Standard iron post set shown I.P.

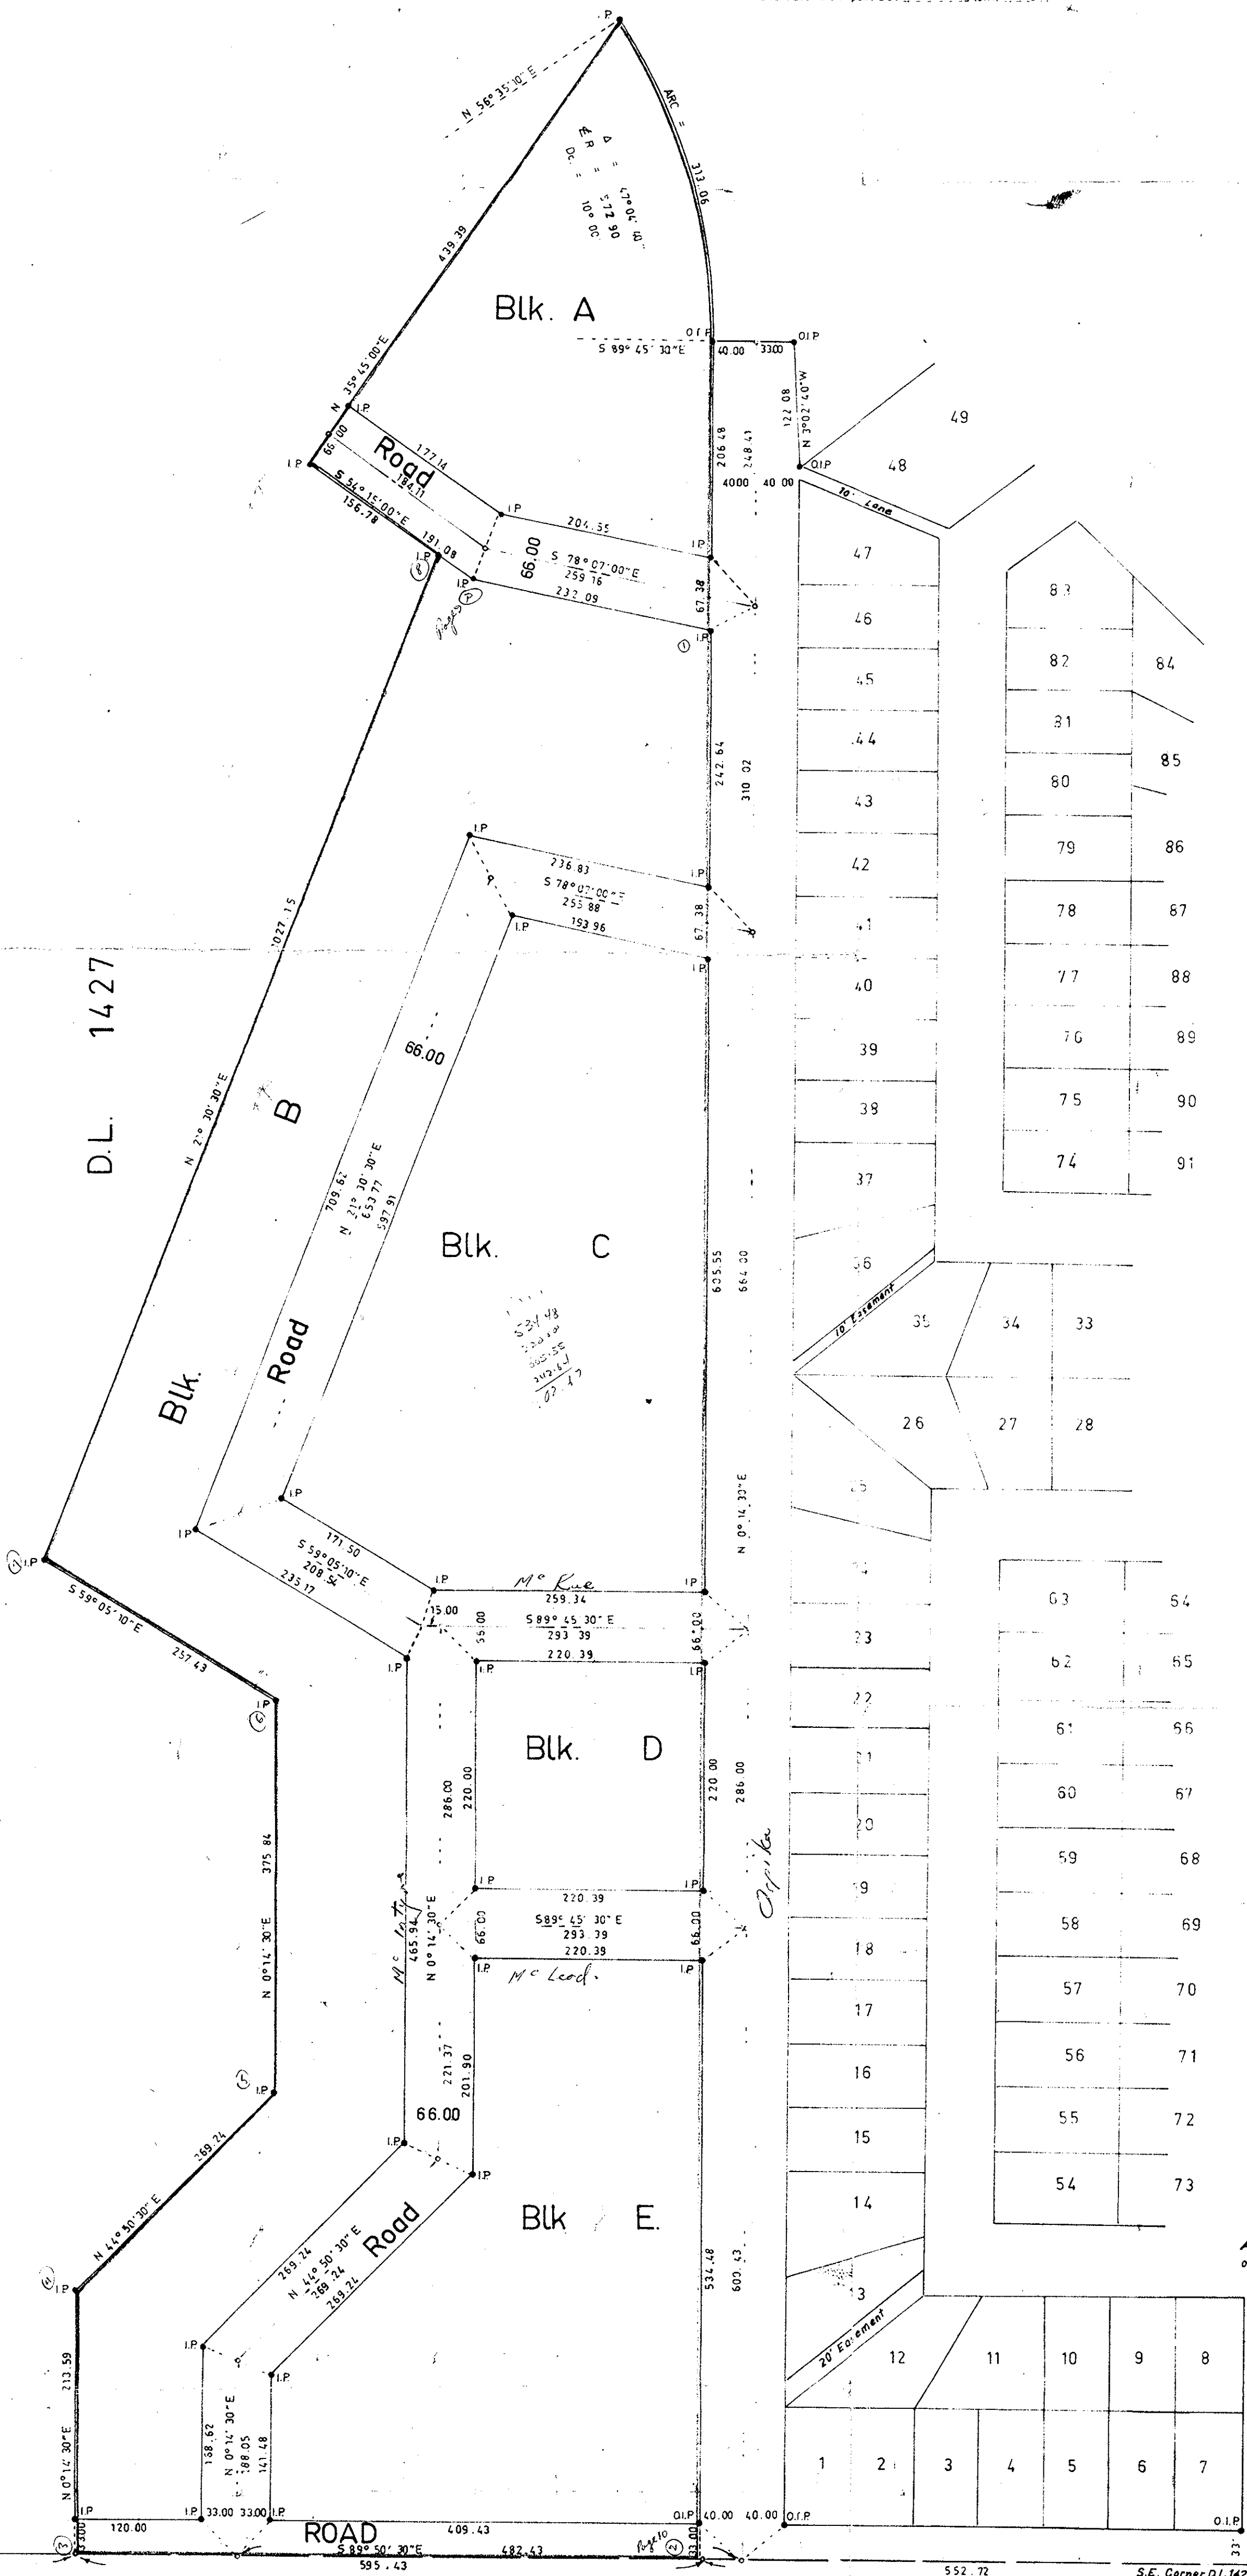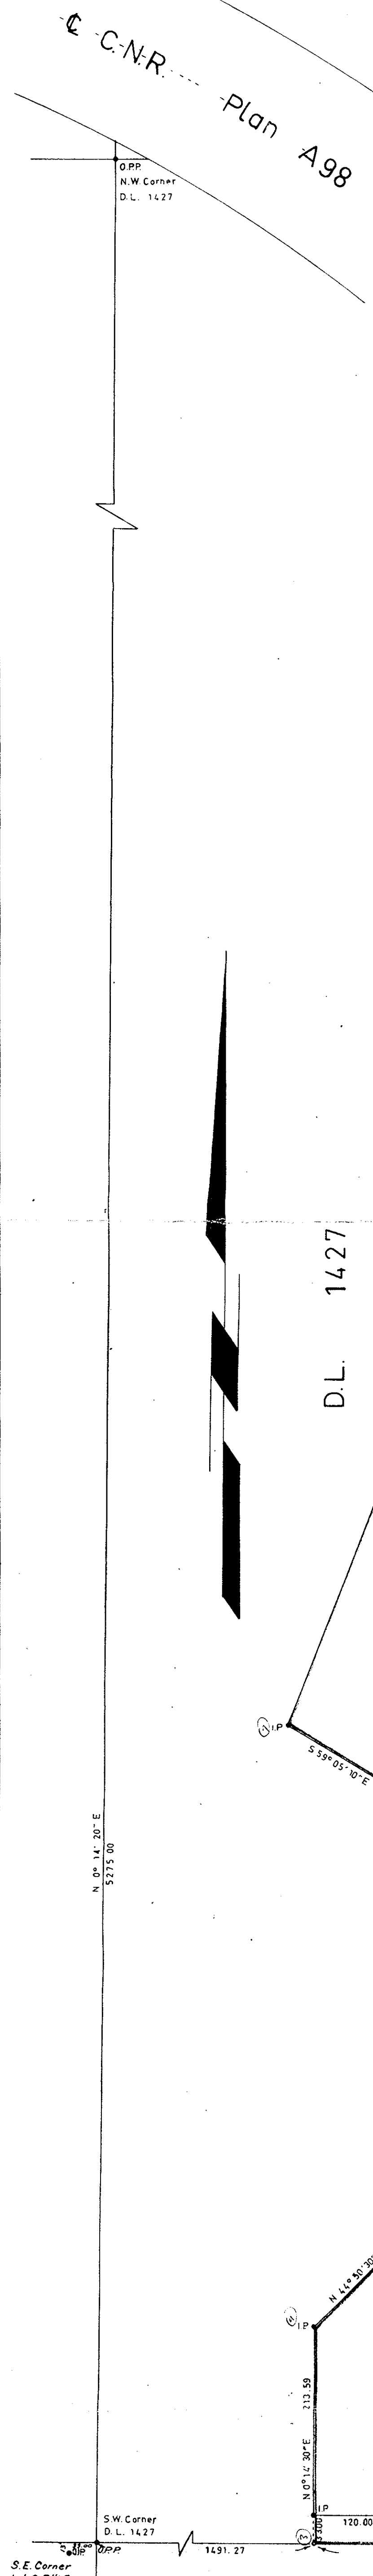

AREA OF D.L. 1427
WITHIN RED OUTLINE
23.04 ACRES

The Seal of
Highland Resources Ltd
was affixed hereto
in the presence of
J. D. Stewart
Vice Pres.

W. J. Goble
Sworn before me at PRINCE GEORGE
this 23rd day of MARCH, 1965.

Approved under the Land Registry Act
on the 14th day of April, 1965

W. J. Goble
City of Prince George B.C.

Owner
Highland Resources Ltd
Witness
Robert D. Stewart
Owner
Robert D. Stewart
Witness
W. J. Goble

S.E. Corner
Lot 2 Blk. G
Plan 847
Shown on Plan 10501

16
Plan
D.L.
847
2610
15

McWilliam - Whyte - Sarle - Goble
B.C. Land Surveyors
Kamloops - Prince George
Checked F.S.D.X. Ref. No. 64027 B