

PLAN OF SUBDIVISION OF
 LOTS 11-18 & LOT C
 BLOCK 317 PLAN 1268
 DISTRICT LOT 343
 CARIBOO DISTRICT - BRITISH COLUMBIA
 SCALE 1" = 100'


PLAN N^o 15263

Deposited in the Land Registry
 Office at Kamloops, B.C. this 29
 day of June, 1965

Chapman
 Registrar.

NOTE Bearings are astronomic derived from
 the south boundary of LOT 12,
 Block 270, Plan 1268

LEGEND • OIP denotes an old iron pin found.
 • IP denotes an iron pin placed on this survey.
 © OP CON denotes an old concrete monument found

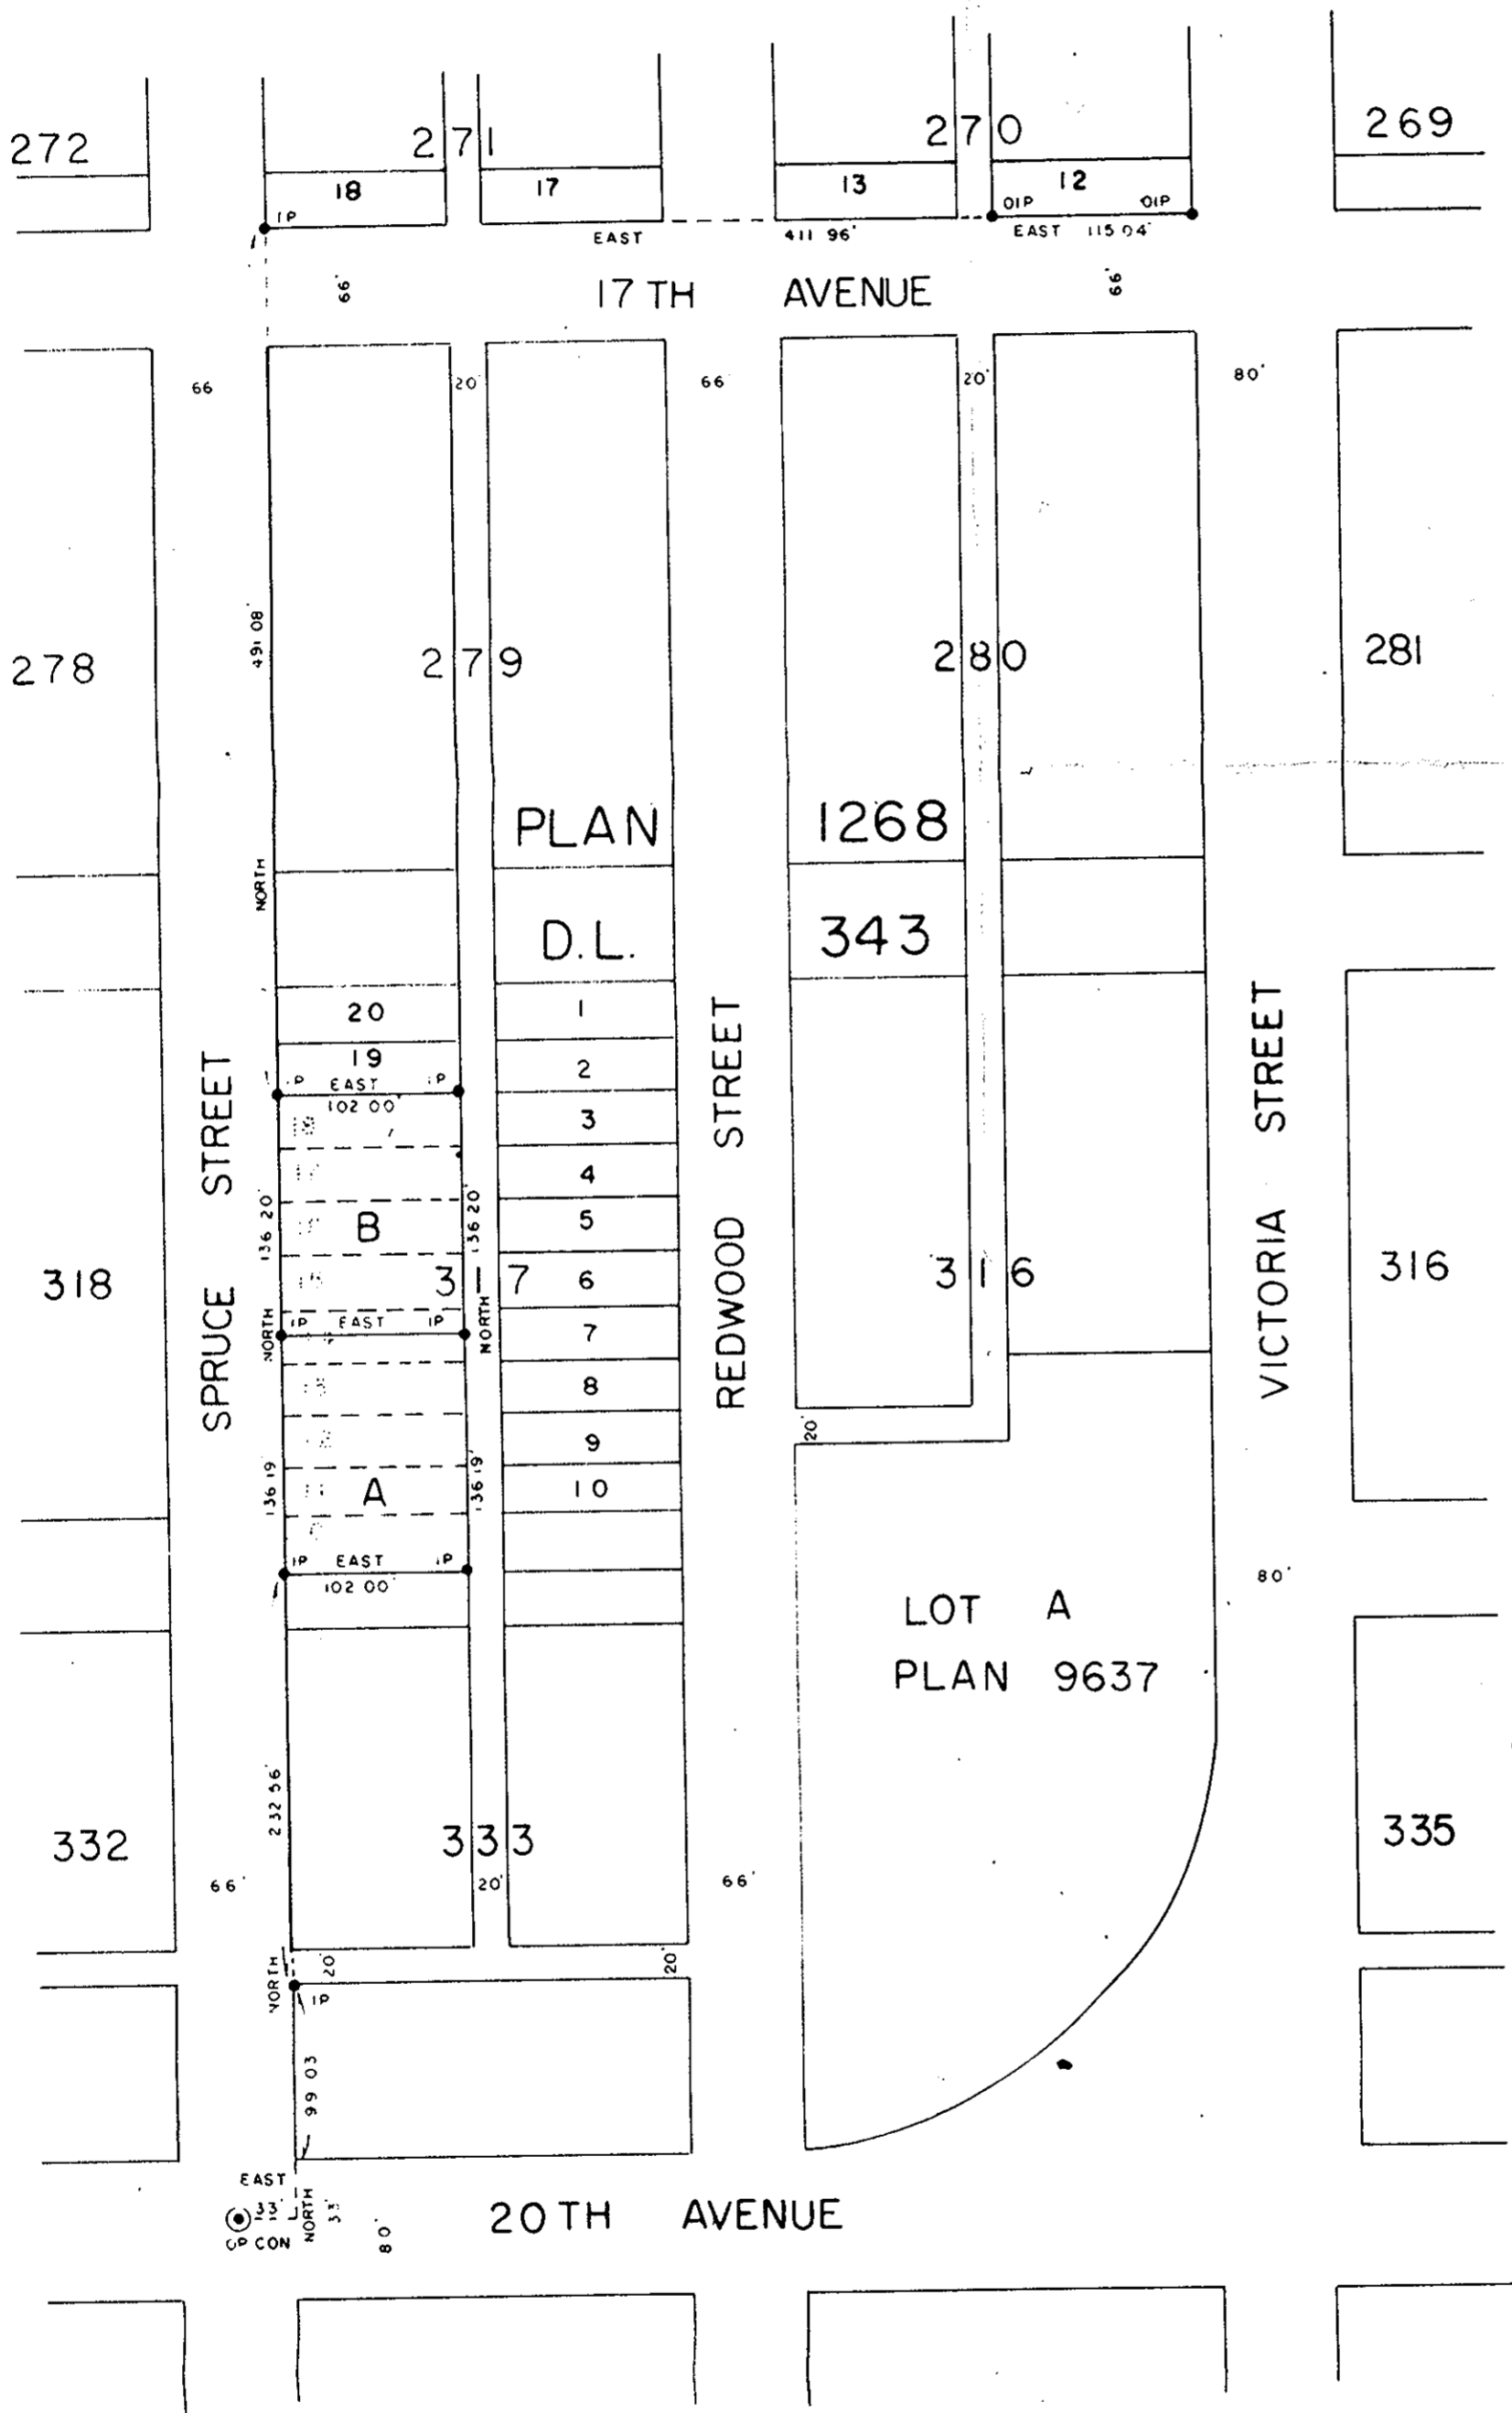

I, DONALD A. DUFFY, of the City of Prince George,
 a British Columbia Land Surveyor, make oath and say
 that I was present at and did personally superintend
 the survey represented by this plan and that the
 survey and plan are correct. The said survey was
 completed on the 26th day of February, 1965.

Mario J. J. J. J.
 Owner Prince George Apartments Ltd

Mario J. J. J. J.
 Witness President



D. Duffy
 B.C.L.S.

Sworn before me this 11
 day of MARCH, 1965

Credit Foncier Franco-Canadien Approved under the Land Registry Act
 this 25 day of May, 1965.

F. Desjardins
 AGENT GENERAL MANAGER

W. J. Kelly
 A Commissioner for taking Affidavits

J. J. J. J.

R. Jones
 Approving Officer, City of Prince George.