

PLAN OF SUBDIVISION OF
BLOCKS "B" AND "D" PLAN 15150, DISTRICT LOT 1427.

Deposited in the Land Registry Office of Kamloops B.C.
this 19th day of July, 1965.

CARIBOO DISTRICT


SCALE 1" = 100'

Shosh Tavenand
Registrar

LEGEND

Bearings are astronomic and are derived from OPP* found
on the West boundary of District Lot 1427

- Old pipe post found.....shown.....OPP
- Old iron post found.....shown.....OIP
- Pipe post set.....shown.....PP
- Iron post set.....shown.....IP

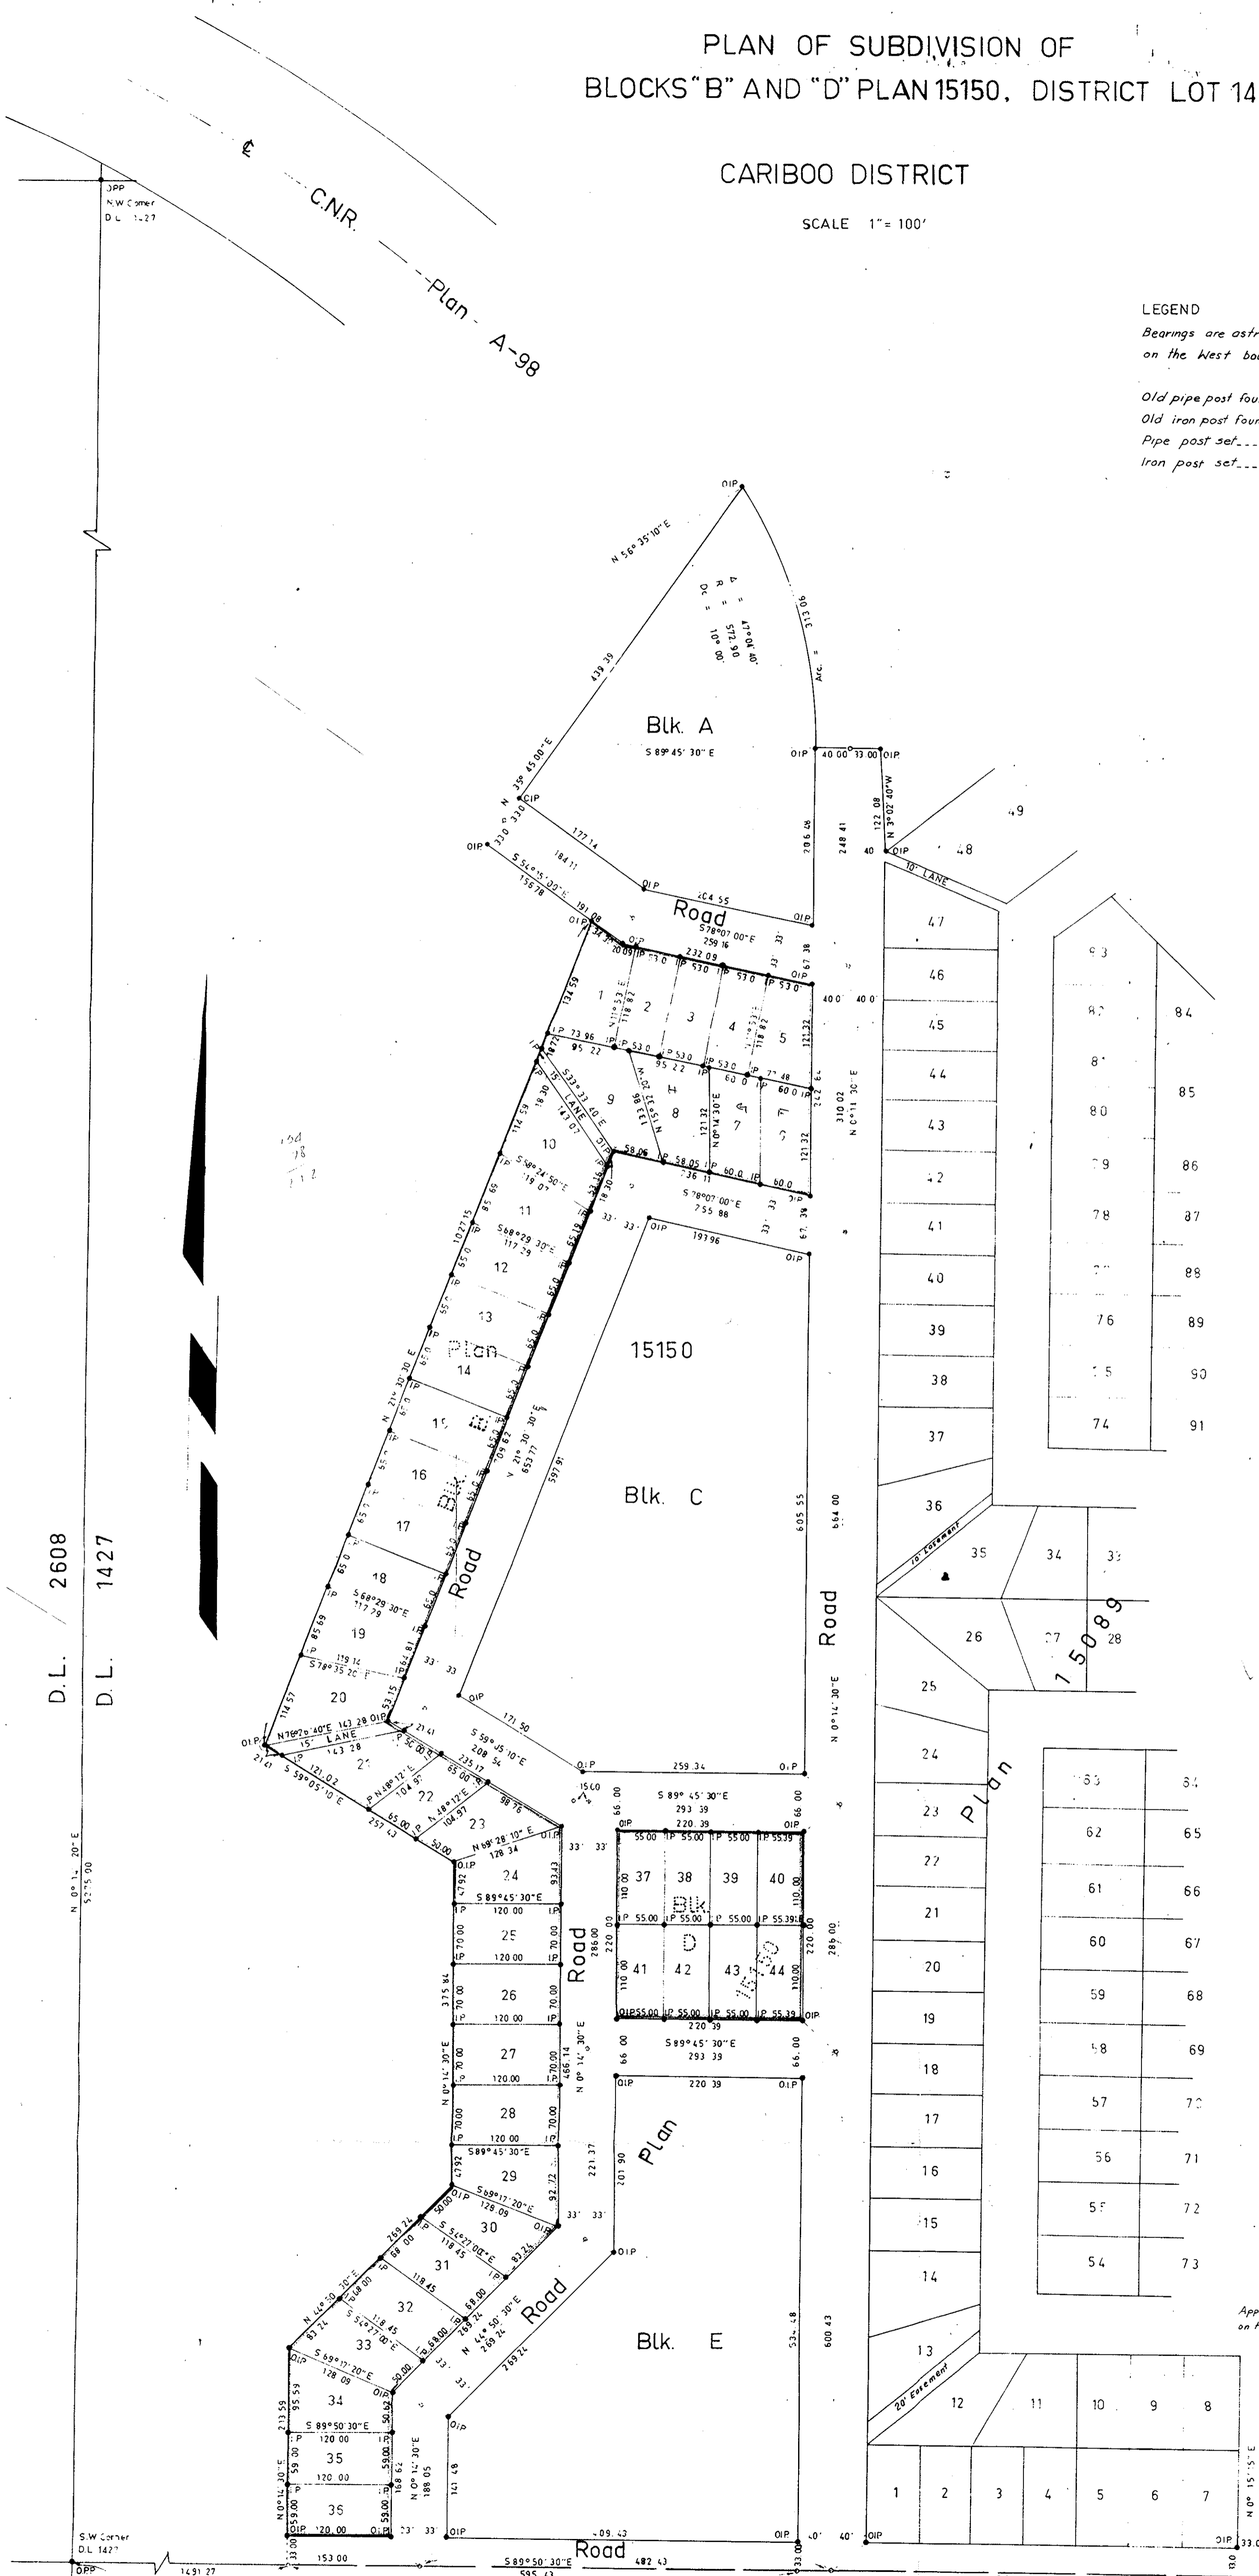

D.L. 2608
D.L. 1427

47	48	49

The Seal of
Highland Resources Ltd.
was affixed hereto
in the presence of
Shosh Tavenand
Registrar

I, R.J. Goble, of the City of Prince George
British Columbia Land Surveyor, make oath and
say that I was present at and did personally
superintend the survey represented by this
plan and that the survey and plan are correct
The survey was completed on
the 15th day of JUNE, 1965.

Sworn before me at Prince George
this 6th day of JUNE, 1965.
[Signature]
Commissioner for Taking Affidavits
within British Columbia.
Owner _____
Witness _____
Jurer _____
W. FRASER

Approved under the Land Registry Act
on the 23rd day of June, 1965

[Signature]
Planning Officer
City of Prince George

16	15	14	13
8	Plan	847	7
	D.L.	2610	