

PLAN OF SUBDIVISION OF PART OF  
 PARCEL D, PLAN 6295, BLOCK 30  
 DISTRICT LOT 343  
 CARIBOO DISTRICT - BRITISH COLUMBIA

PLAN No. 15321  
 Deposited in the Land Registry  
 Office at Kamloops, B.C. this  
 21<sup>st</sup> day of July, 1965.


*John Stewart*  
 Registrar

RECORDS  
 SECTION


SCALE: 1" = 100'

NOTE: Bearings are astronomic derived from the  
 South Boundary of First Avenue, Plan 1268.

LEGEND: ● OPCON denotes an old concrete monument found.  
 ● OIP denotes an old iron pin found.  
 ● IP denotes an iron pin placed on this survey.

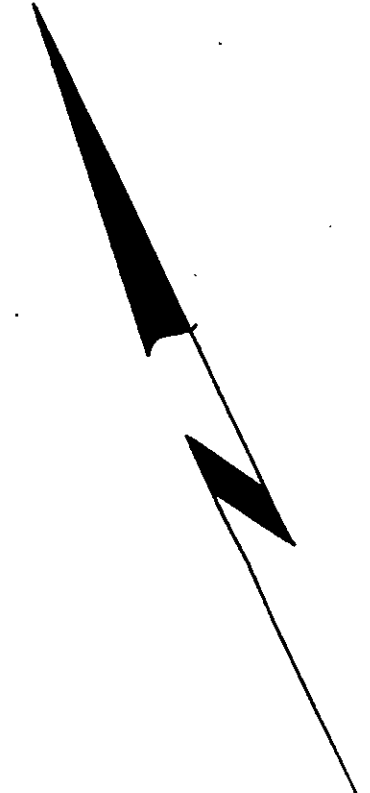

CANADIAN NATIONAL RAILWAY R/W

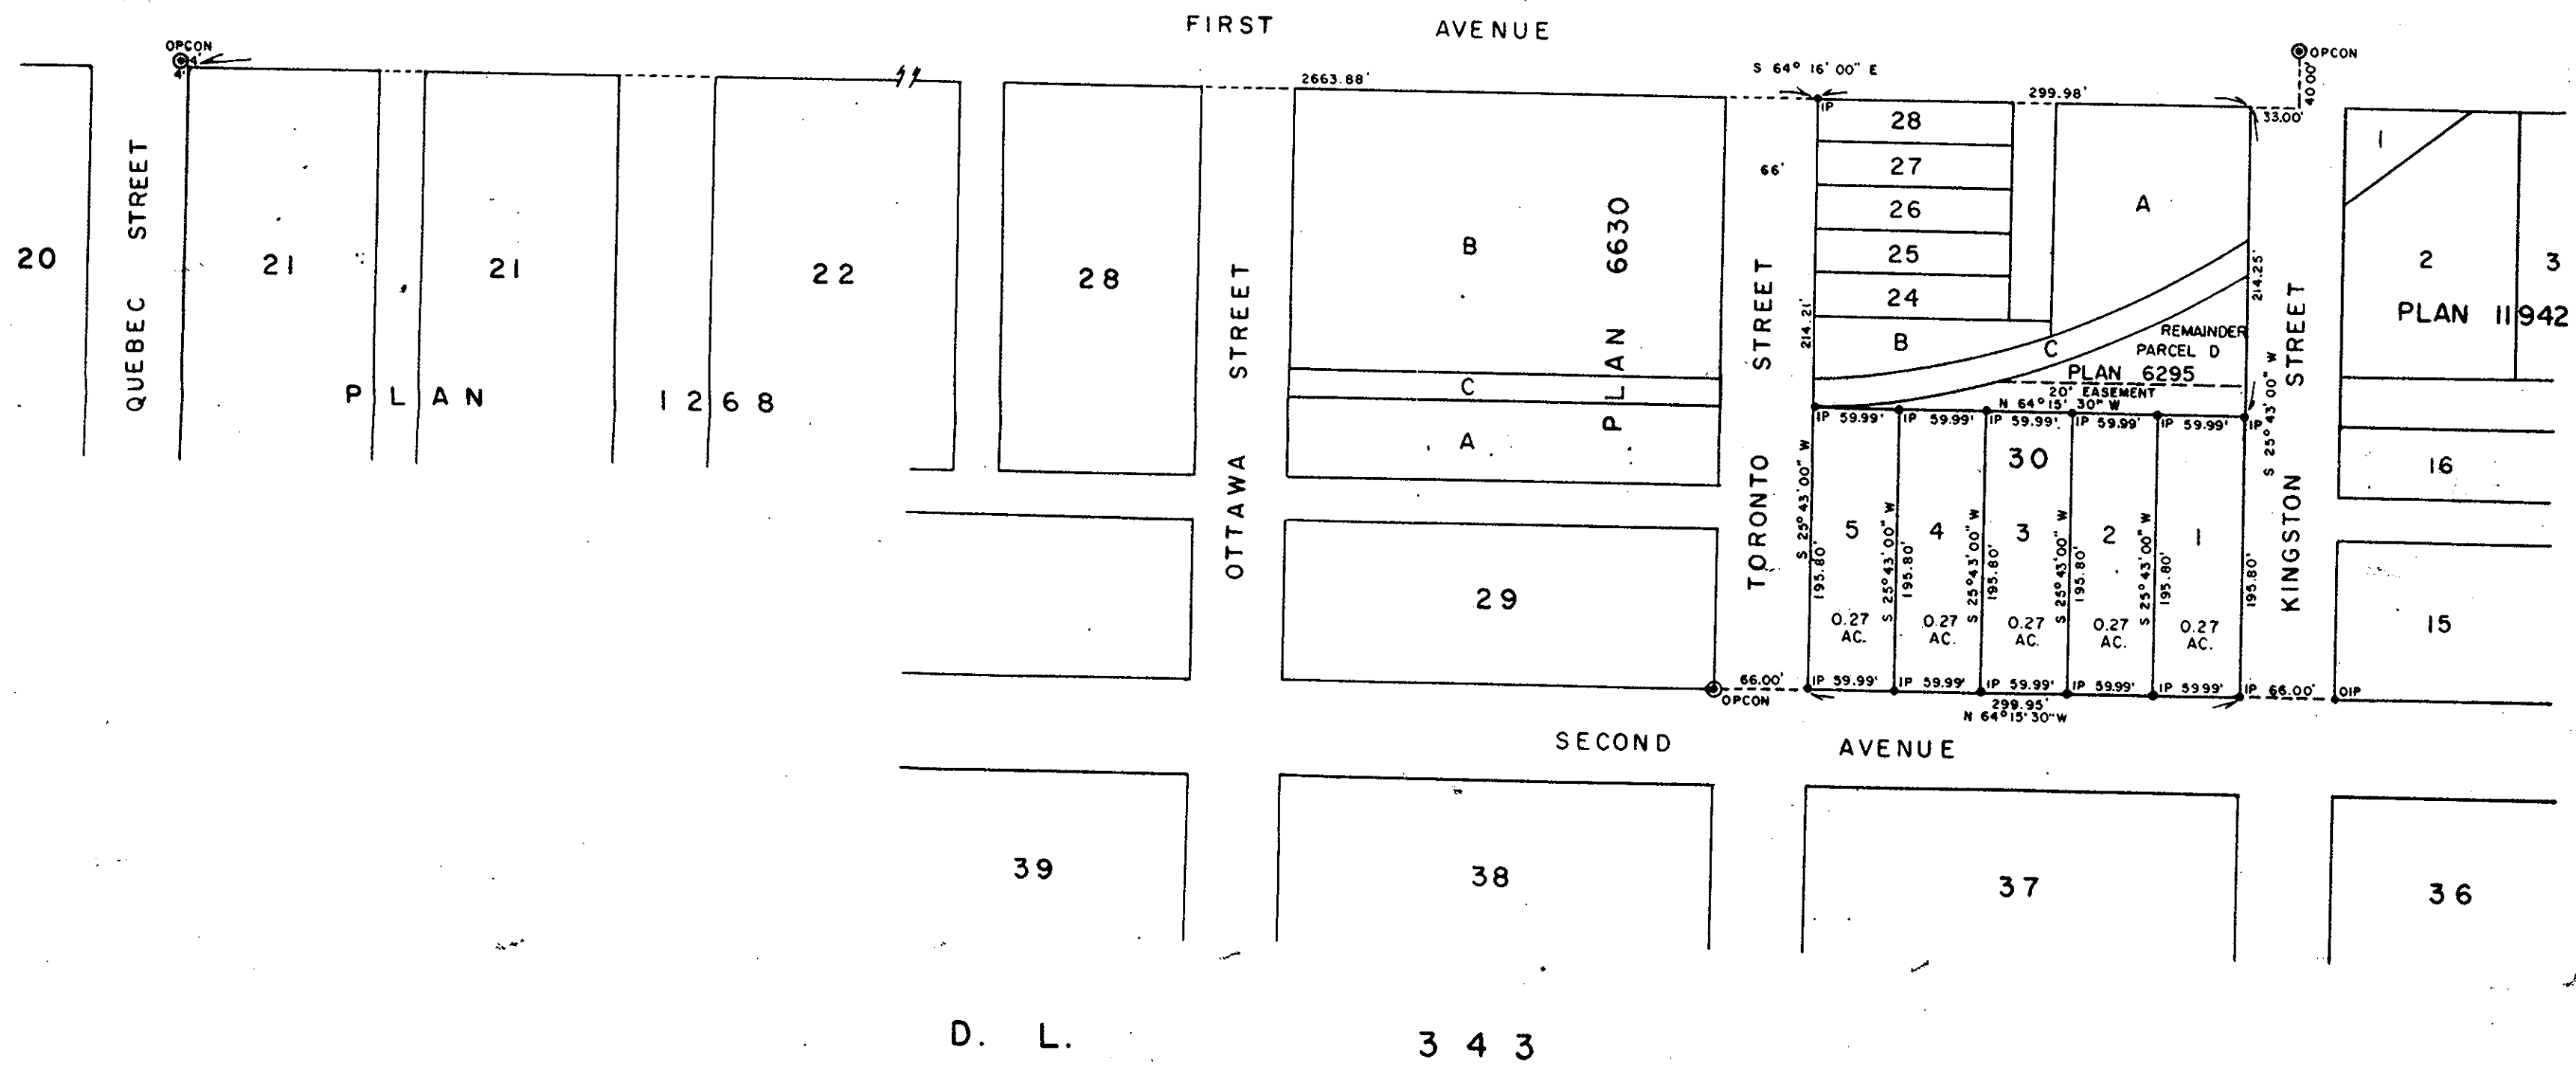

I, DONALD A. DUFFY, of the City of Prince George,  
 a British Columbia Land Surveyor, make oath and say  
 that I was present at and did personally superintend  
 the survey represented by this plan and that the  
 survey and plan are correct. The said survey was  
 completed on the 24th day of March, 1965.

*Donald A. Duffy*  
 B.C.L.S.

Sworn before me this 12<sup>th</sup>  
 day of MAY, 1965.

*Commissioner*  
 A Commissioner for taking Affidavits  
 within the Province of British Columbia.

Approved under the Land Registry Act  
 this 24 day of June, 1965.

*Approving Officer*  
 Approving Officer, City of Prince George.

Owner: *James A. ...*

Witness: *James A. ...*