

42
PLOTTED DA

PLAN OF SUBDIVISION OF
LOT 10, PLAN 13483
DISTRICT LOT 625
CARIBOO DISTRICT - BRITISH COLUMBIA
SCALE: 1" = 100'


PLAN N^o 15350

Deposited in the Land Registry
Office at Kamloops, B.C. this
3rd day of August, 1965.

[Signature]
Registrar

NOTE: Bearings are astronomic, derived from the north boundary
of Lot 10, Plan 13483.

LEGEND: ● OIP denotes an old iron pin found.
● IP denotes an iron pin placed on this survey.

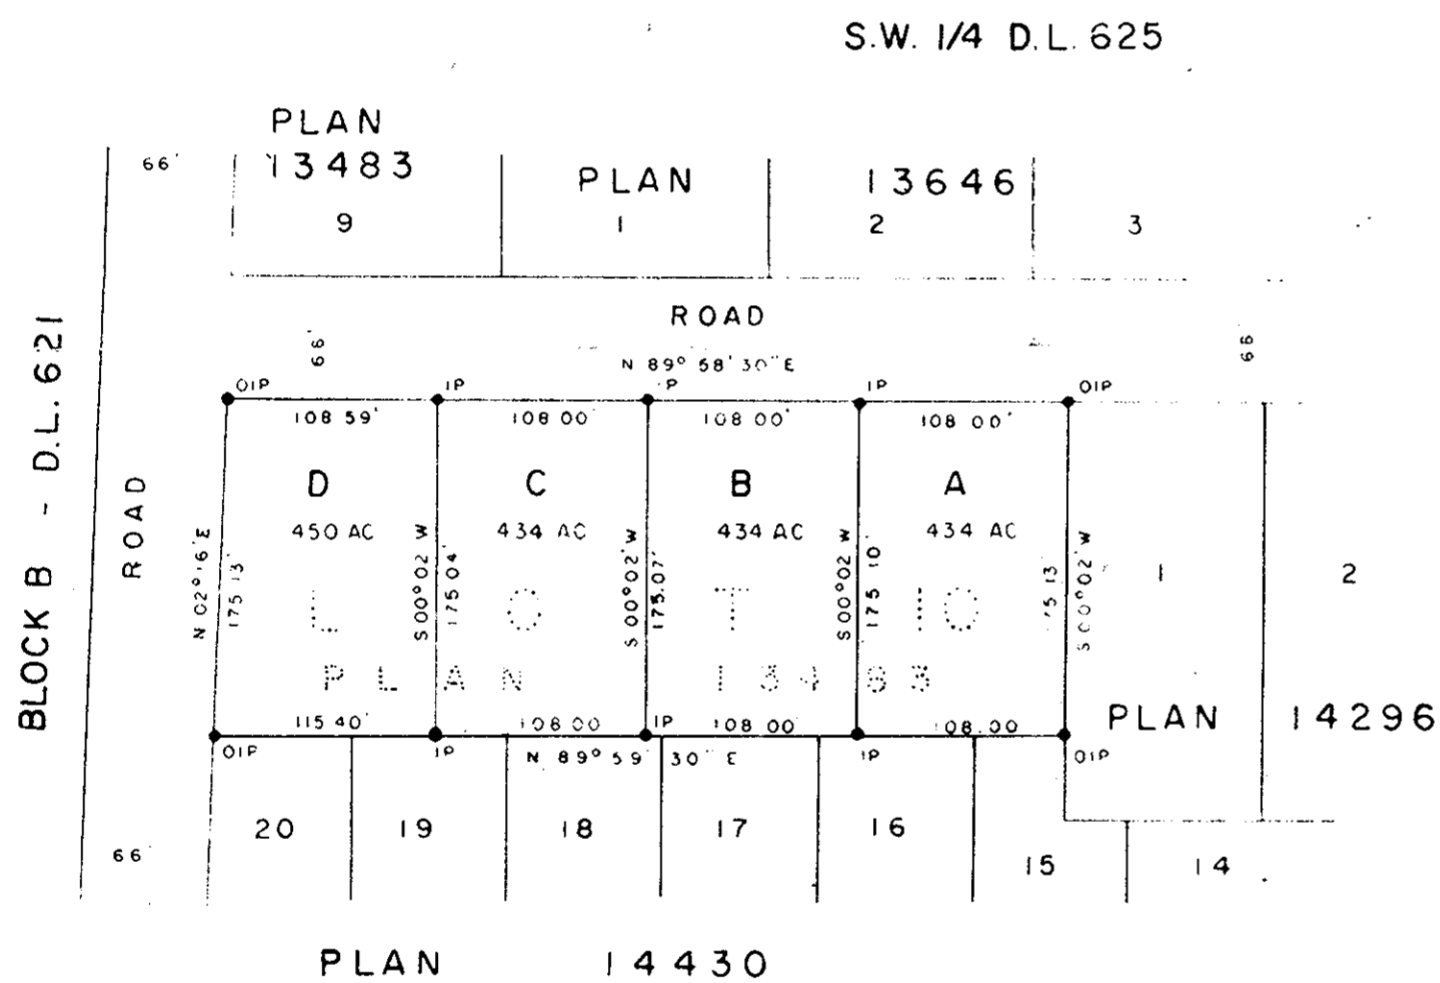

I, DONALD A. DUFFY, of the city of Prince George,
a British Columbia Land Surveyor, make oath and say
that I was present at and did personally superintend the
survey represented by this plan and that the survey and
plan are correct. The said survey was completed
on the 8th day of June, 1965

[Signature]
B.C.L.S.

Sworn before me this 7TH
day of JULY, 1965

[Signature]
A Commissioner for taking Affidavits
within the Province of British Columbia.

[Signature]
Owner
[Signature]
Witness

[Signature]
Owner
[Signature]
Witness

Approved under the Land Registry Act
this 28th day of June, 1965

[Signature]
Approving Officer, Dept of Highways.

W D USHER & ASSOCIATES
LAND SURVEYORS
PRINCE GEORGE, B. C.
AO 8 1646