


Plan No 15401

Deposited in the Land Registry Office at Kamloops B.C. this 28th day of August 1965

*[Signature]*  
Registrar

# PLAN OF SUBDIVISION OF PART OF PARCEL Y LOT 4377 PLAN 1329 CARIBOO DISTRICT

SCALE 1 inch = 100 feet.

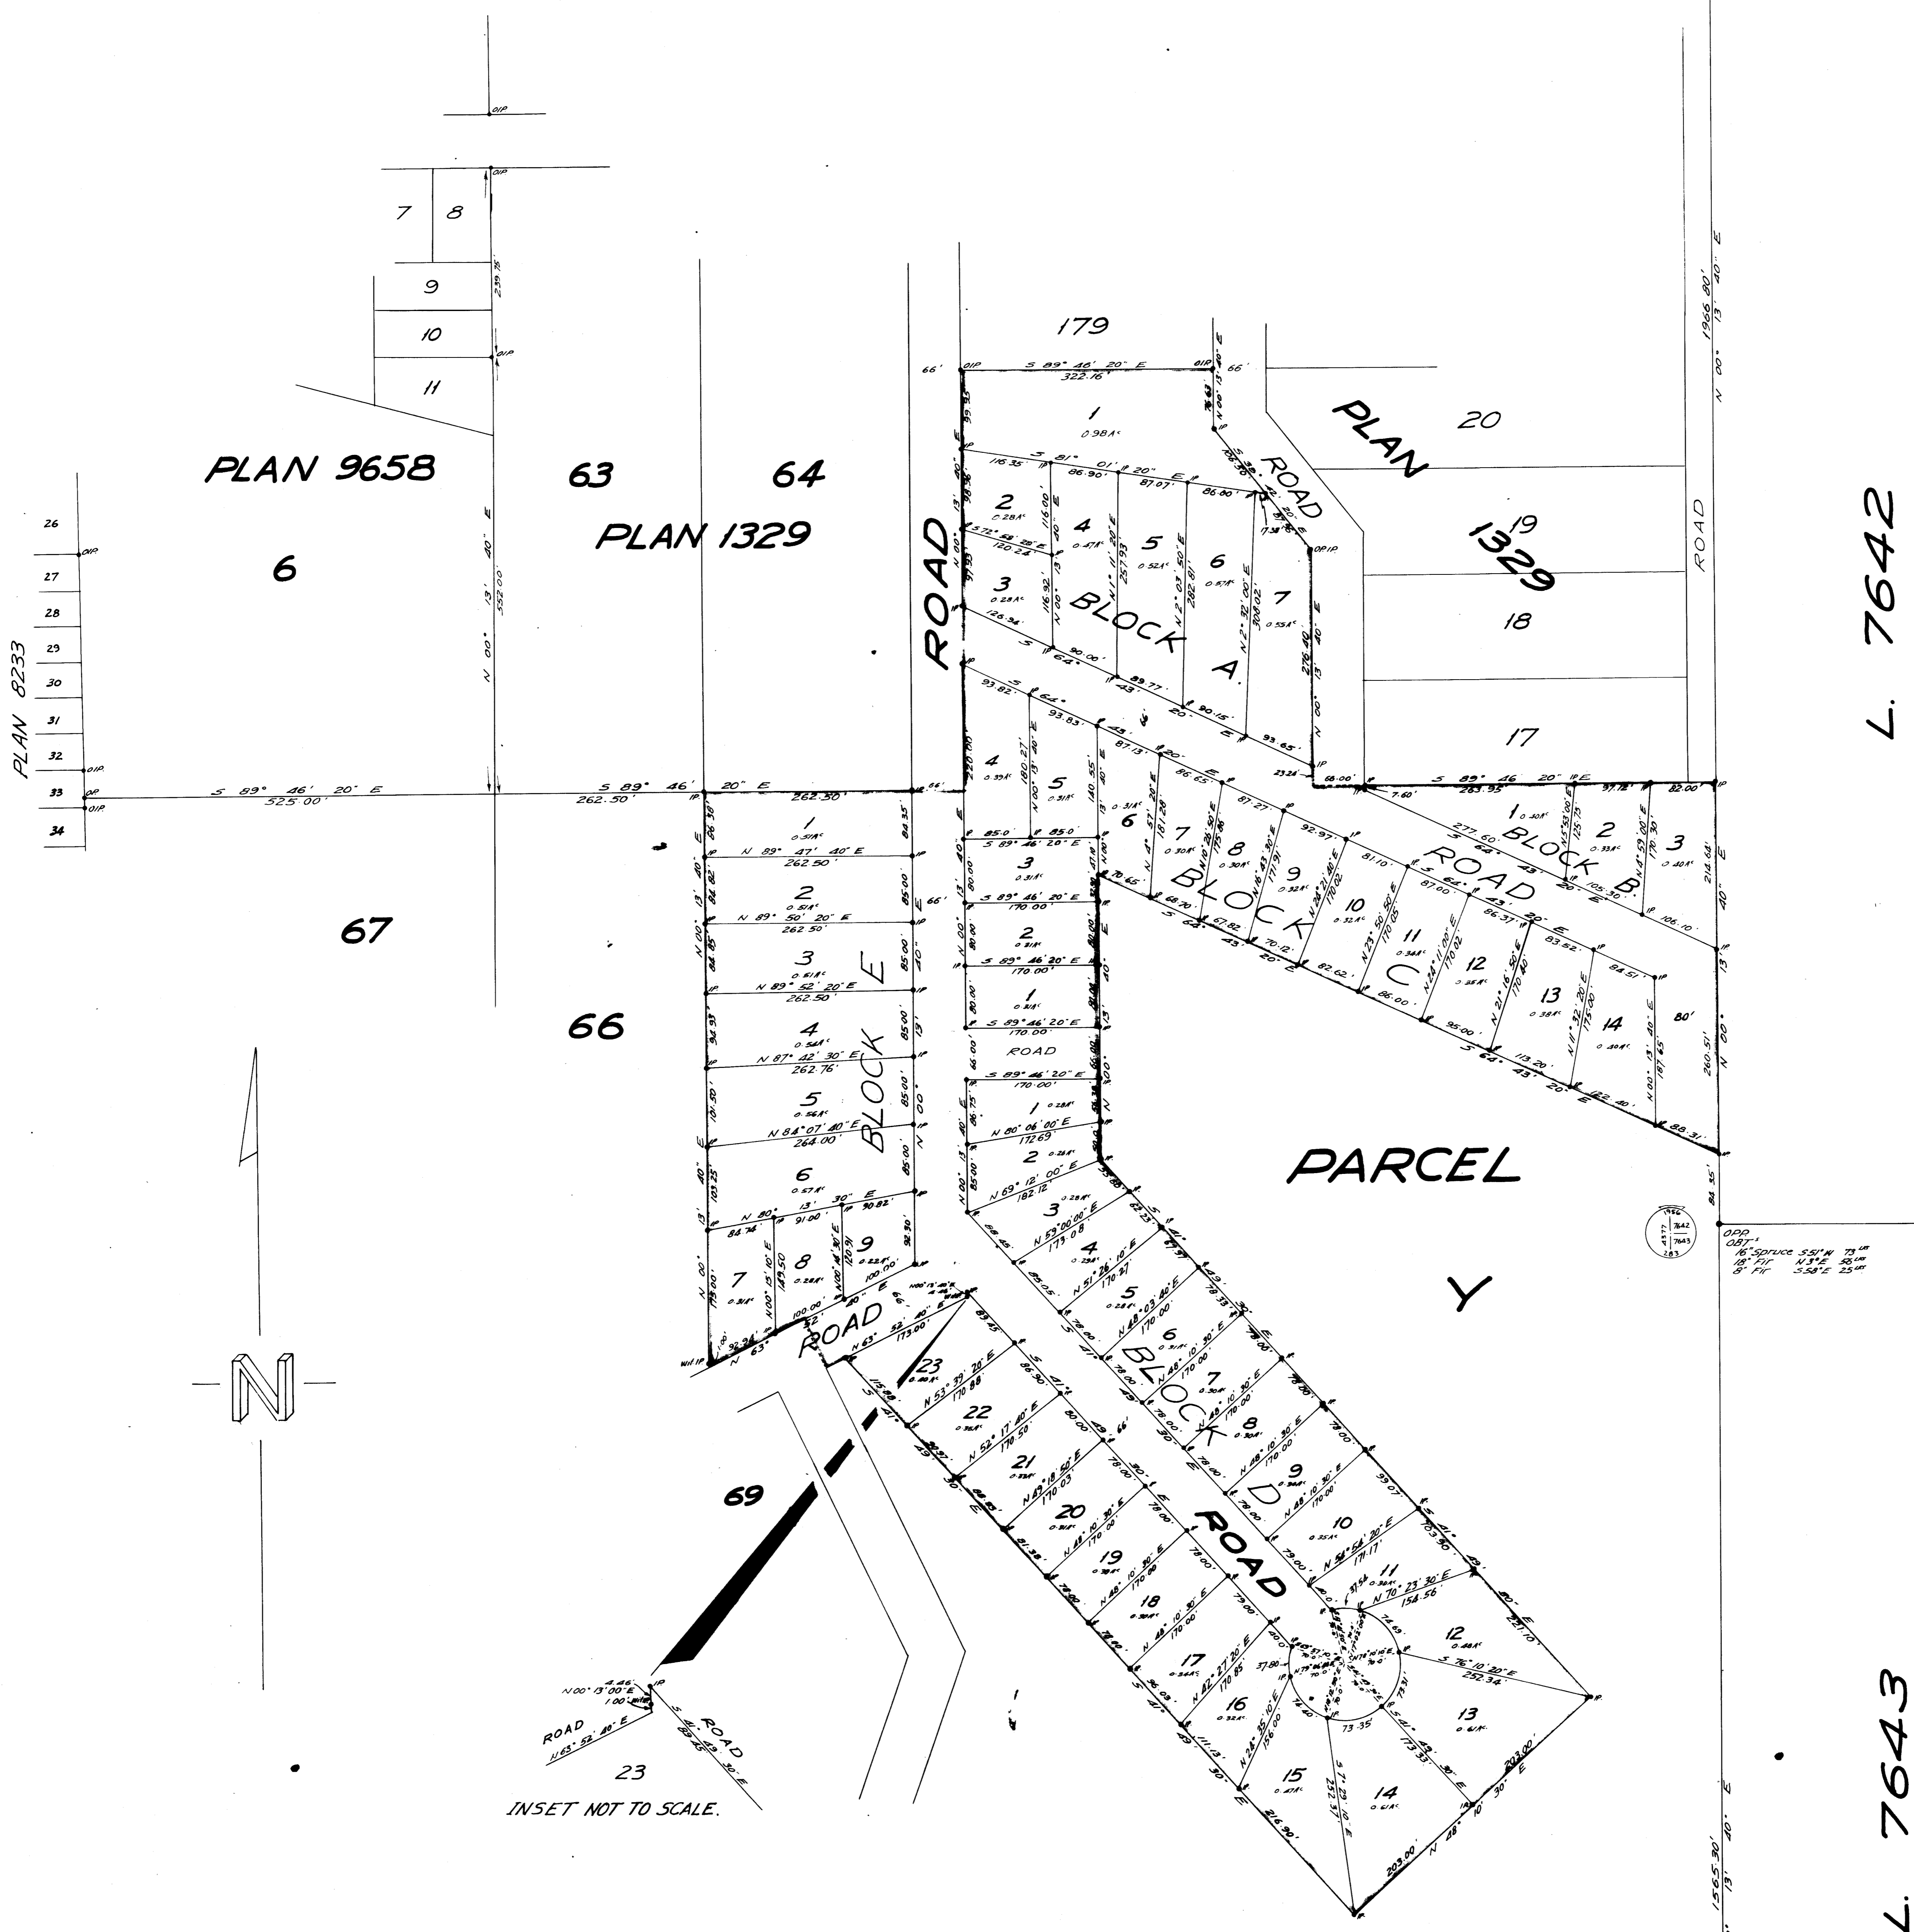

### LEGEND

- oip Indicates old iron bar found
  - op Indicates old wooden post found
  - oap Indicates old pipe post found
  - ip Indicates iron bar set
  - ap Indicates standard pipe post set
- Bearings are astronomic and derived from the East bay of Lot 4377 as shown on plan M.397 Kamloops.

**PARCEL Y**  
**LOT 4377**

I hereby certify that this is a true copy of the Official Plan as signed in the Department of Lands, Forests and Water Resources and numbered B 7642 765.

*[Signature]*  
Surveyor General  
Victoria B.C. 8 Aug. 1965.

Approved under the Land Registry Act this 2nd day of August 1965.

*[Signature]*  
Approving Officer, Dept. of Highways.

RD 0877  
1st Edition - BY XVII 180' NW 1/4  
1st Edition - BY XXIV N 1/2 E  
1st Edition - BY 203'  
1st Edition - BY 270'

I, D.W. Garner, of the City of Victoria, British Columbia Land Surveyor, make oath and say that I was present at and did personally superintend the survey represented by this plan, and that the survey and plan are correct.

The said survey was completed on the 28th day of July 1965.

Sworn before me this 28th day of July 1965.

*[Signature]*  
D. W. Garner  
A Commissioner for taking Affidavits within British Columbia.