

Plan of Subdivision of Part of Lot A, Plan 15033 and Part of Parcel Z of Blocks 10, 21 and 40, Plan 752. All in District Lot 937, Cariboo District.

PLAN 15509


Deposited in the Land Registry Office at Kamloops B.C. on the 14th day of October 1965

[Signature]
Registrar

Scale: 1 inch = 100 feet

Legend

Bearings are astronomic and are derived from the W. Bdy. Plan H-700
 Old concrete posts found, shown ● OPcon
 Old iron posts found, shown ● OIP
 Iron posts set, shown ● IP

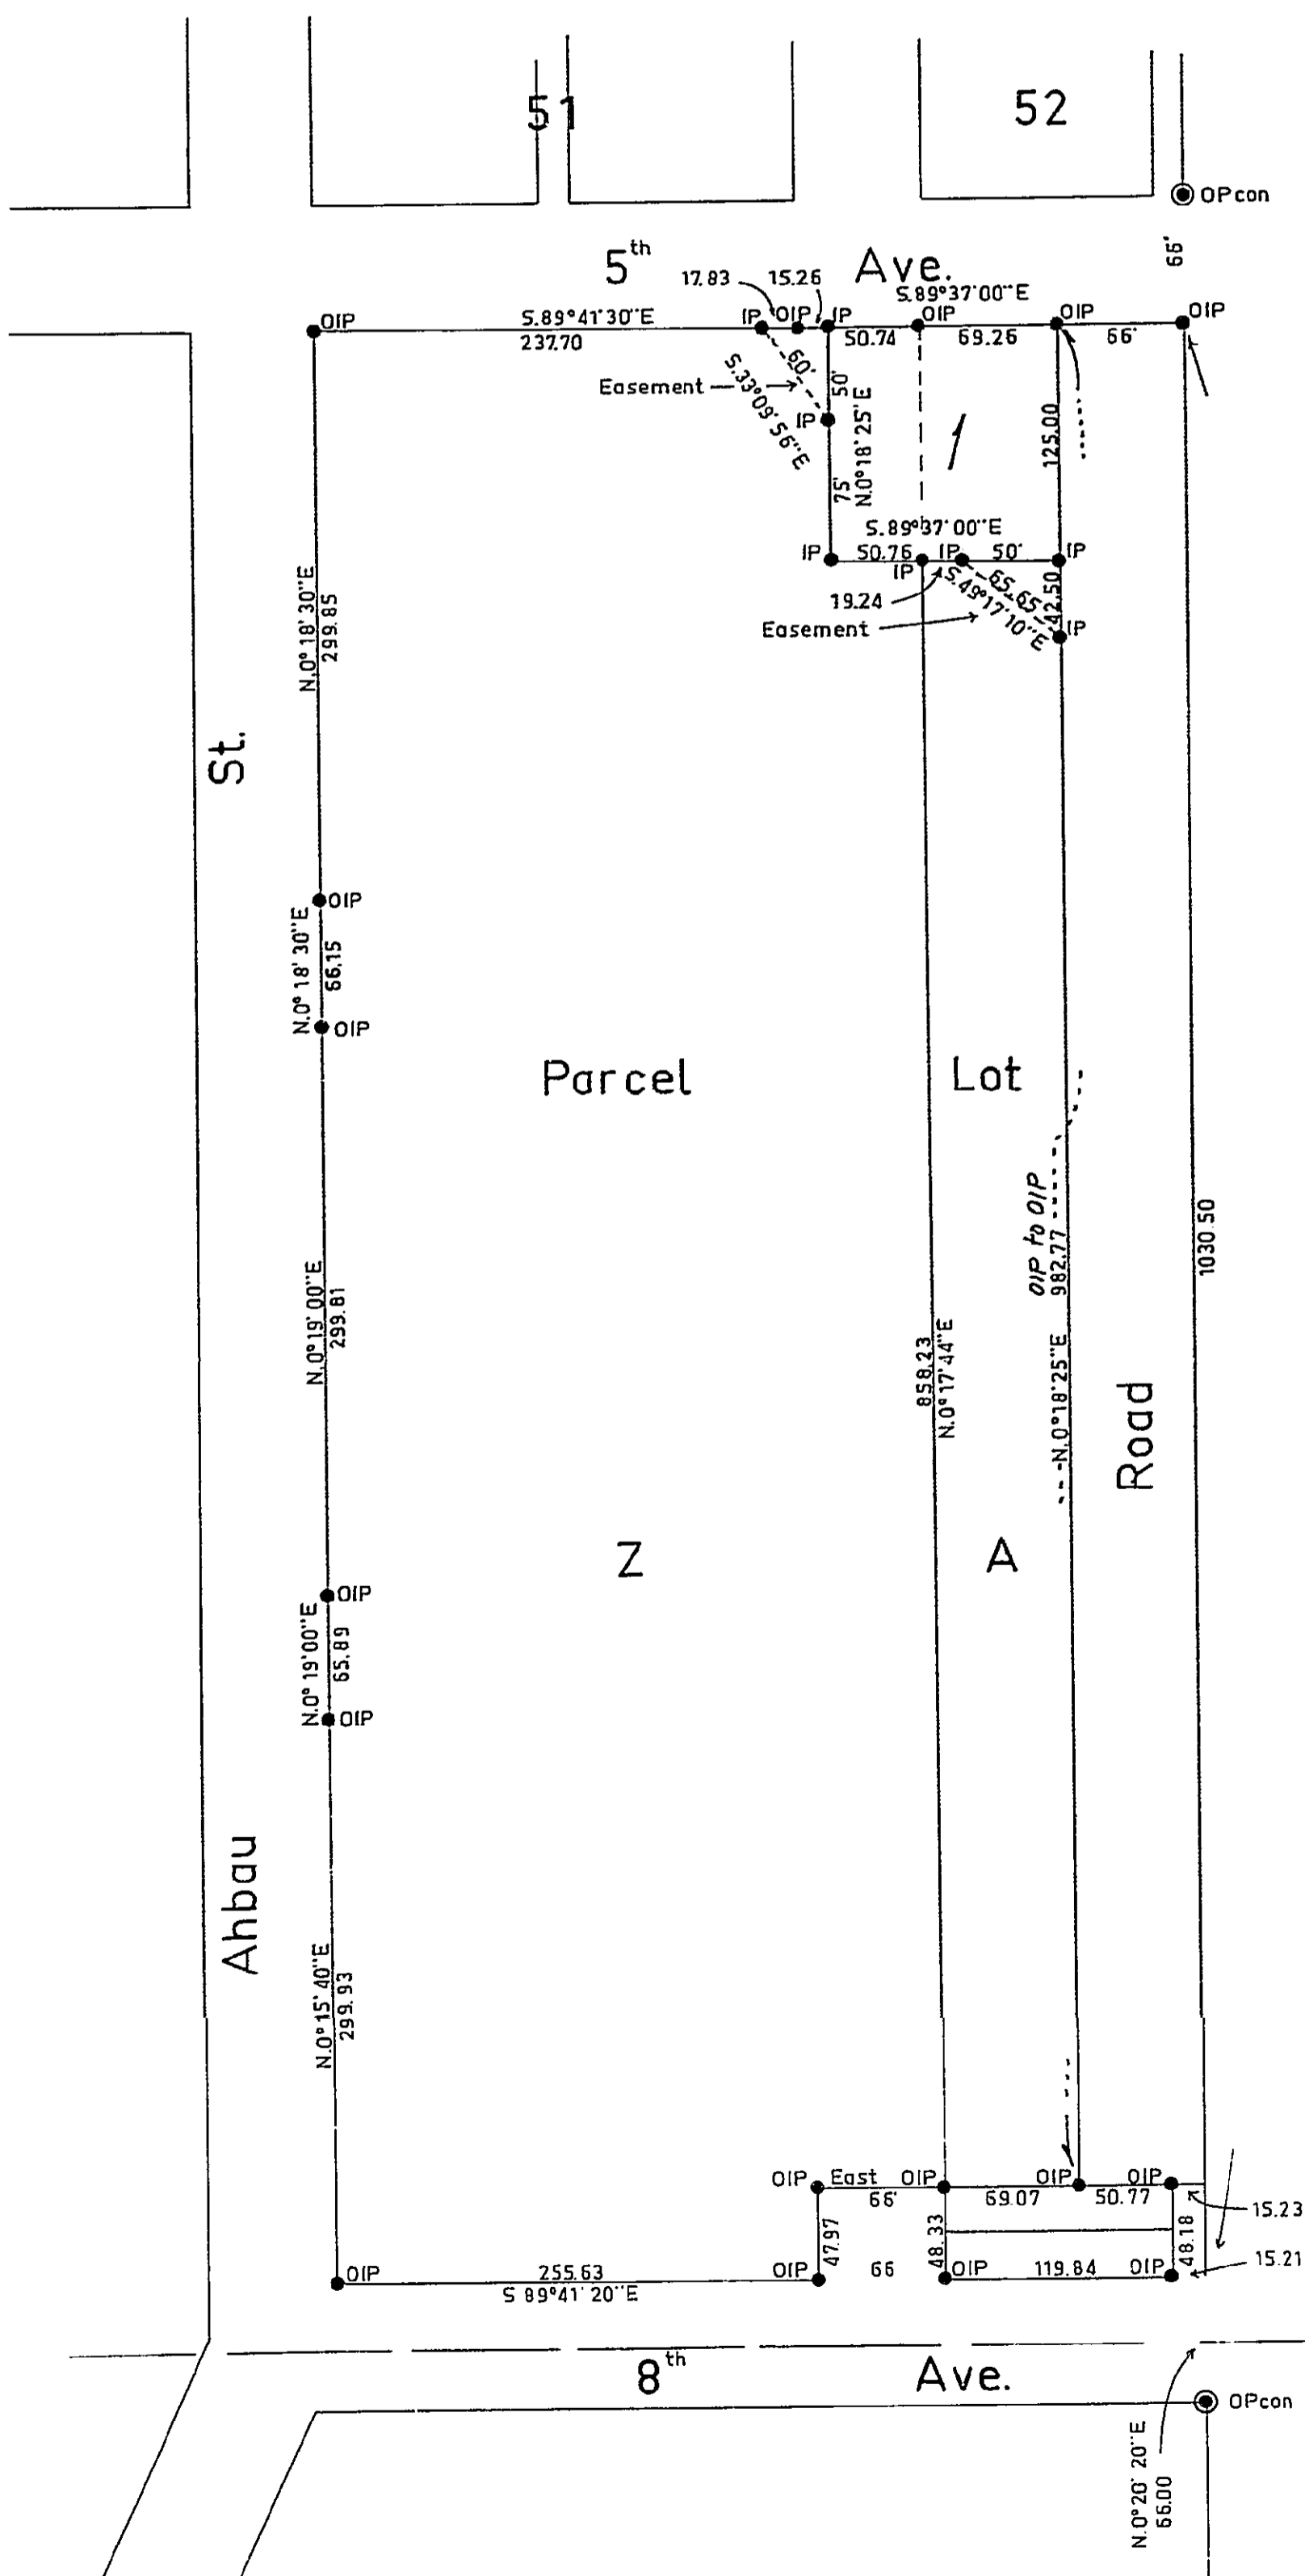

Gordon & Montrose Leased Properties Ltd.

[Signature]
Director

Confederation Life Association

[Signature]
PRESIDENT
[Signature]
ASSISTANT TREASURER

I, R.I. Goble, of the city of Prince George, British Columbia Land Surveyor, make oath and say that I was present at and did personally superintend the survey represented by this plan and that the survey and plan are correct

The said survey was completed on the 12th day of March 1965.

[Signature]
B.C.L.S.

Sworn before me this 1st day of Sept. 1965.

[Signature]
A Commissioner for taking affidavits within British Columbia

Approved under the Land Registry Act. this 30 day of Aug. 1965.

[Signature]
Approving Officer
City of Prince George, B.C.

The Corporation of the City of Prince George

[Signature]
MAYOR

[Signature]
ACTING CLERK

McWilliam, Whyte, Serle & Goble
British Columbia Land Surveyors

Checked	f	s	d	x	Ref. No. 63100K-2
	✓	✓	✓	✓	