

Plan 1566

Deposited in the Land Registry Office
this 23 day of Nov.


15667

PLAN OF SUBDIVISION OF
LOT B, PLAN 7813
DISTRICT LOT 925, CARIBOO DISTRICT
Scale: 1 inch = 50 feet

Legend

Bearings are astronomic, derived from the South boundary of
Block 1, Lot 925, Plan 7813.

Iron Posts found shown \bullet OIP
Iron Posts set shown \bullet IP

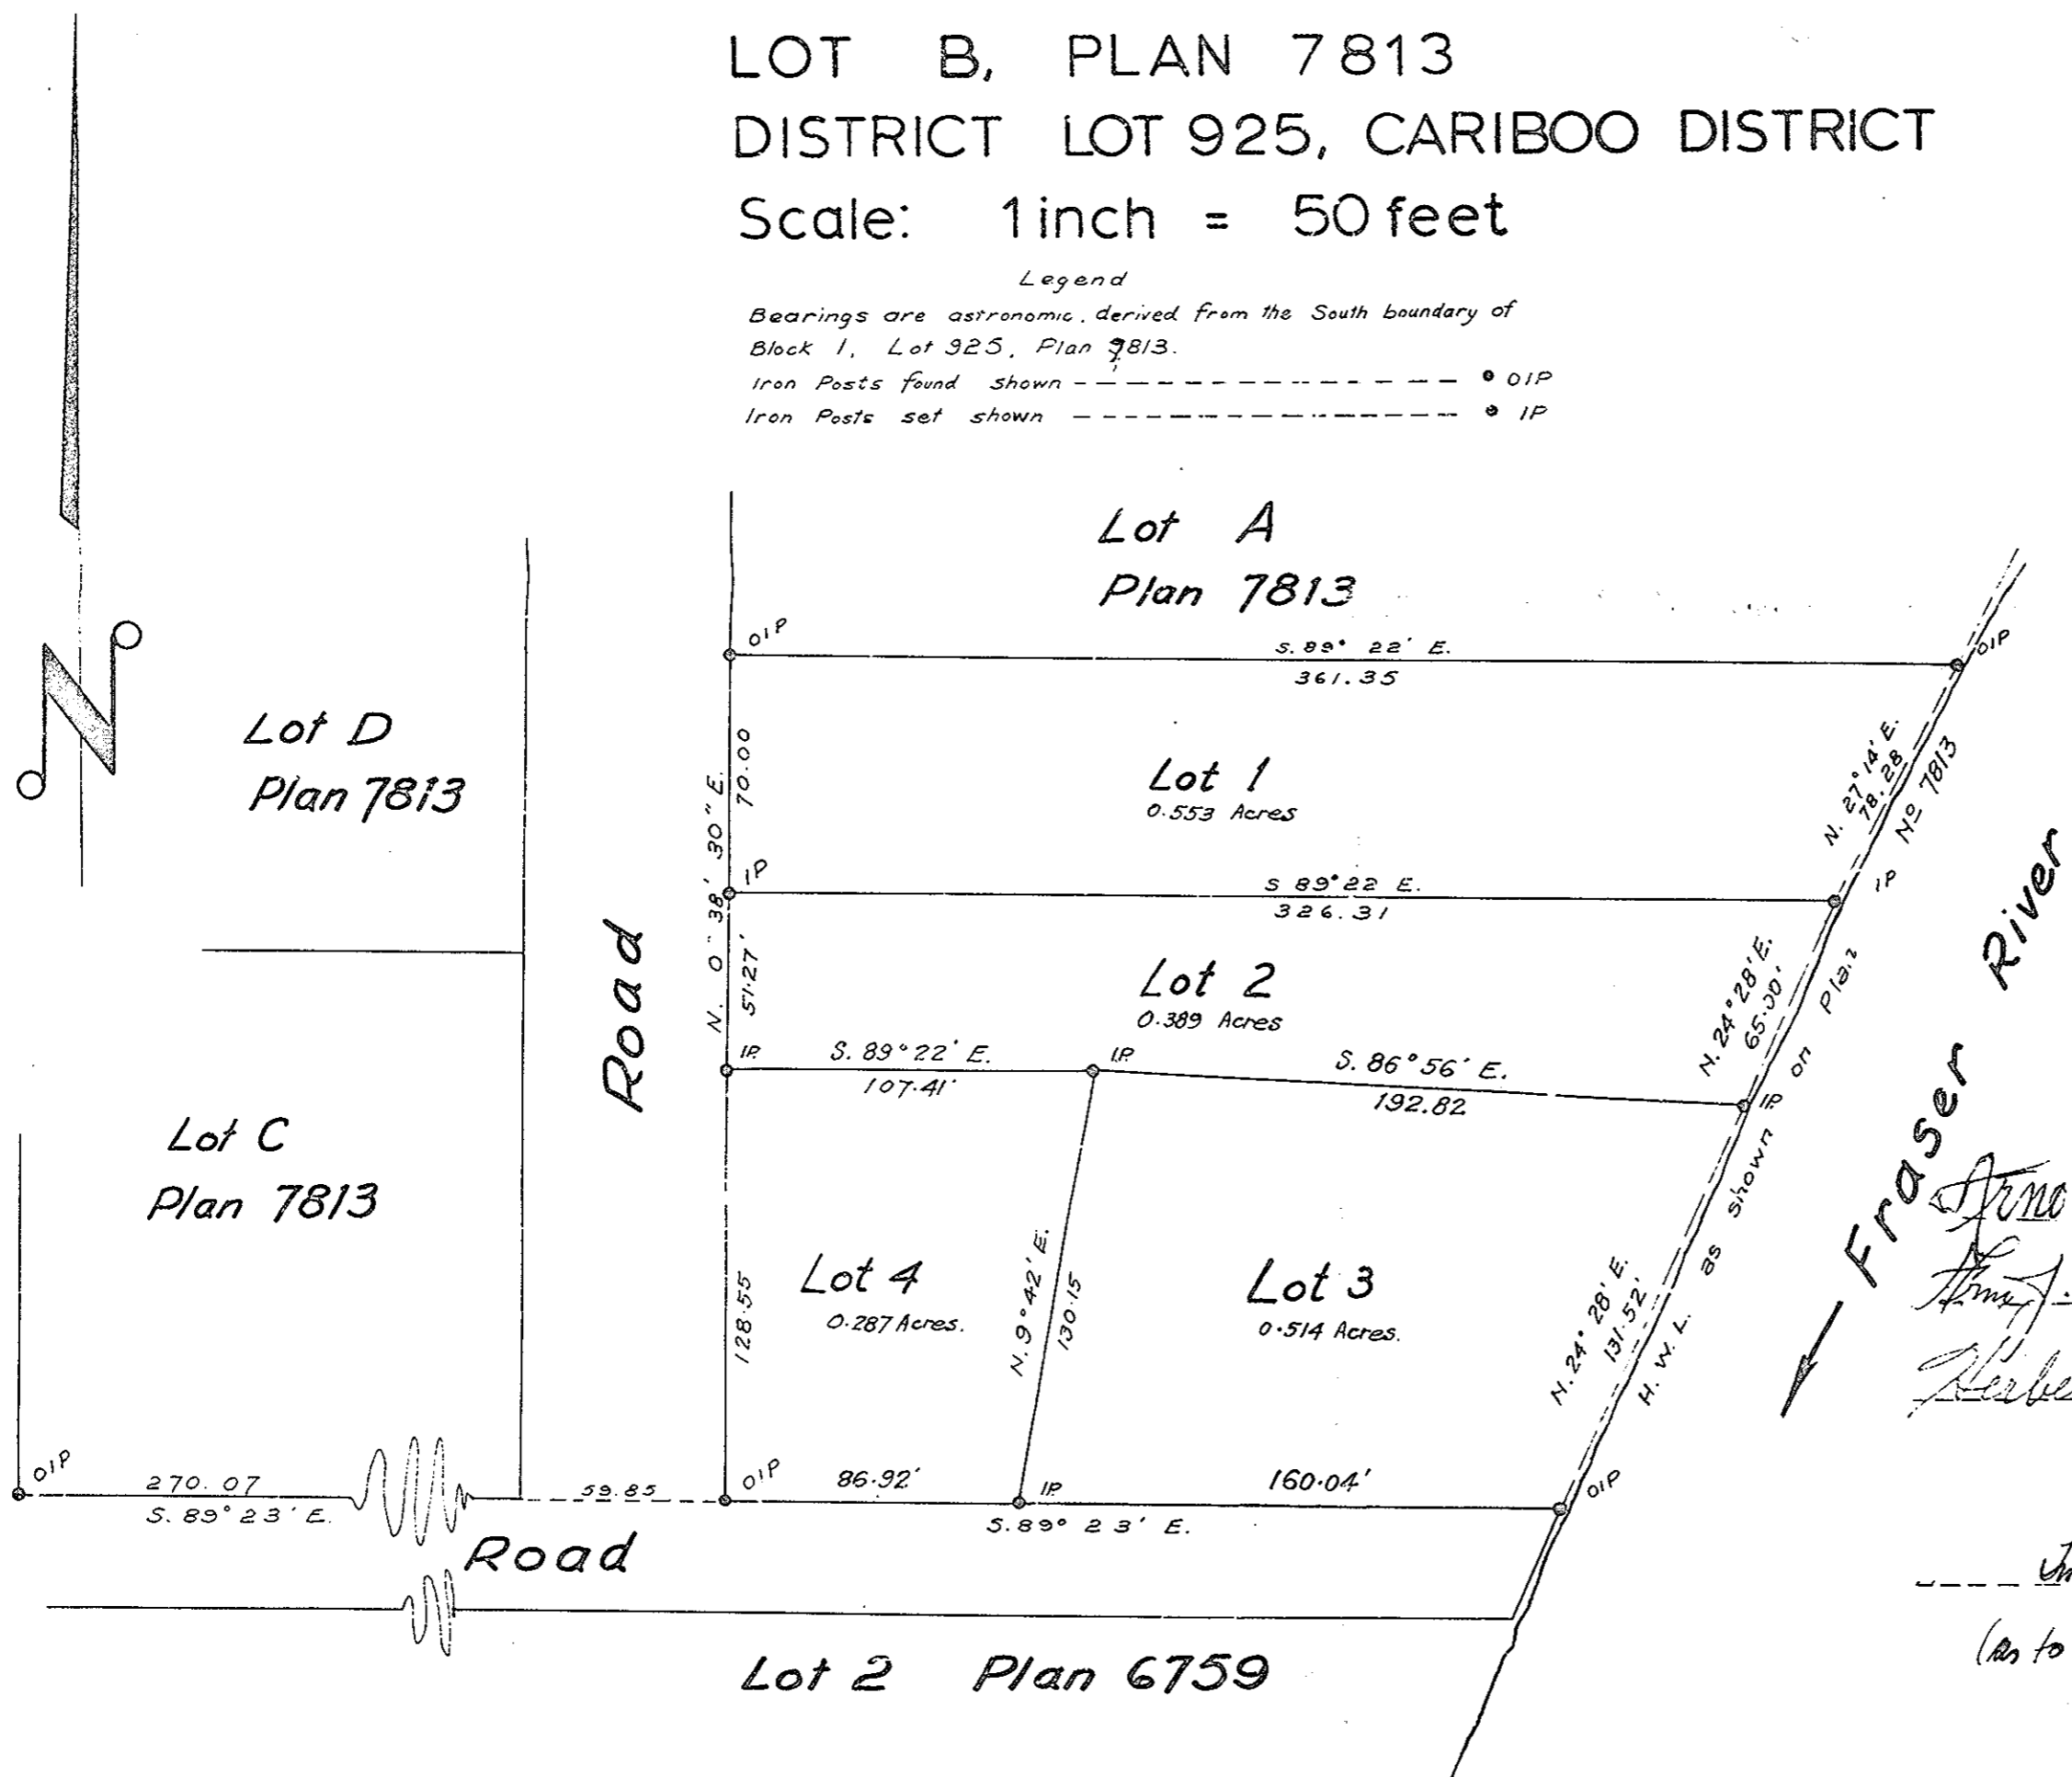

I, R. J. Goble, of the city of Prince George, do
make oath and say that I was present at and did
represented by this plan and that the survey and p.
was completed on the 14th day of Jan.

Sworn before me at the City of Prince George
this 16th day of February 1919.

A Commissioner for taking affidavits
within British Columbia

Approved under the Land Act
this 19th day of Feb 1919

John W. Schneider
John J. Schneider
Herbert S. Jensen
Owner

John W. Schneider
Witness
(as to all signatures)

