

# PLAN OF SUBDIVISION of Part of Lot 1433-Cariboo District

PLAN No. **15687** *GH*  
Deposited in the Land Registry Office at  
Kamloops B.C. this 25 day of *Nov* 1965


SCALE : 100 ft. = 1 inch

EXCEPT PLANS 7867, 8010, 9122, 9547, 10043, 11157, 11765, 11794,  
12398, 14788.

Bearings are astronomic derived from  
South boundary - Lots 15 to 20 Plan 11794  
- Lots 5 to 10 Plan 14788

Old iron stakes shown • OIP  
Iron stakes set shown • IP

*H. Humby*  
Registrar

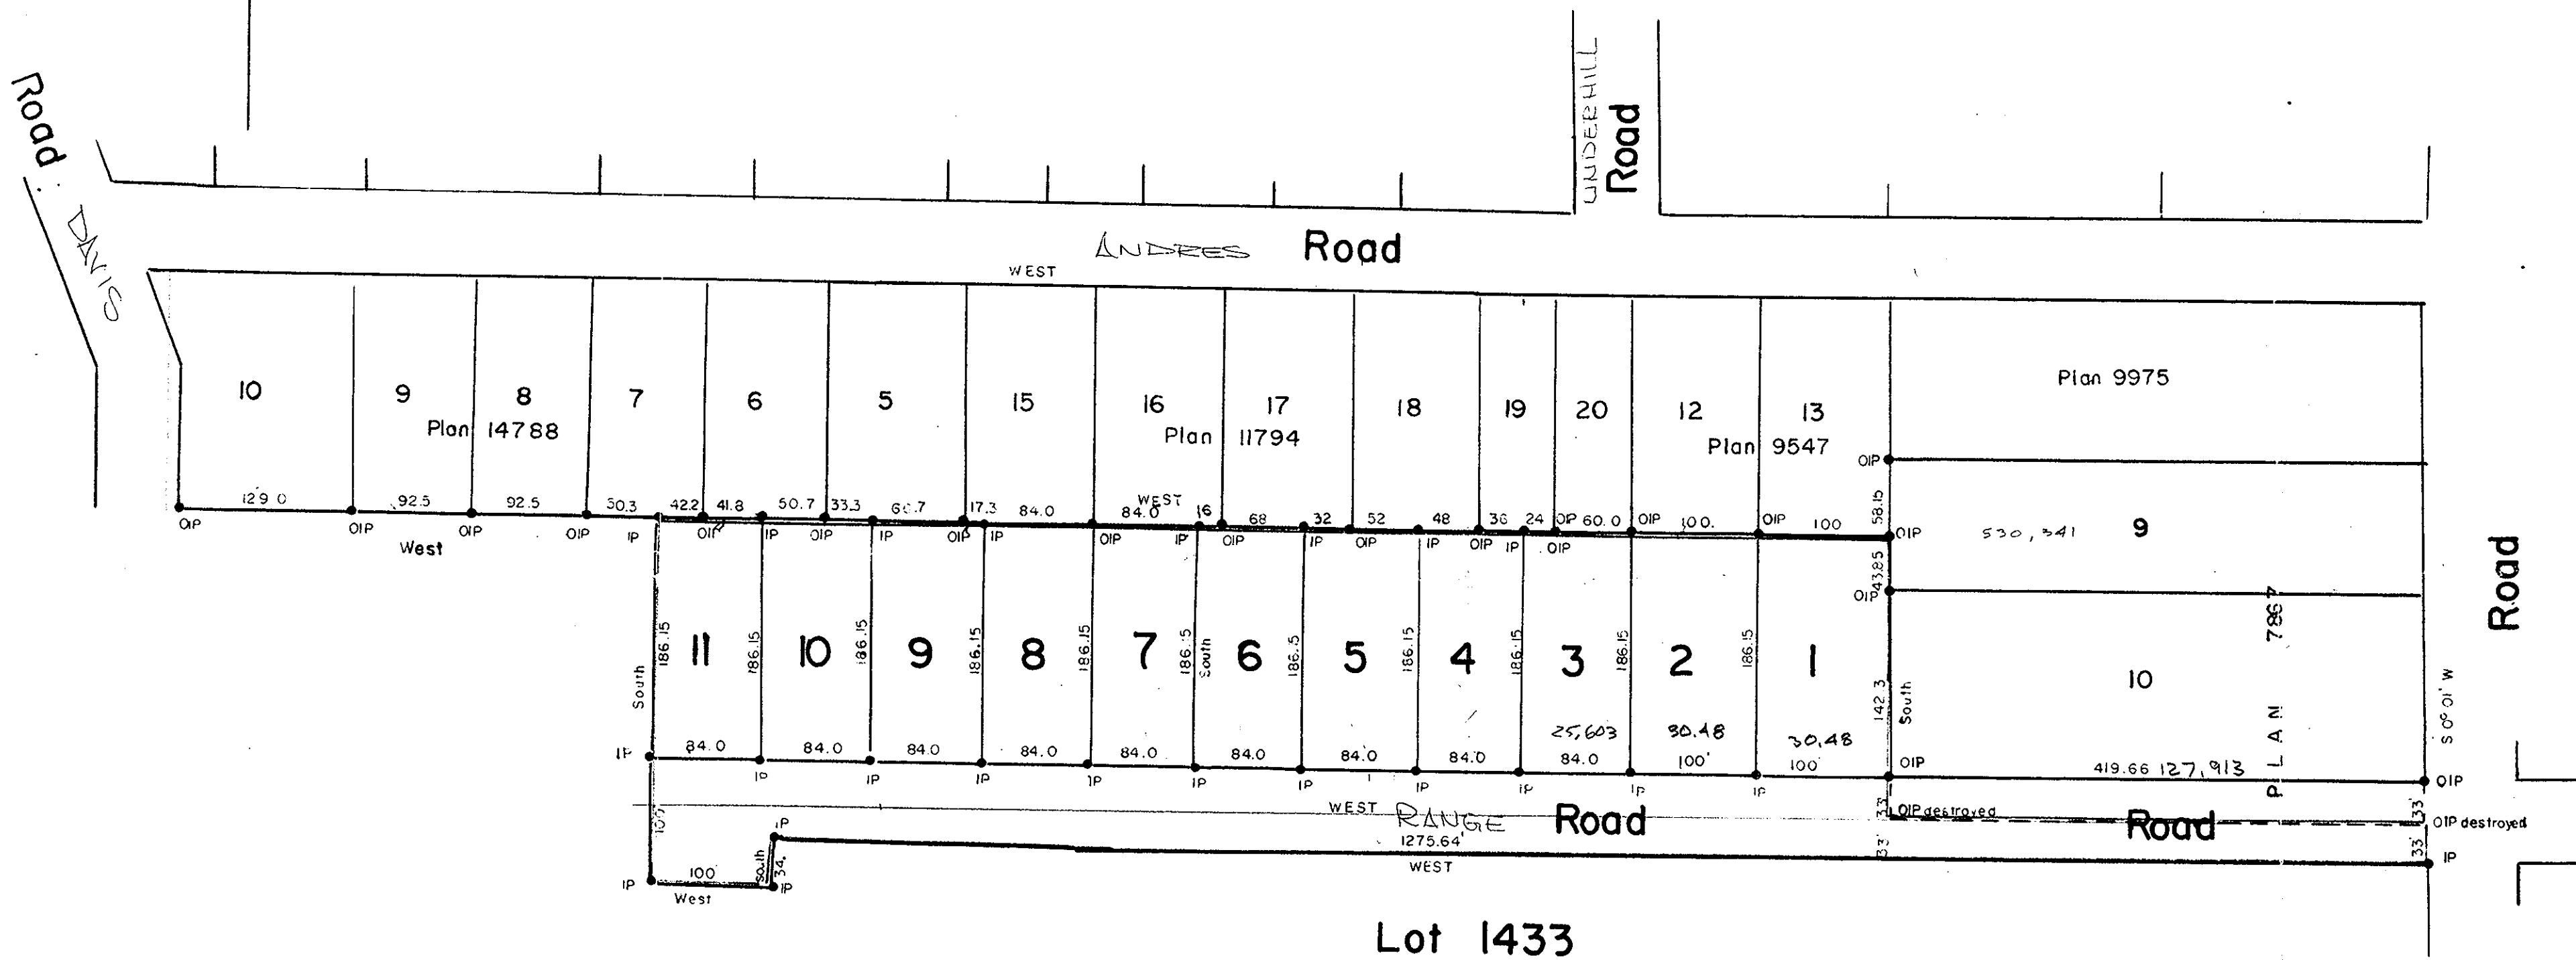

APPROVED UNDER THE LAND REGISTRY ACT  
THIS *3rd* DAY OF *NOVEMBER* 1965  
*[Signature]*  
Approving Officer - Dept. of Highways

*[Signature]*  
OWNER  
*[Signature]*  
Witness

I, J.A.F. Campbell of city of Prince George a British Columbia land surveyor  
make oath and say that I was present at and did personally superintend  
the survey represented by this plan and that the survey and plan are  
correct. The said survey was completed on the 20th. day of September 1965

Sworn before me  
this 23rd day of September 1965

*[Signature]*  
J.A.F. Campbell

*[Signature]*  
A Commissioner for taking affidavits  
for Prov. of British Columbia