

**PLAN OF SUBDIVISION**  
**OF**  
**LOT "E" OF LOT 925 PLAN 7813**  
**CARIBOO DISTRICT.**


Scale: 1 inch = 50 feet

**PLAN N<sup>o</sup> 15737**

Deposited in the Land Registry Office  
 at Kamloops B.C.  
 this 1<sup>st</sup> day of Dec. 1965.

*[Signature]*  
 Registrar

Legend  
 Bearings Astronomic derived from North Boundaries  
 of Lots E & F Plan 7813  
 Standard Iron Bar found shown thus • OIP  
 Standard Iron Bar set " " • IP

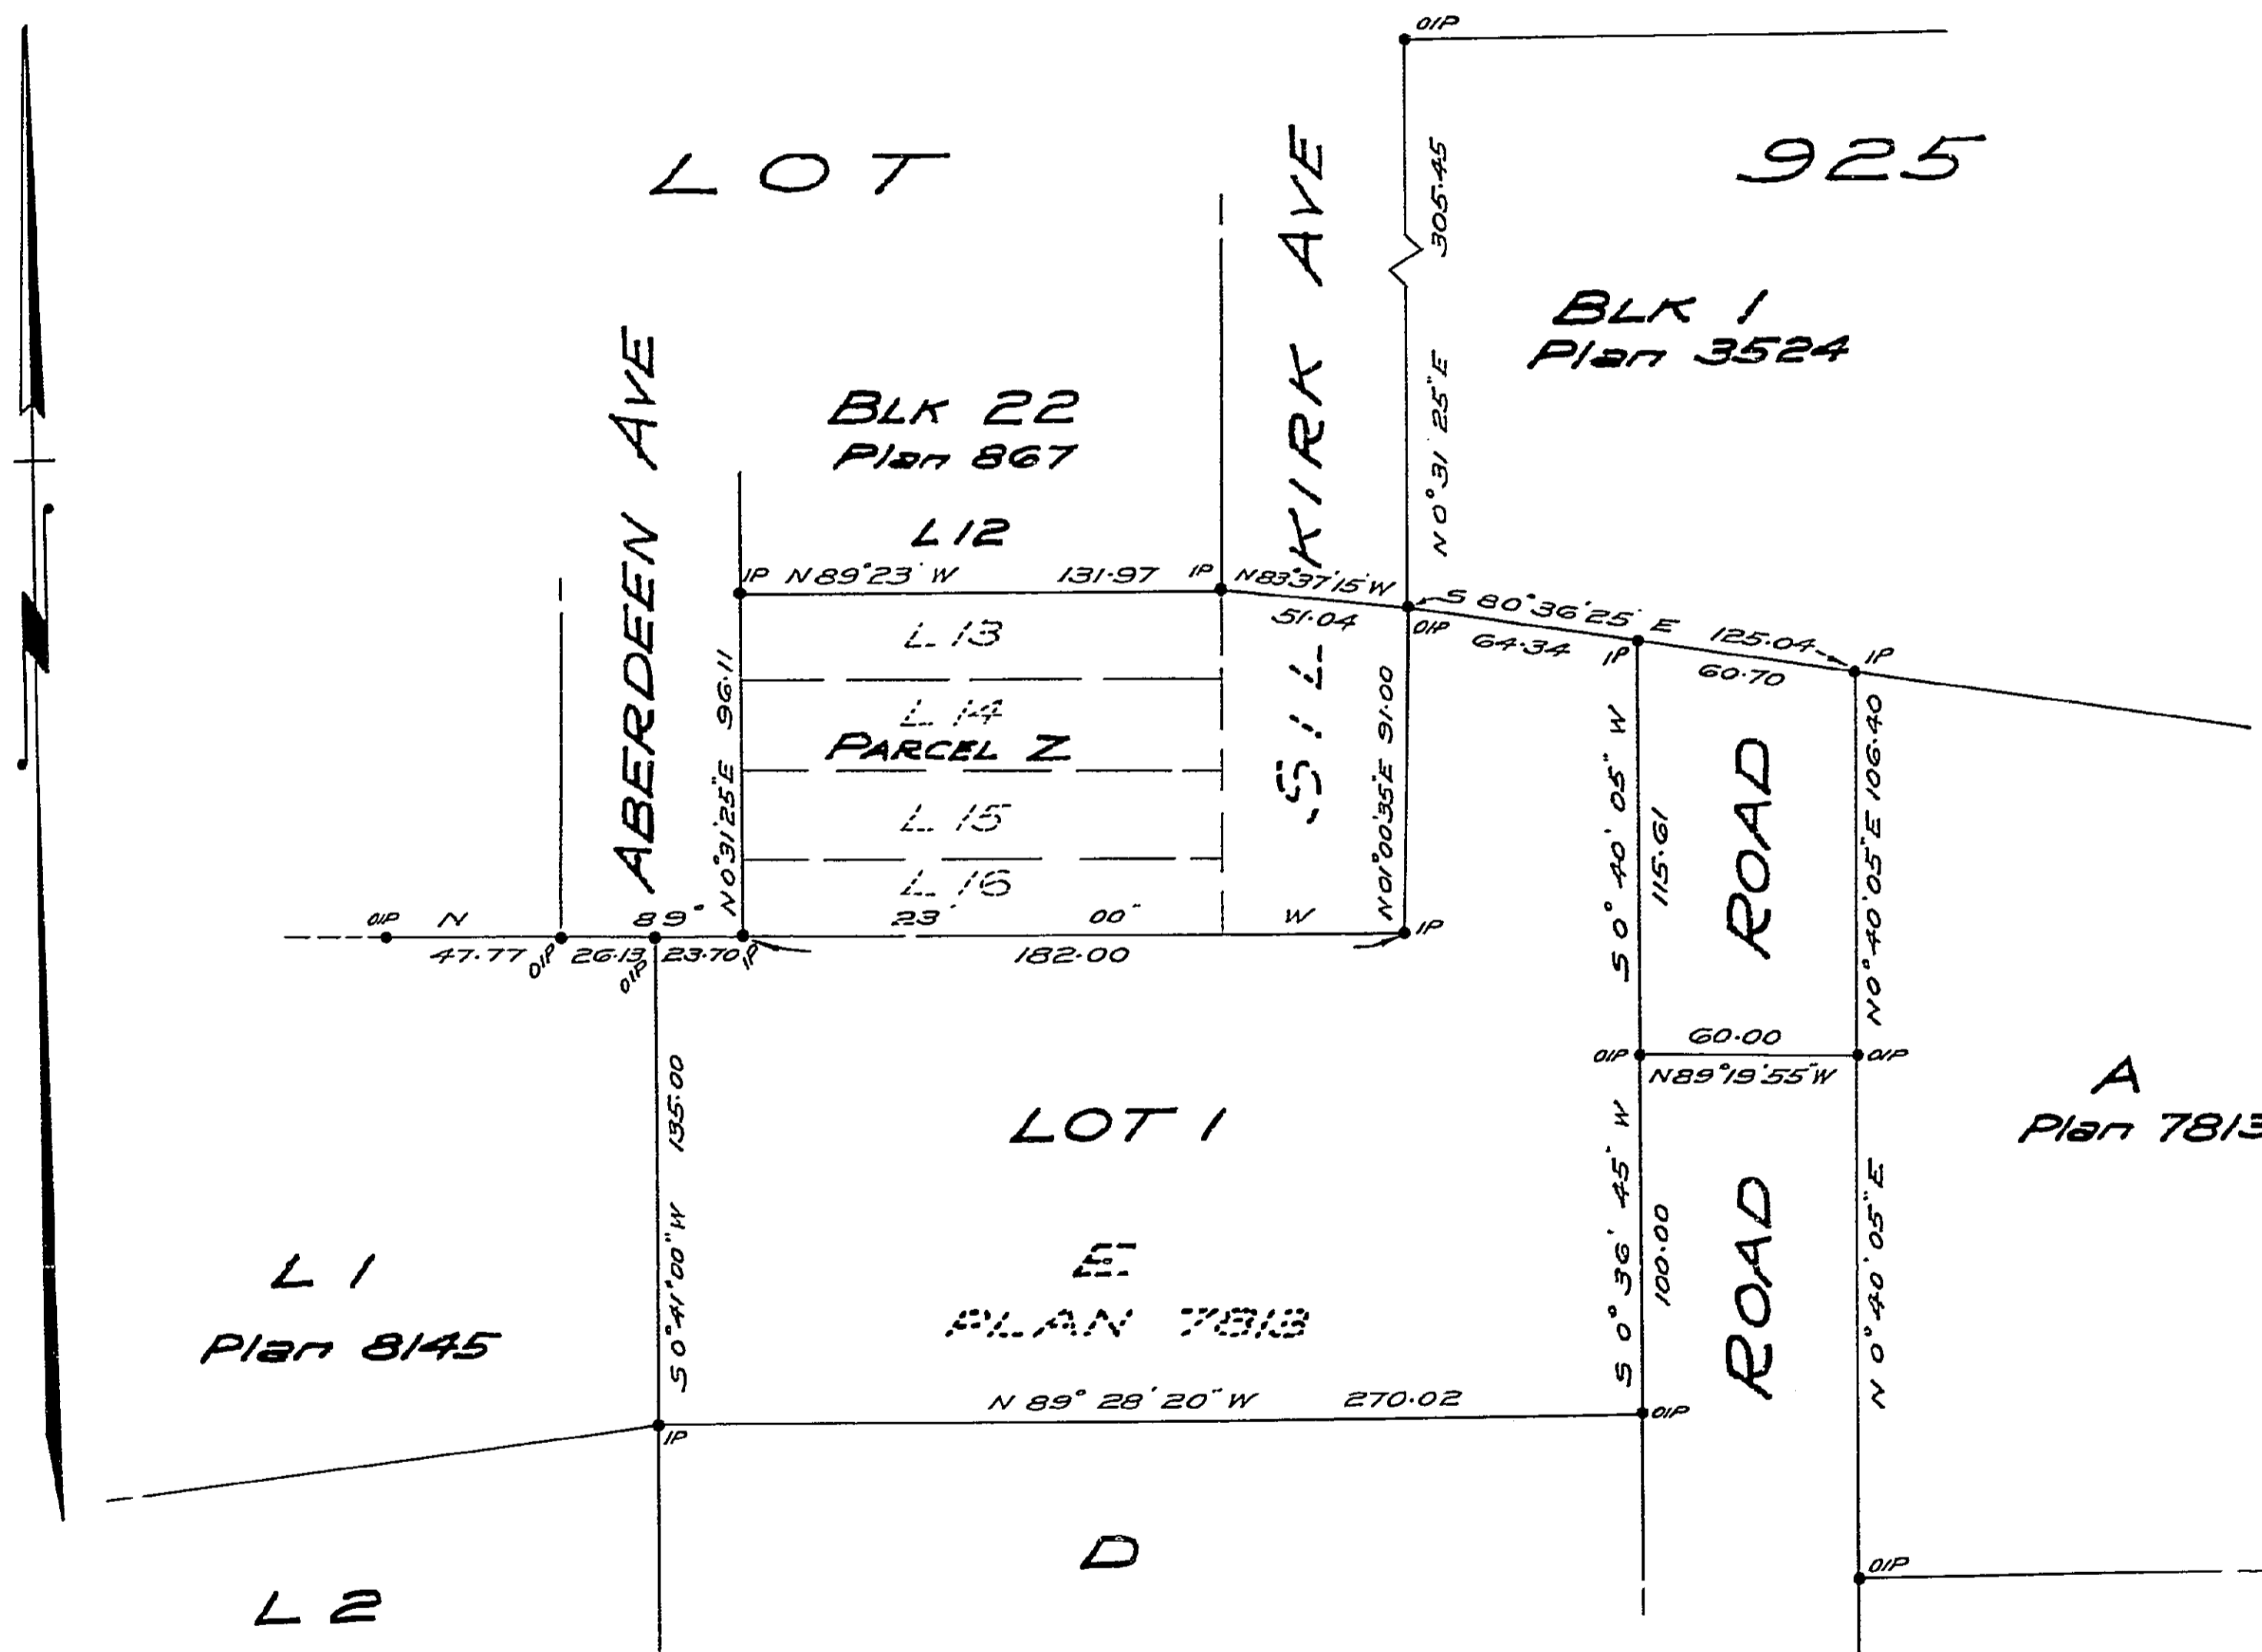

Registered Owners: *Stefano Battistutta* *Ester Battistutta*

Witness *G. A. [Signature]*  
 as to both signatures:

Approved under the Land Registry Act  
 this 19th day of July 1965

*[Signature]*  
 Acting Assistant Chief Engineer  
 Department of Highways

*I. A. P. McLaughlin* of Victoria, British Columbia  
 Land Surveyor make oath and say that I was present  
 at and did personally superintend the survey represented  
 by this plan and that the survey and plan are correct.  
 The said survey was completed on the 2<sup>nd</sup> day of July 1965

Sworn before me this  
 12<sup>th</sup> day of July 1965 *I. A. P. McLaughlin*  
 B.C.L.S.

*[Signature]*  
 A Commissioner for taking Affidavits within  
 British Columbia

