

PLAN OF SUBDIVISION
of Lot 6 - Block H of Lot 777
Cariboo District
PLAN 5566
Scale: 50ft. = 1 inch


PLAN No. 15744
Deposited in the Land Registry Office
at Kamloops B.C. this 2 day of Dec. 1965

[Signature]
Registrar

RECORDS
SECTION

Bearings are astronomic derived from
West boundary Tamarac St. Lot 5, Plan 5566

Old iron stakes shewn • OIP
Iron stakes set shewn • IP

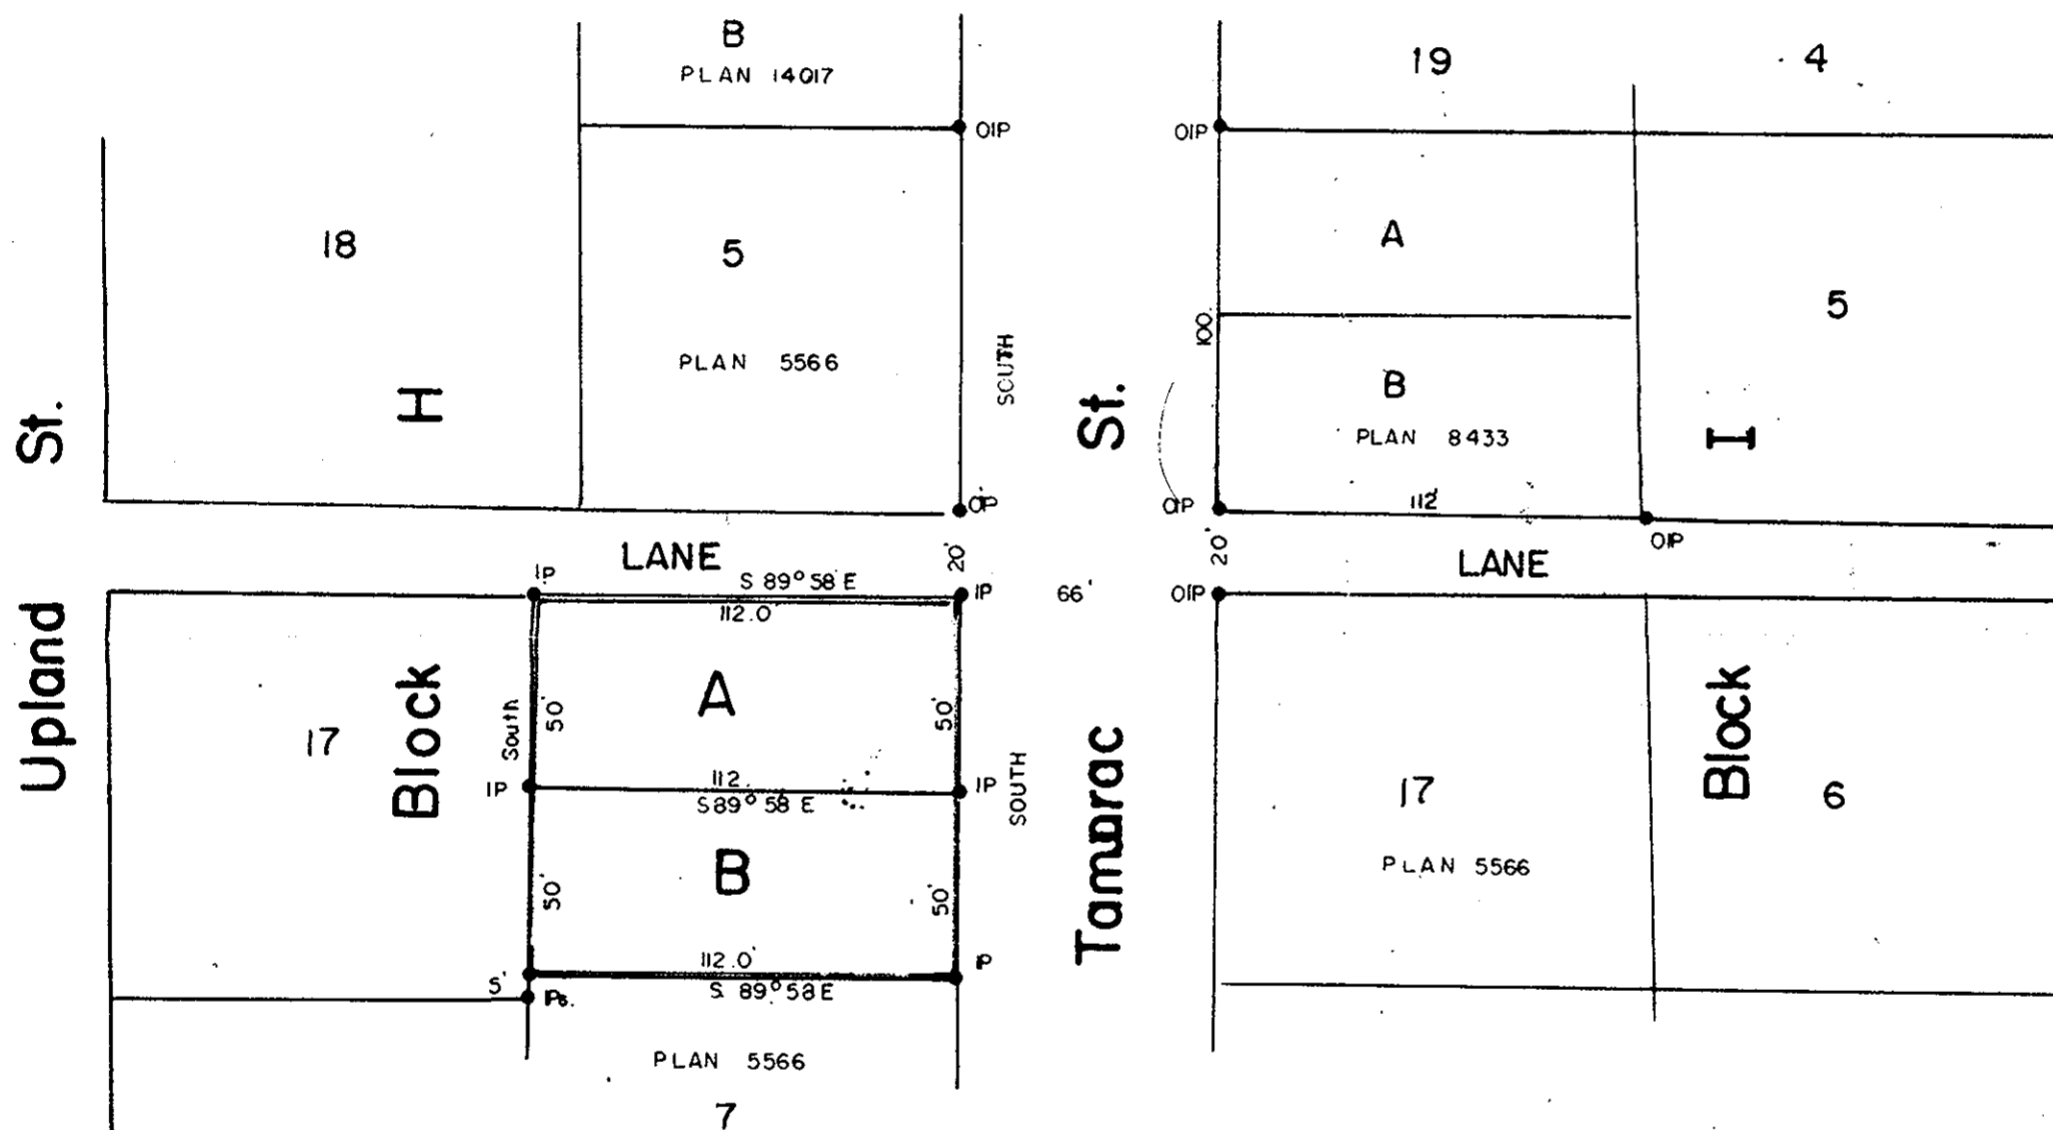

APPROVED UNDER THE LAND REGISTRY ACT
THIS 27th DAY OF Sept. 1965

[Signature]
Approving Officer - City of Prince George

[Signature]
OWNER

[Signature]
OWNER

[Signature]
WITNESS
As to both signatures

I, J. A. F. Campbell of city of Prince George a British Columbia
land surveyor make oath and say that I was present at
and did personally superintend the survey represented
by this plan and that the survey and plan are correct.
The said survey was completed on the 21st day of September 1965

Sworn before me
this 22nd day of September 1965

[Signature]
A Commissioner for taking affidavits
for Prov. of British Columbia