


Plan of Subdivision of part of
 Lot 9, Plan 9394, S.W. 1/4 of
 District Lot 2433,
 Cariboo District

PLAN No 15765
 Deposited in the Land Registry Office
 at Kamloops, B.C. on the 3 day of Dec. 1965.

H. Kennedy
 Registrar

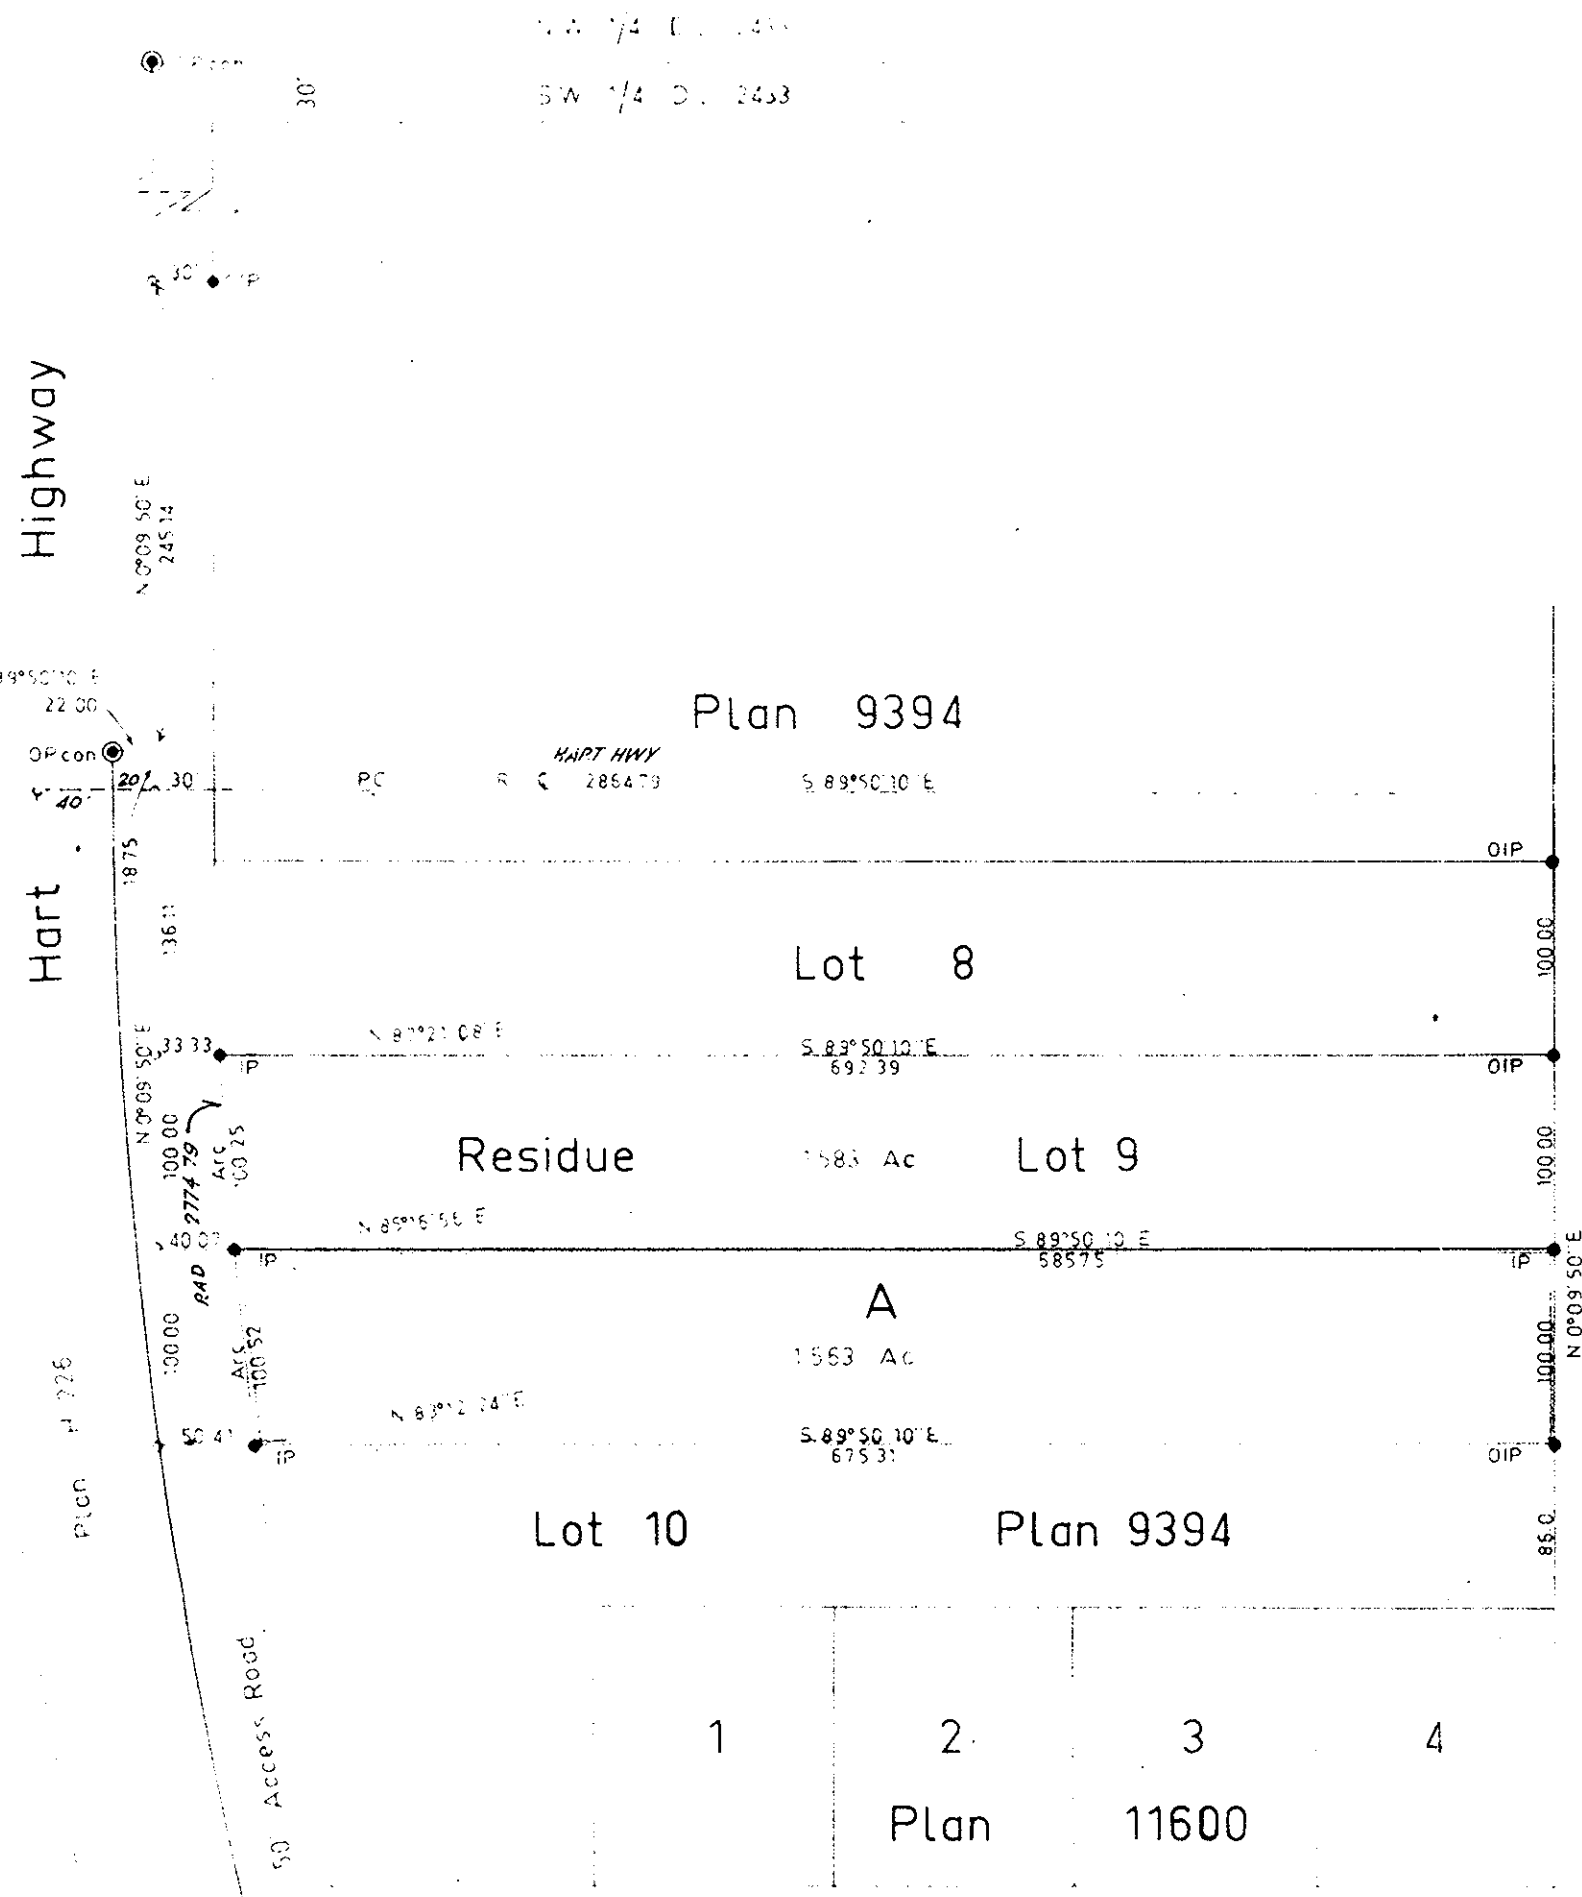

S.W. 1/4
 D.L. 2433

Bearings are astronomic and are derived from
 Old Becons on the East bdy of Plan H 228

- P Con Standard Concrete Post.
- P Rock Standard Rock Post.
- PP Standard Pipe Post
- IP Standard Iron Post.
- P Wooden Post
- LP Lead Plug
- Denoting "Old"
- WT Denoting "Witness"

I, R. J. Goble of the City of Prince George,
 British Columbia Land Surveyor, make oath and
 say that I was present at and did personally
 superintend the survey represented by this
 plan and that the survey and plan are correct.

The said survey was completed on
 the 26th day of May 1965

Sworn before me at PRINCE GEORGE
 this 3 day of JUNE 1965.

Approved under the Land Registry Act
 on the 3rd day of November 1965.

[Signature]
 Approving Officer

[Signature]
 A Commissioner for taking affidavits
 within British Columbia.

Owner *E. B. Chenail*

Witness *[Signature]*

McWilliam - Whyte - Serle - Goble
 B.C. Land Surveyors

Kamloops - Prince George
 Checked f s d x Ref No. 64139