

POSTING PLAN OF PART OF
 LOT 11, DISTRICT LOT 1599,
 CARIBOO DISTRICT, PLAN 15792.
 Pursuant to Section 68 of the
 Land Title Act.
 B.C.G.S. 93G.086

PLAN NO. BCP _____

Deposited in the Land Title Office at New
 Westminster this day of 200 .


Scale: 1 : 750 (Distances are in metres)



Bearings are astronomic, derived from
 Plan 15792 - 04°43'02" (c)

LEGEND

- Standard Iron Post Found
- Standard Iron Post Placed

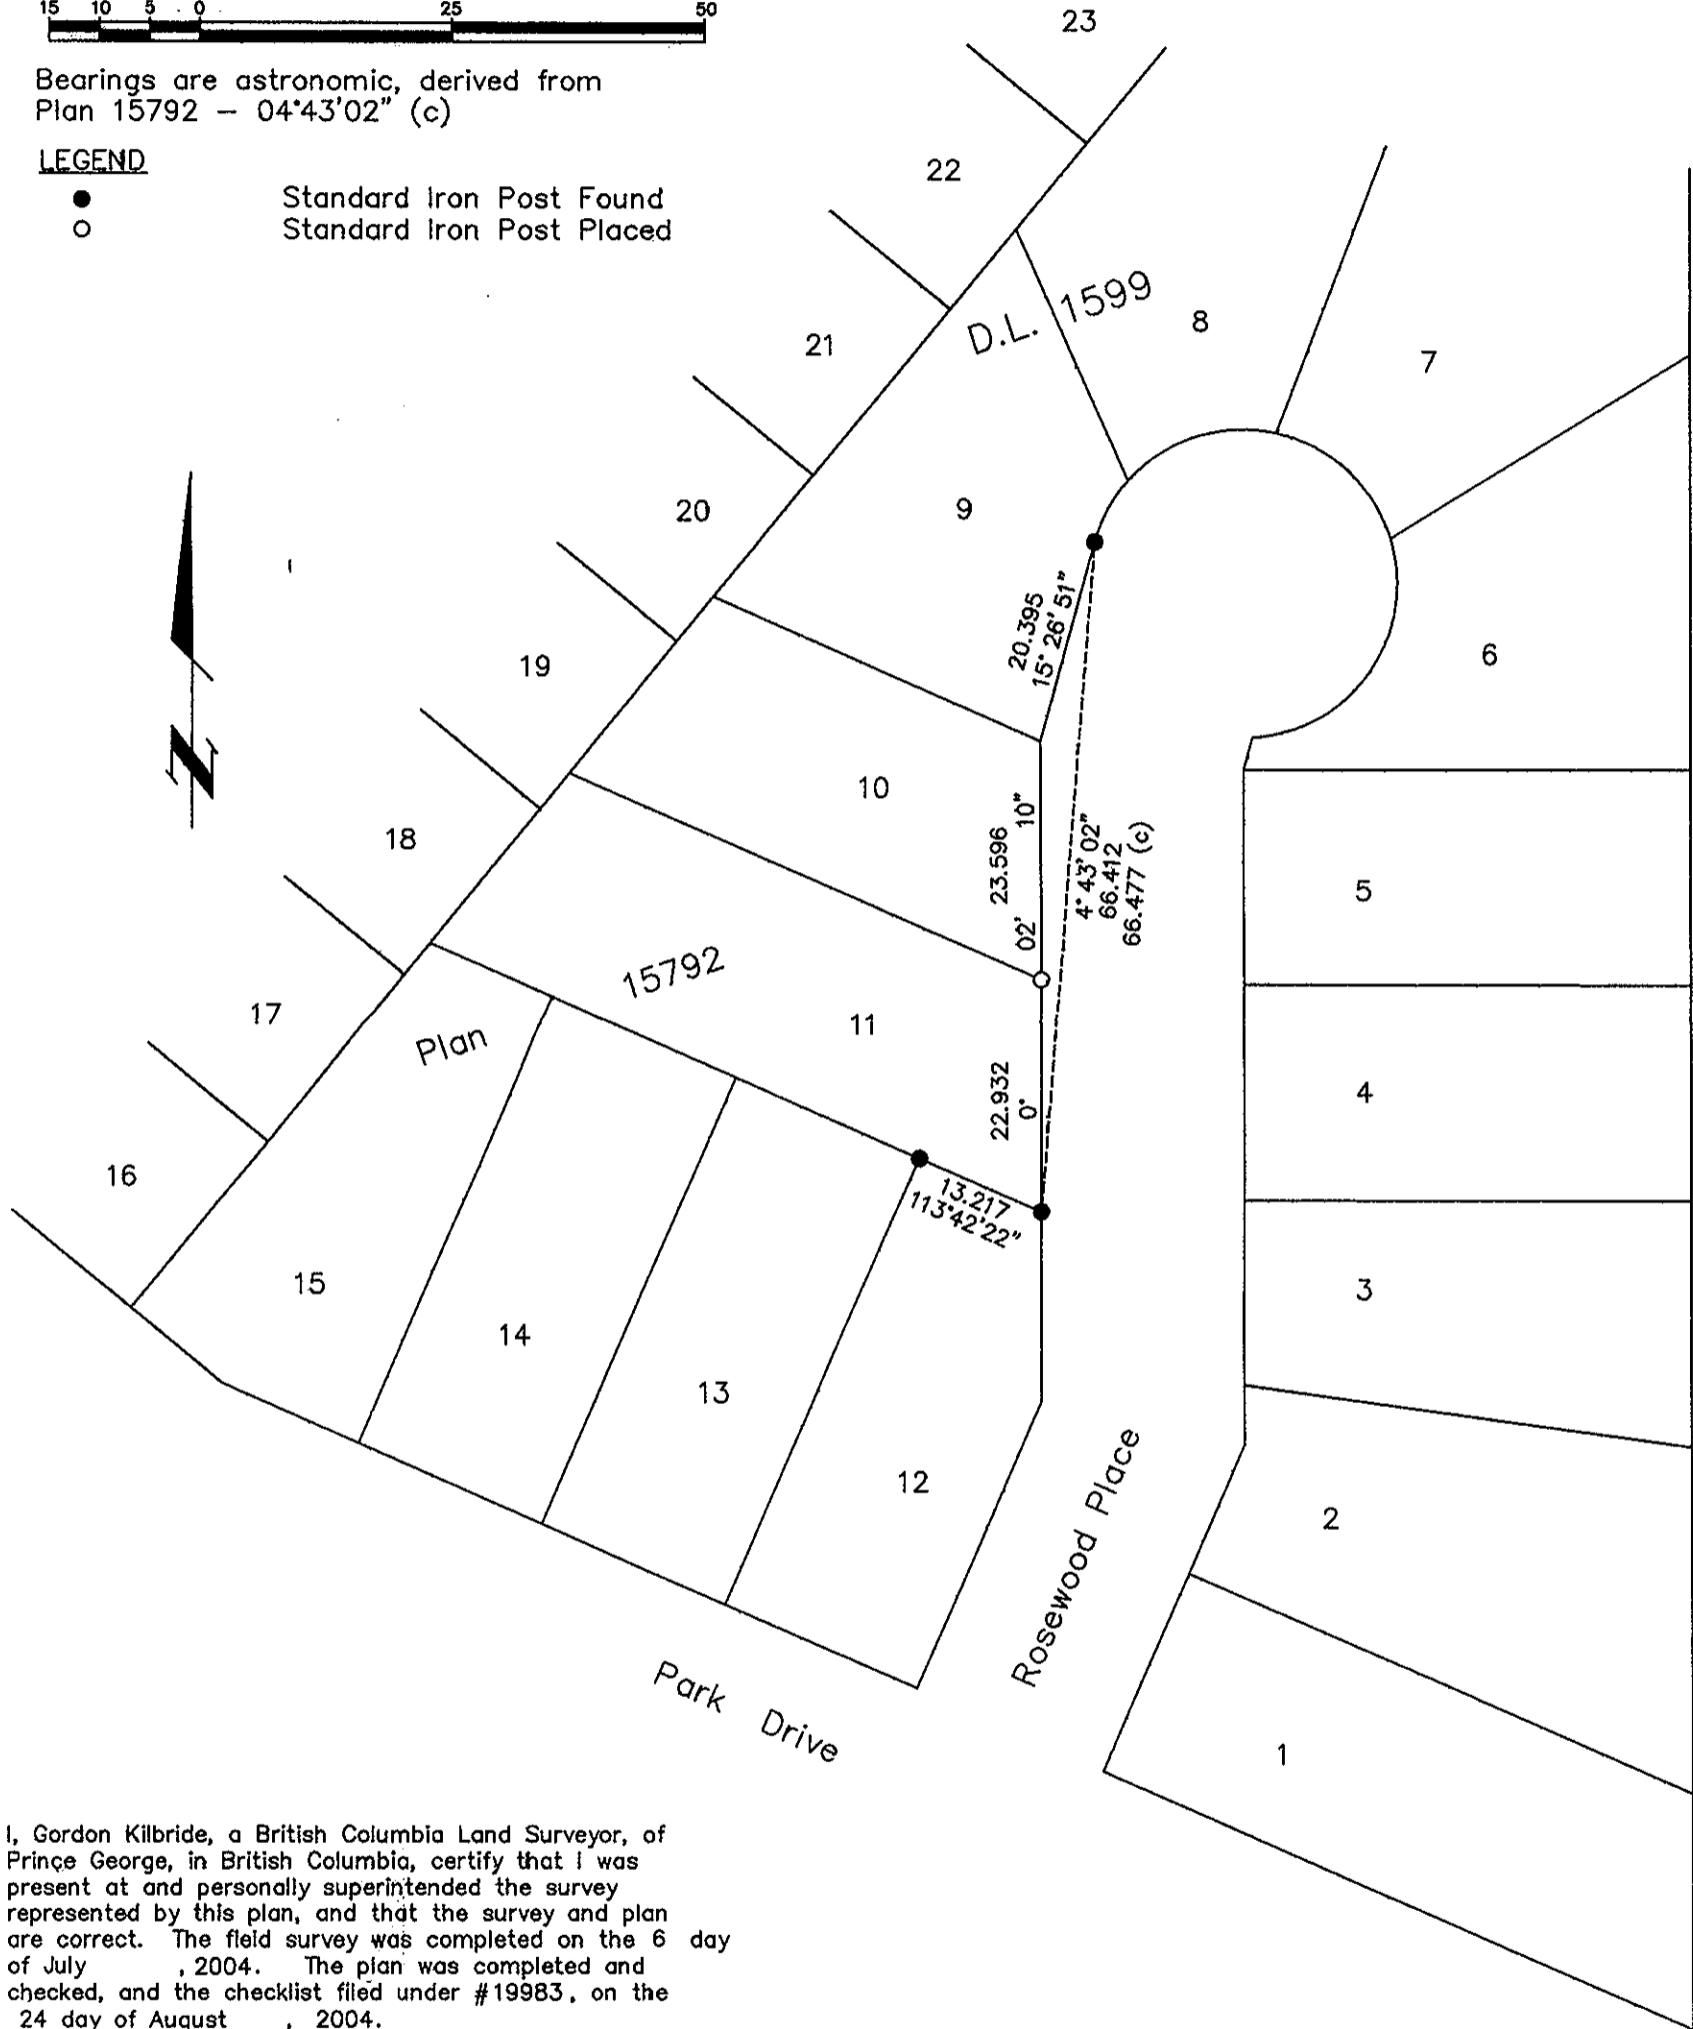

I, Gordon Kilbride, a British Columbia Land Surveyor, of
 Prince George, in British Columbia, certify that I was
 present at and personally superintended the survey
 represented by this plan, and that the survey and plan
 are correct. The field survey was completed on the 6 day
 of July, 2004. The plan was completed and
 checked, and the checklist filed under #19983, on the
 24 day of August, 2004.

Gordon Kilbride
 Gordon Kilbride, B.C.L.S.

Pursuant to Section 43 of the General Survey Instruction Rules,
 this survey need not be integrated with survey control.

Surveyor General - Victoria, B.C.
 This ___ day of _____, 2004.

This plan lies within the Fraser-Fort
 George Regional District.

KILBRIDE LAND SURVEYING LTD.
 British Columbia Land Surveyors
 Prince George, B.C.
 Ph: (250) 562-1196 Fax: 562-3656

F.B.- XB19	D.L.- 1599	File No. -040172
------------	------------	------------------