

Plotted GT, (GU)

PLAN OF SUBDIVISION OF PART OF
LOT A - PLAN 15725
DISTRICT LOT 4047
CARIBOO DISTRICT - BRITISH COLUMBIA

PLAN No 15861
Deposited in the Land Registry
Office at Kamloops, B.C. this
30 day of Dec, 1965


Registrar H. Kennedy

SCALE: 1" = 100'

NOTE: Bearings are astronomic, derived from the
North Boundary of Lot A, Plan 15725.

LEGEND: ● OIP denotes an old iron pin found.
● IP denotes an iron pin placed on this survey.

S. W. 1/4 D. L. 4047

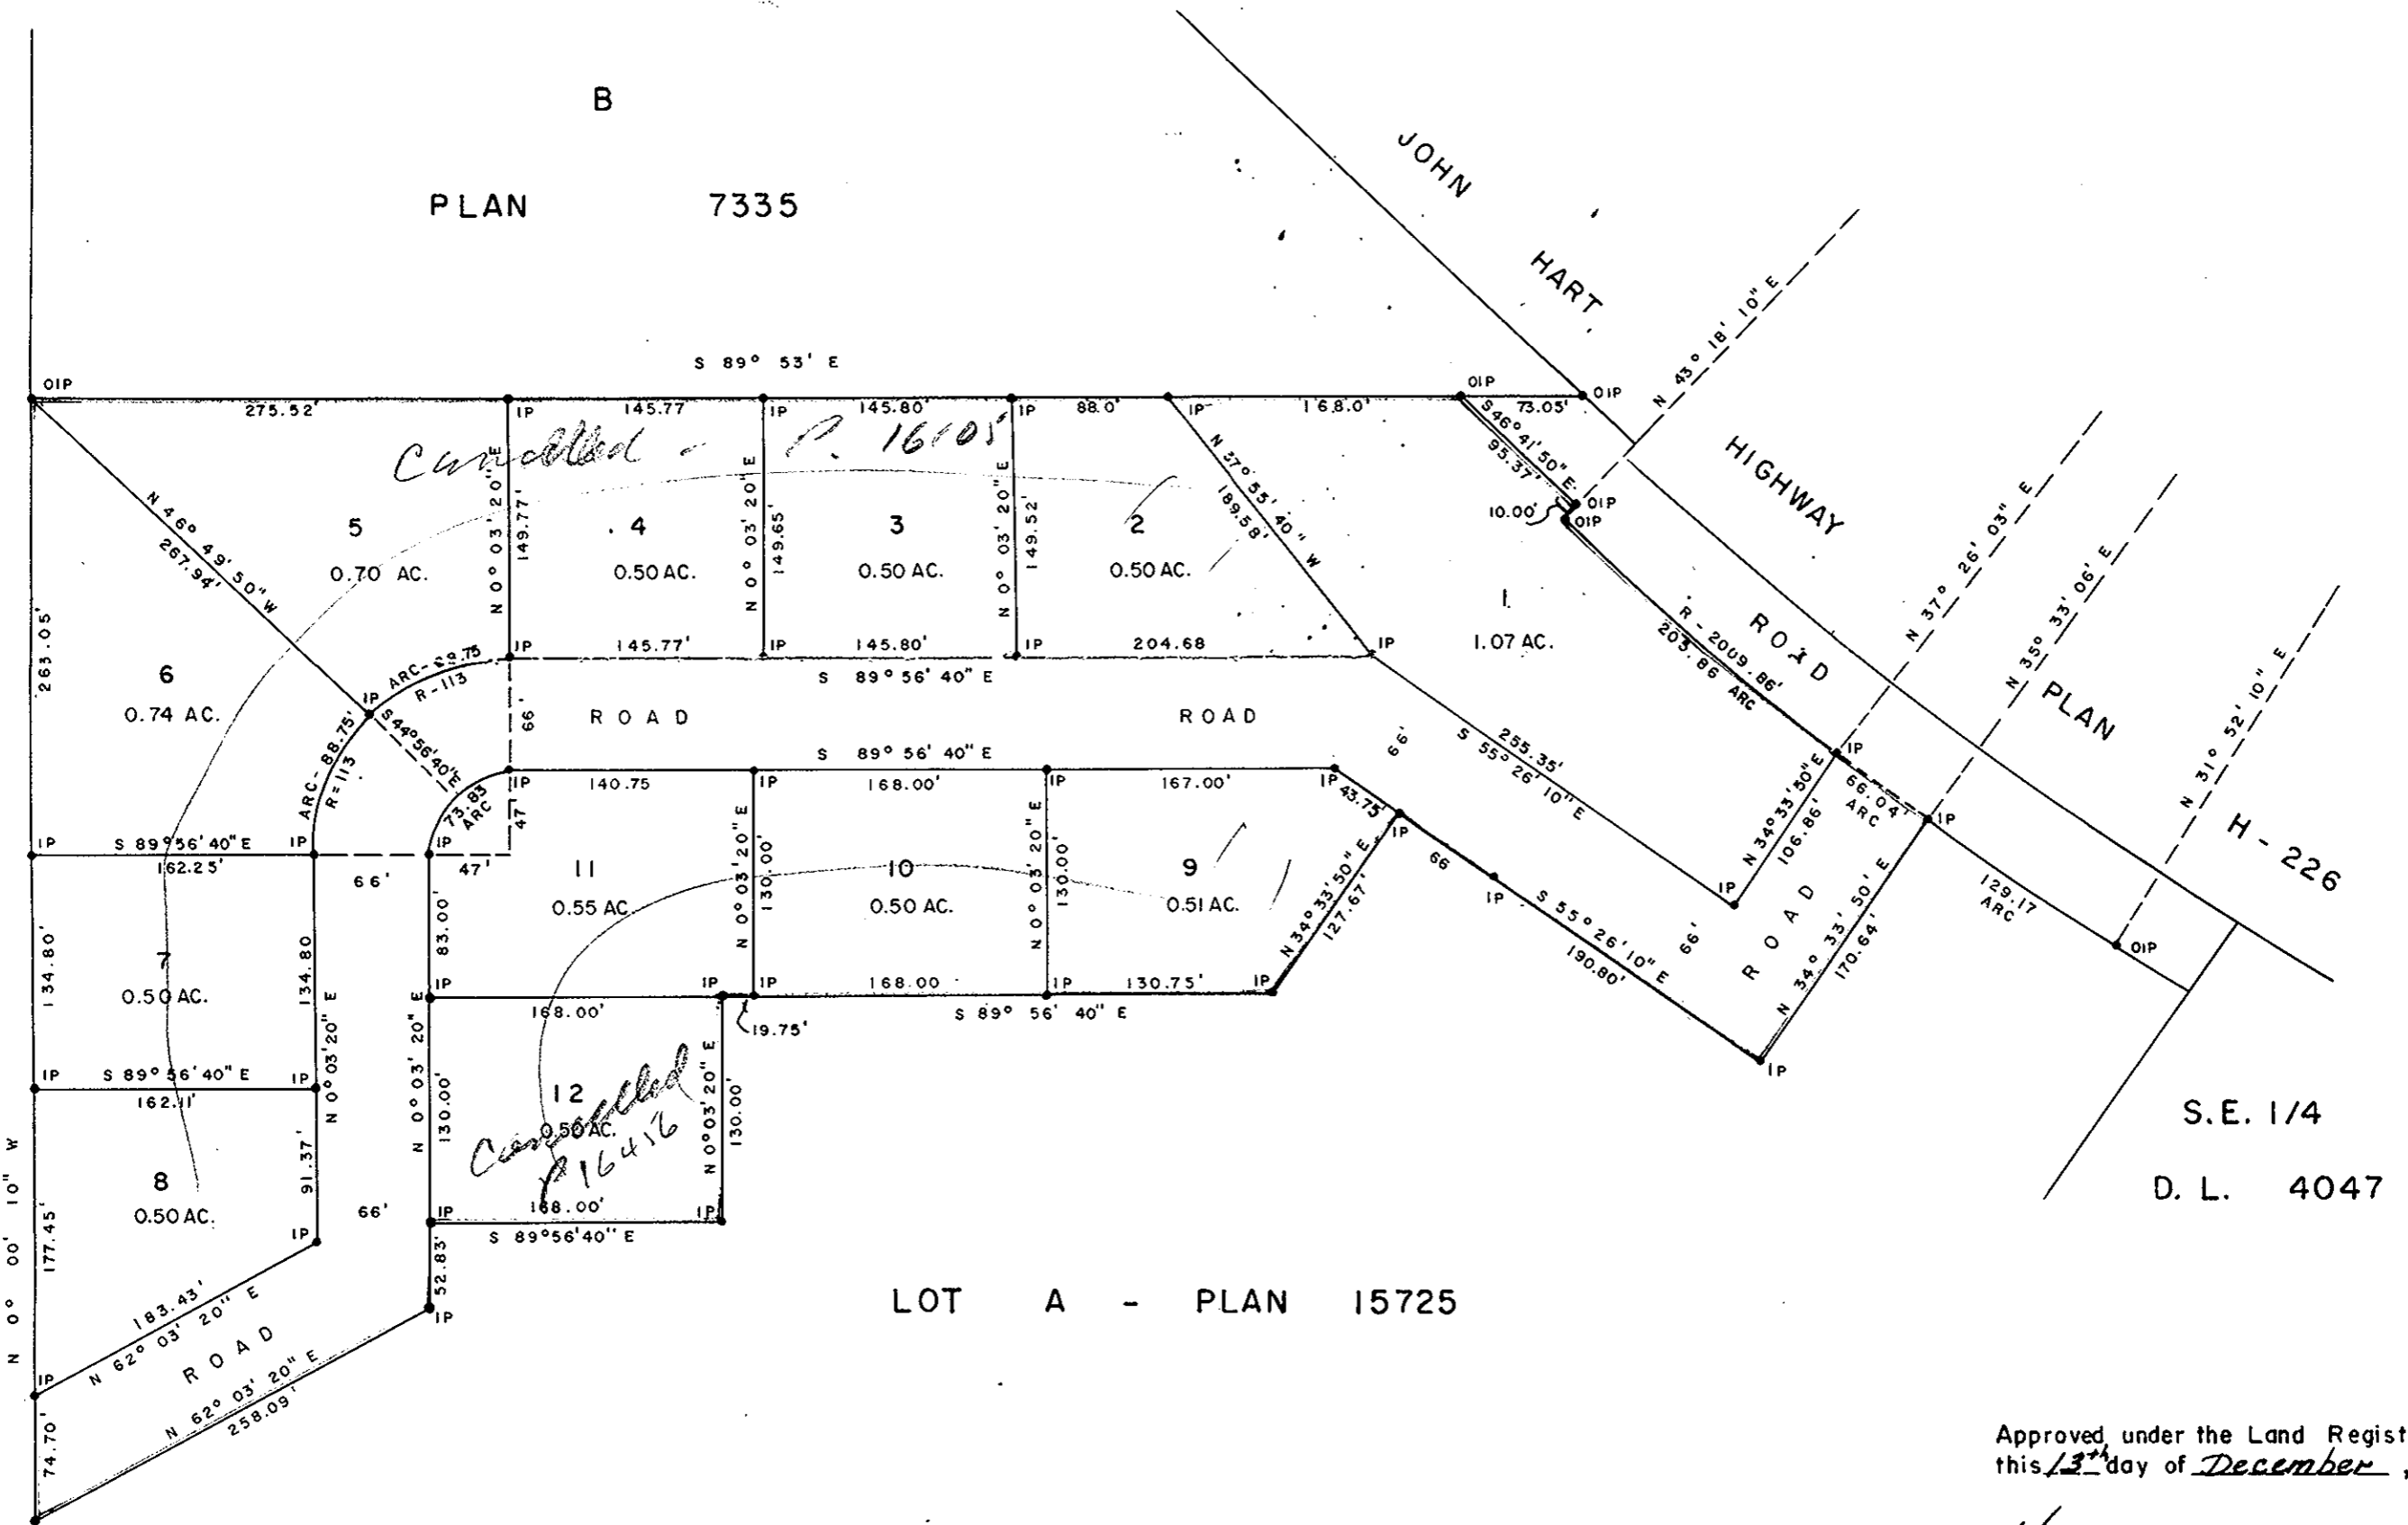

I, DONALD A. DUFFY, of the City of Prince George,
a British Columbia Land Surveyor make oath and say
that I was present at and did personally superintend
the survey represented by this plan and that the survey
and plan are correct. The said survey was completed
on the 6th day of October, 1965.

D. Duffy
B.C.L.S.

Sworn before me this 6TH
day of DECEMBER, 1965.

[Signature]
A Commissioner for taking Affidavits
within the Province of British Columbia.

BIRCHWOOD HOLDINGS LTD.

Per - Allen Scott

[Signature]

Approved under the Land Registry Act
this 13th day of December, 1965.

[Signature]
Approving Officer, Dept. of Highways.

S. E. 1/4
D.L. 4047

W. D. USHER & ASSOCIATES
LAND SURVEYORS
PRINCE GEORGE - B.C.
AG 1568 A