

Plotted (GT)(GO)

PLAN OF SUBDIVISION OF  
LOTS 2 TO 11 INCLUSIVE, PLAN 15861  
DISTRICT LOT 4047  
CARIBOO DISTRICT - BRITISH COLUMBIA


PLAN No. 16105  
Deposited in the Land Registry  
Office at Kamloops, B.C. this  
9<sup>th</sup> day of March, 1966.

SCALE: 1" = 100'

NOTE: Bearings are astronomic, derived from the  
North Boundary of Lots 1 to 5, Plan 15861.

H. Kennedy  
Registrar

LEGEND: • OIP denotes an old iron pin found.  
• IP denotes an iron pin placed on this survey.

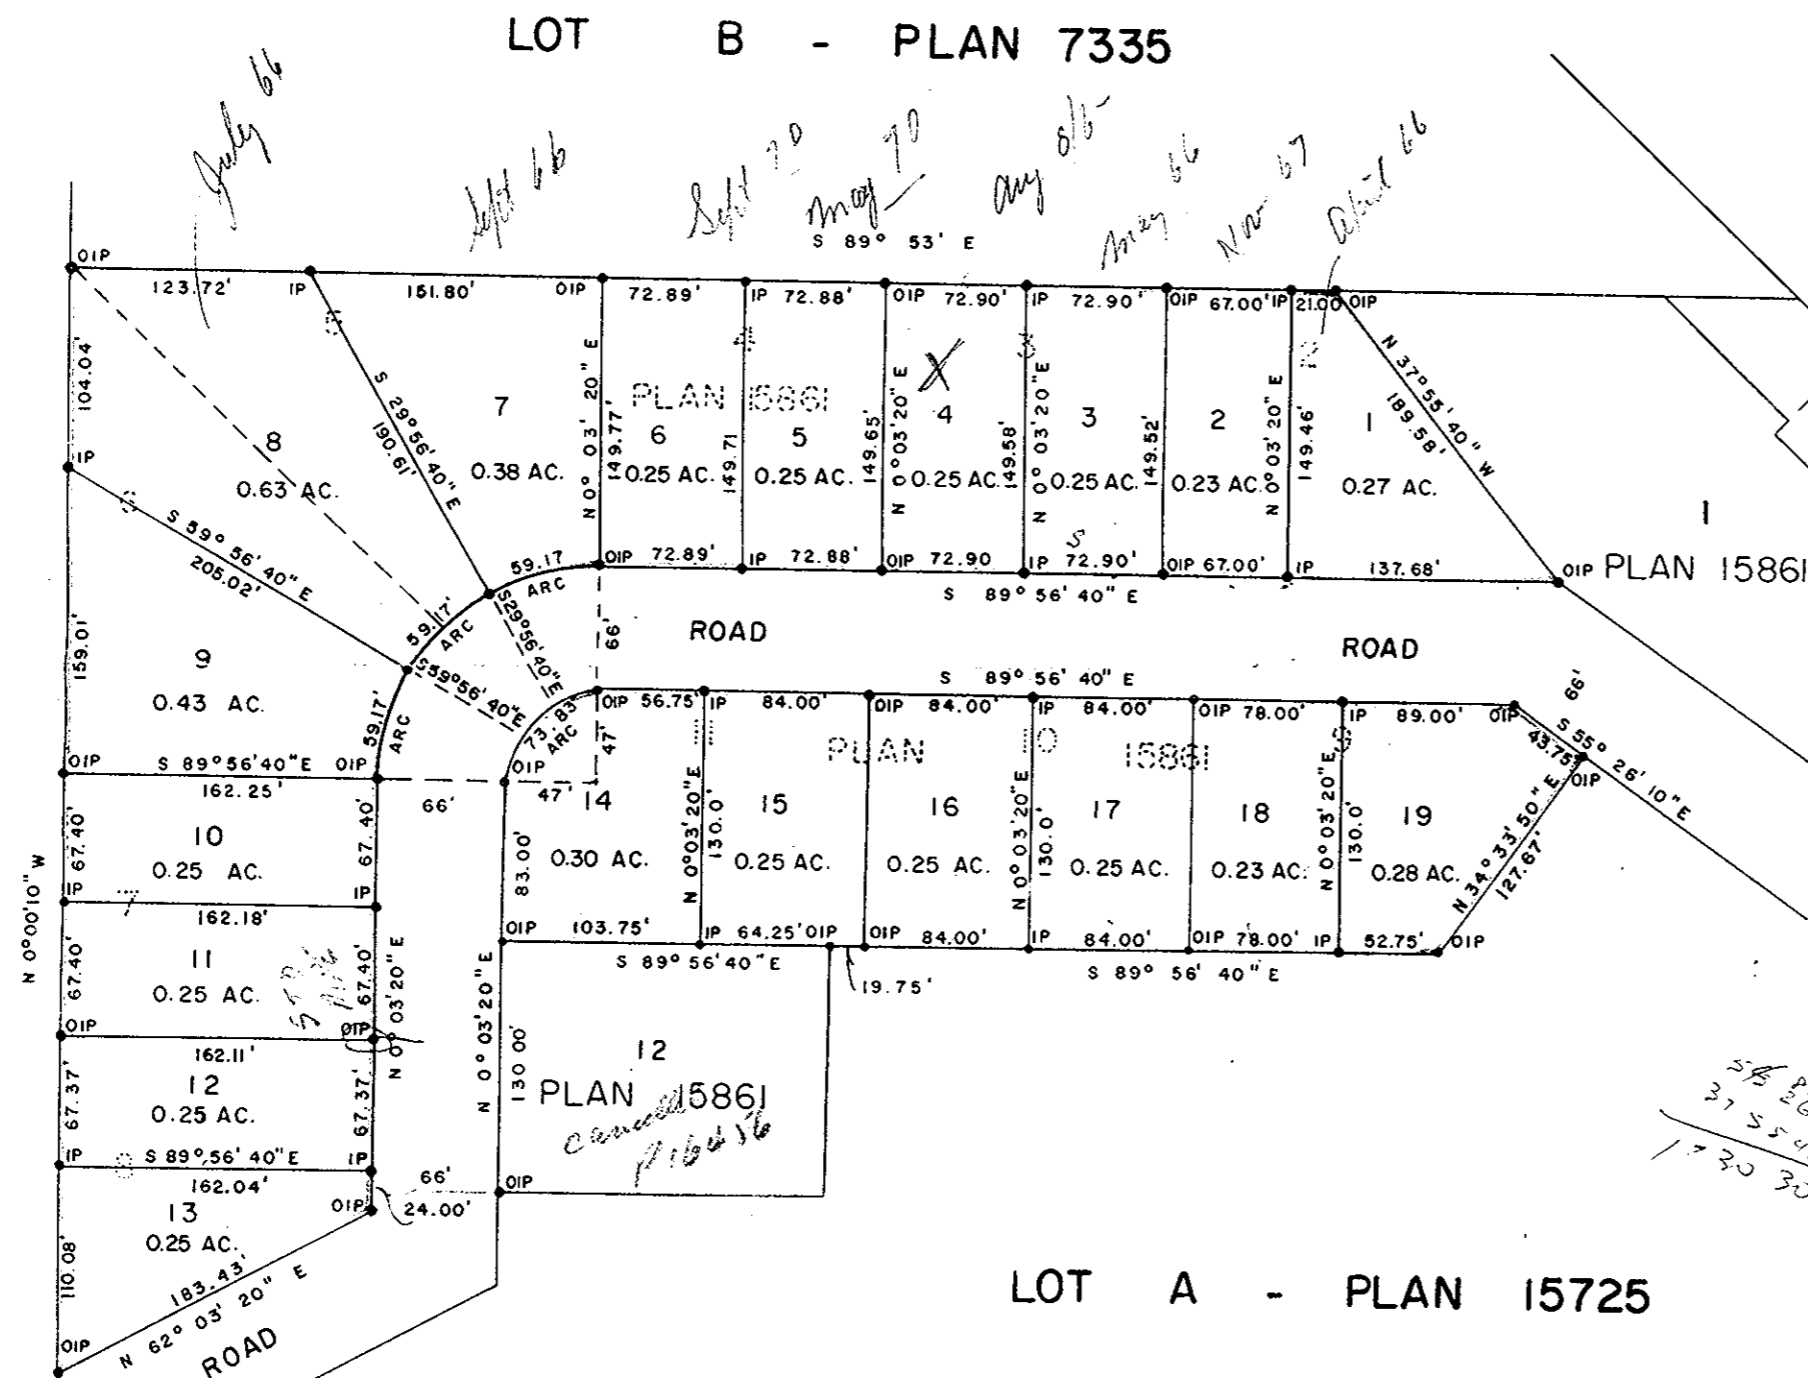

S. W. 1/4 D.L. 4047

Approved under the Land Registry Act  
this 28<sup>th</sup> day of February, 1966.

W. G. ...  
Approving Officer, Dept. of Highways.

I, DONALD A. DUFFY, of the City of Prince George,  
a British Columbia Land Surveyor, make oath and say  
that I was present at and did personally superintend  
the survey represented by this plan and that the survey  
and plan are correct. The said survey was completed  
on the 3<sup>RD</sup> day of February, 1966.

D. Duffy  
B.C.L.S.

Sworn before me this 3<sup>RD</sup>  
day of FEBRUARY, 1966.

[Signature]  
A Commissioner for taking Affidavits  
within the Province of British Columbia.

BIRCHWOOD HOLDINGS LTD.  
[Signature]  
President

W. D. USHER & ASSOCIATES  
LAND SURVEYORS  
PRINCE GEORGE - B. C.  
A.G. 1568 A