


PLAN of Subdivision, of
 Lots 34, 35, & 36 Plan 15314,
 District Lot 1427 Cariboo District.

SCALE 1" = 50'

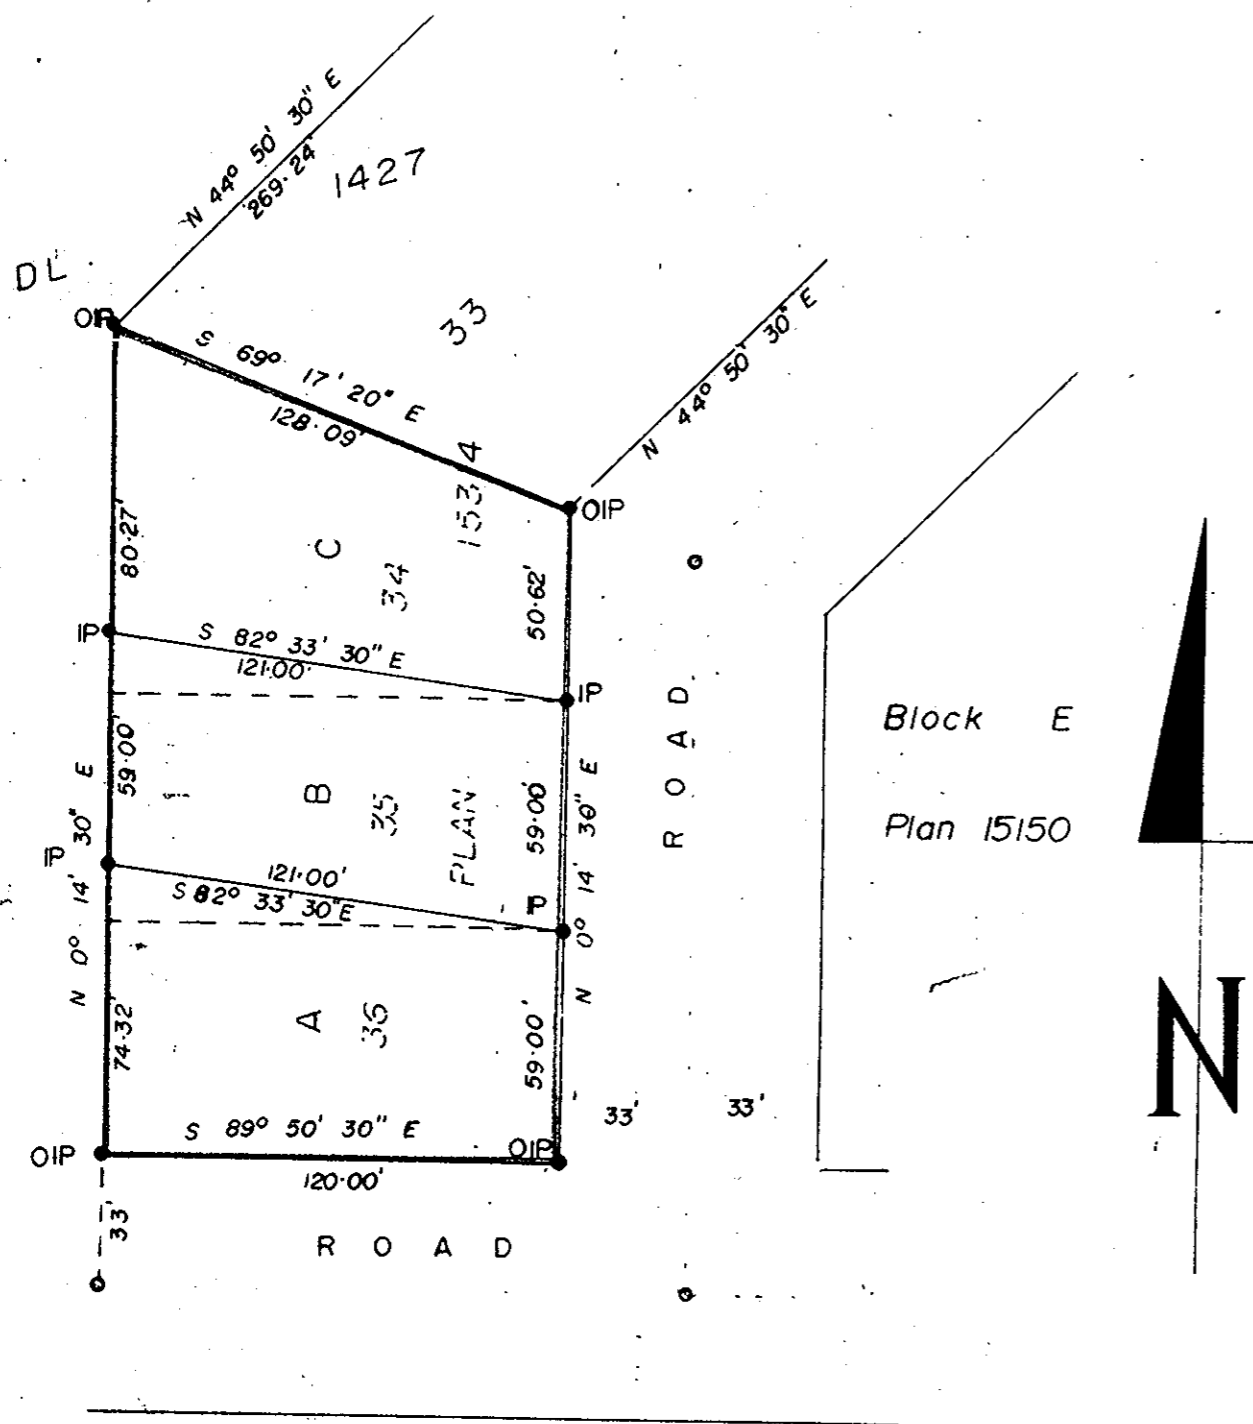

Plan no. 16180

Deposited in the Land Registry Office
 at Kamloops on the 13 day of April 1966
 B.C.

H. Hemedy
 Registrar

LEGEND

Bearings are astronomic
 and are derived from plan 15314

- OIP ----- Old Iron Post
- IP ----- Iron Post

Approved under the Land Registry
 Act on the 29 day of Mar
 1966

[Signature]
 Approving Officer
 City of Prince George,
 SD-211

The seal of Venture Sawmills Ltd
 was affixed in the presence of

[Signature]
 President

I, R. J. Goble of the City of Prince George,
 British Columbia Land Surveyor, make oath and
 say that I was present at and did personally
 superintend the survey represented by this
 plan and that the survey and the plan are
 correct. The said survey was completed on
 the 11th day of March 1966

Sworn before me at PRINCE GEORGE
 this 16 day of MARCH 1966

[Signature]
 A commissioner for taking affidavits
 within British Columbia

The Seal of Highland Resources Ltd was affixed
 in the presence of

[Signature]
[Signature]

McWILLIAM WHYTE SERLE & GOBLE
 B.C. LAND SURVEYORS.
 PRINCE GEORGE KAMLOOPS

Checked	f	s	d	x	Ref.No. 66042
---------	---	---	---	---	---------------