

PLAN No 16233
Deposited in the Land Registry Office
at Kamloops, on the 28 day of April 1966.


Kennedy
Registrar

PLAN OF SUBDIVISION OF
PART OF THE N.E. 1/4 OF DISTRICT LOT 634
CARIBOO DISTRICT.

Scale 1" = 200' Exceptions to Title.

- 1. PLAN 8488
- 2. PLAN 12915
- 3. PLAN 13121
- 4. PLAN 5816

1/200
2/2
2021

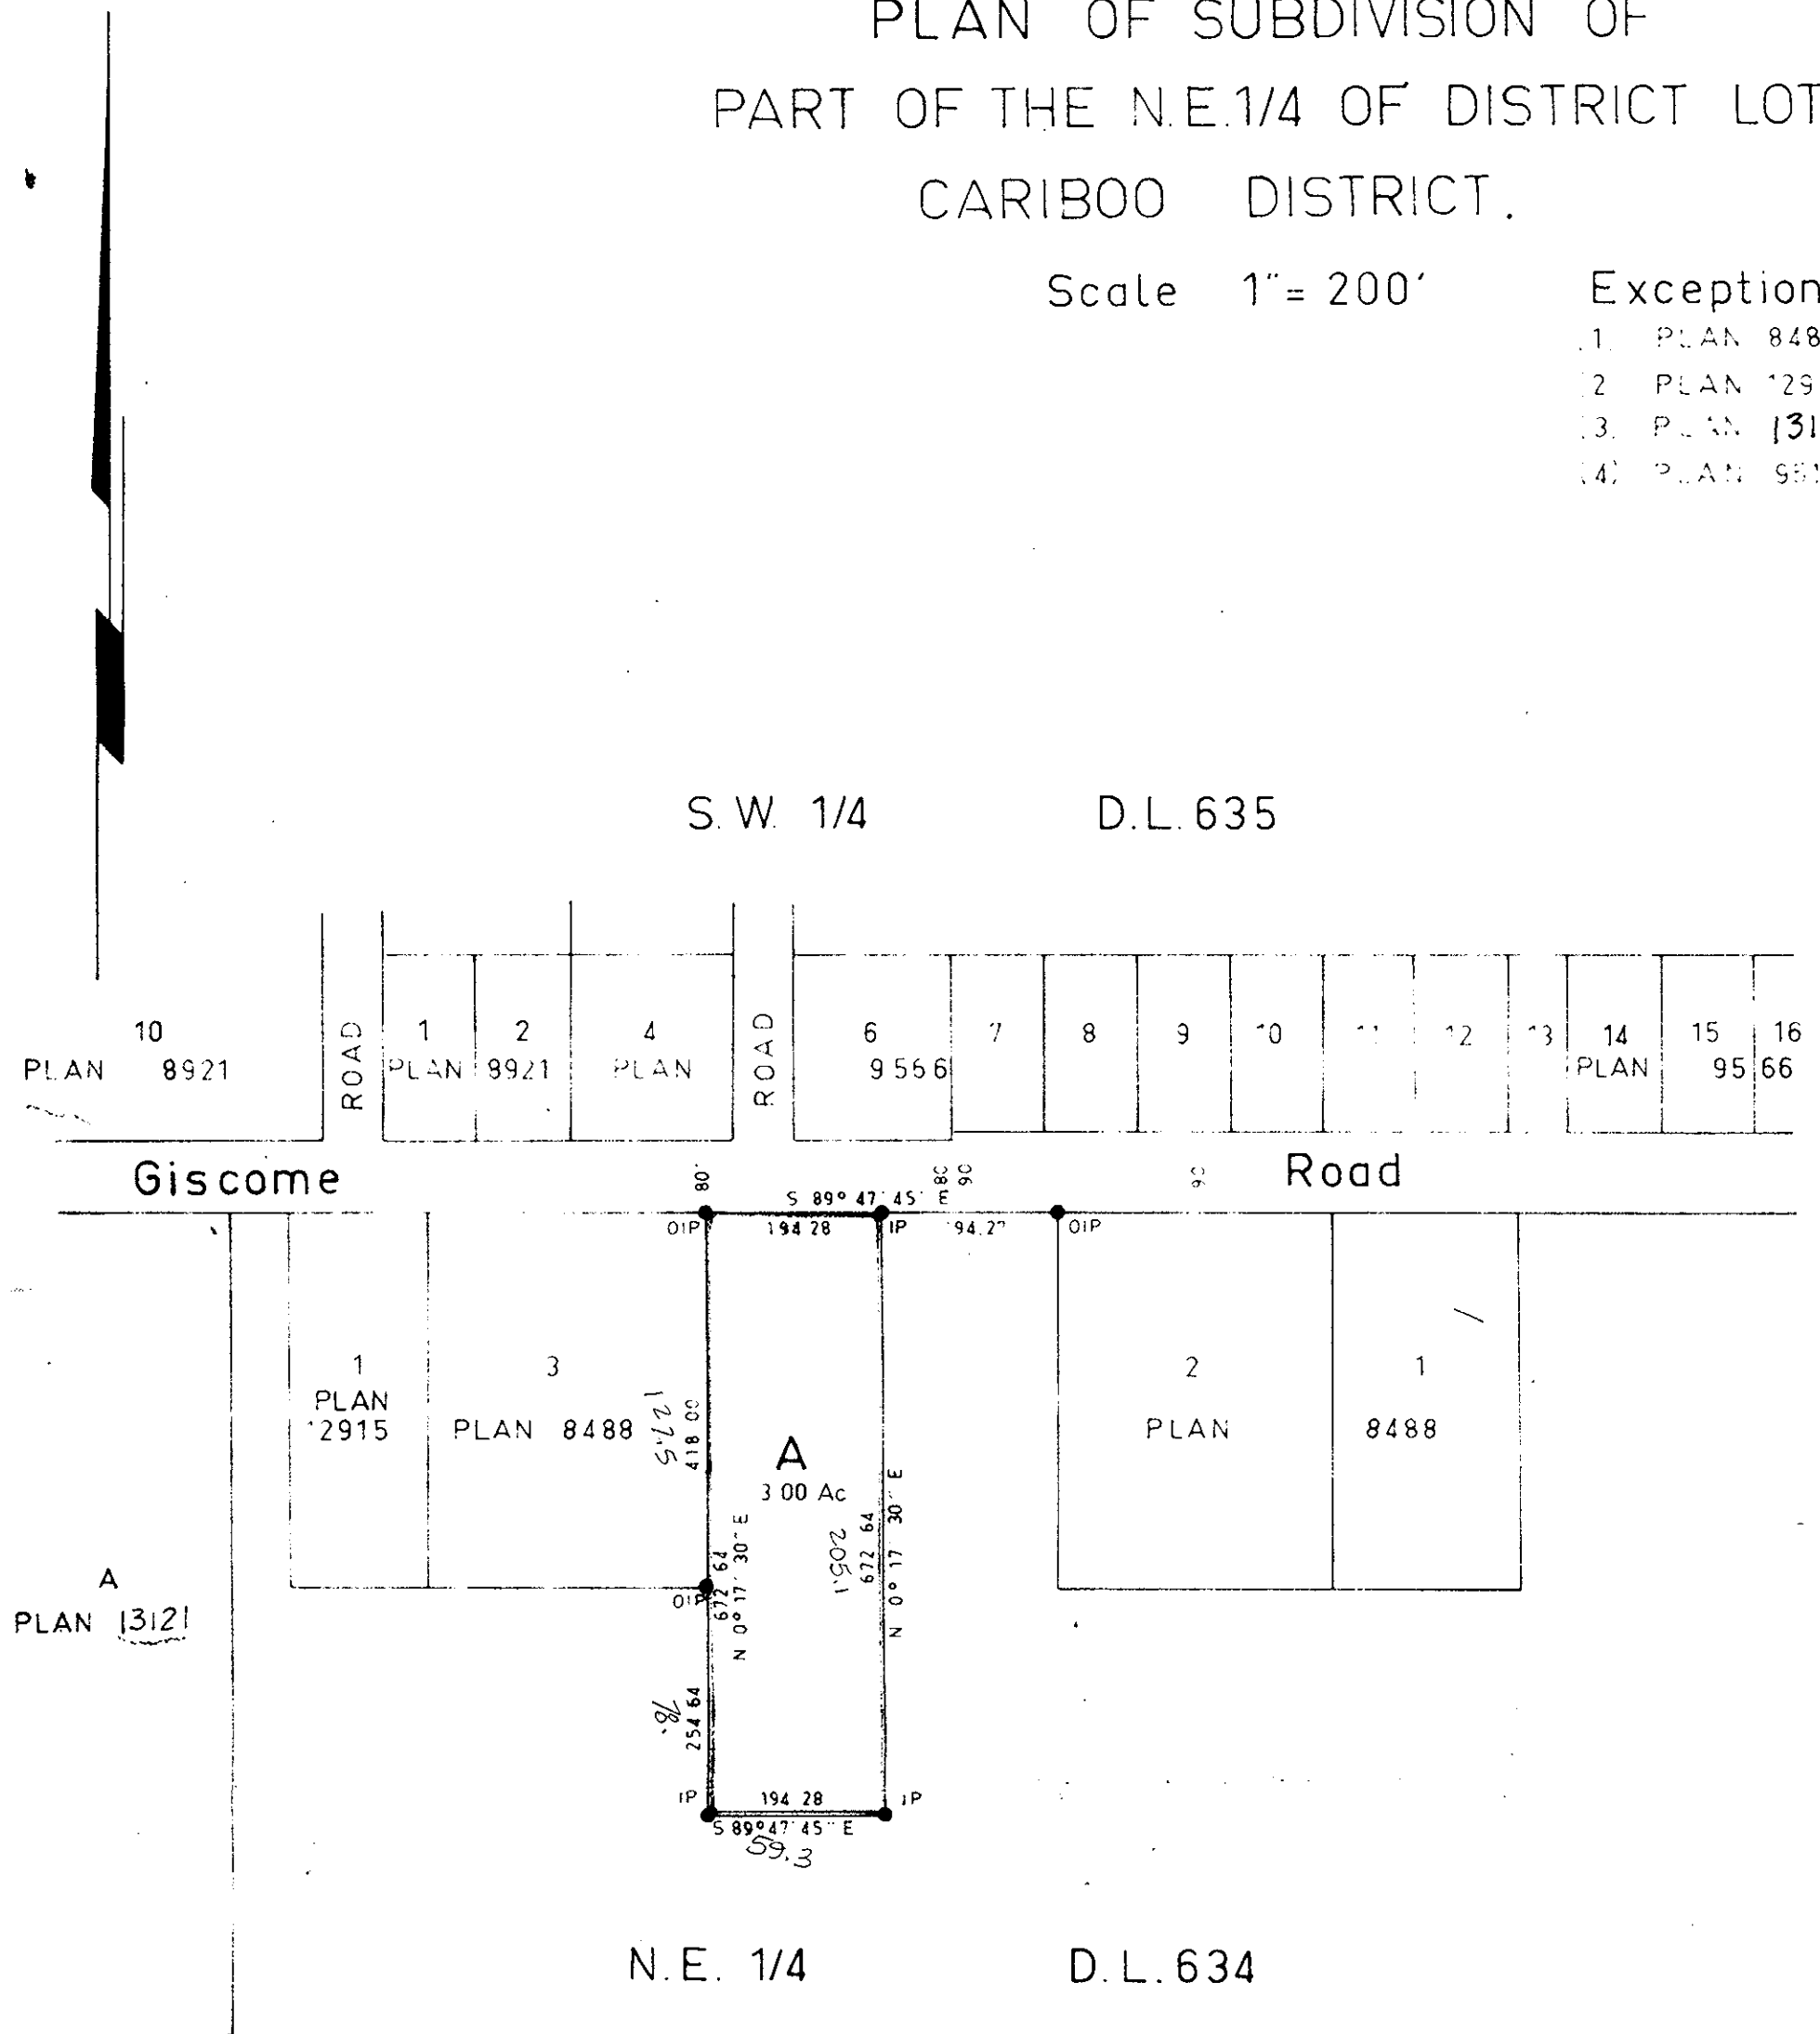

Bearings are astronomic and are derived from OIP's found on the East boundary of Lot 3, Plan 8488 shown as N 0° 17' 30" E

- Pcon Standard Concrete Post
- P Rock Standard Rock Post
- PP Standard Pipe Post
- IP Standard Iron Post
- P Wooden Post
- LP Lead Plug
- Denoting "Old"
- WT Denoting "Witness"

I, R.J. Goble of the City of Prince George, British Columbia Land Surveyor, make oath and say that I was present at and did personally superintend the survey represented by this plan and that the survey and plan are correct

The said survey was completed on the 29th day of Jan. 1966.

Sworn before me at PRINCE GEORGE this 2 day of FEBRUARY 1966

Approved under the Land Registry Act on the 16th day of March 1966.

W. J. Whyte
Approving Officer
Dept. of Highways

Joseph A. LaBerge
Owner

Witness *H. E. Johnson*