

PLAN OF SUBDIVISION —
of Lot 521-Plan 15185-District Lot 936
Cariboo District
Scale: 100 ft = 1 inch

EXCEPT PLAN B-7950


PLAN No 16304
Deposited in the Land Registry Office
at Kamloops B.C.
this 18 day of May 1966

H. Kennedy
Registrar

LEGEND

Bearings are astronomic derived from
Lot 521 Plan 15185

Old concrete post shown ○ C.P. Cor.
Old iron posts shown ● C.I.P.
Iron posts set shown ● I.P.

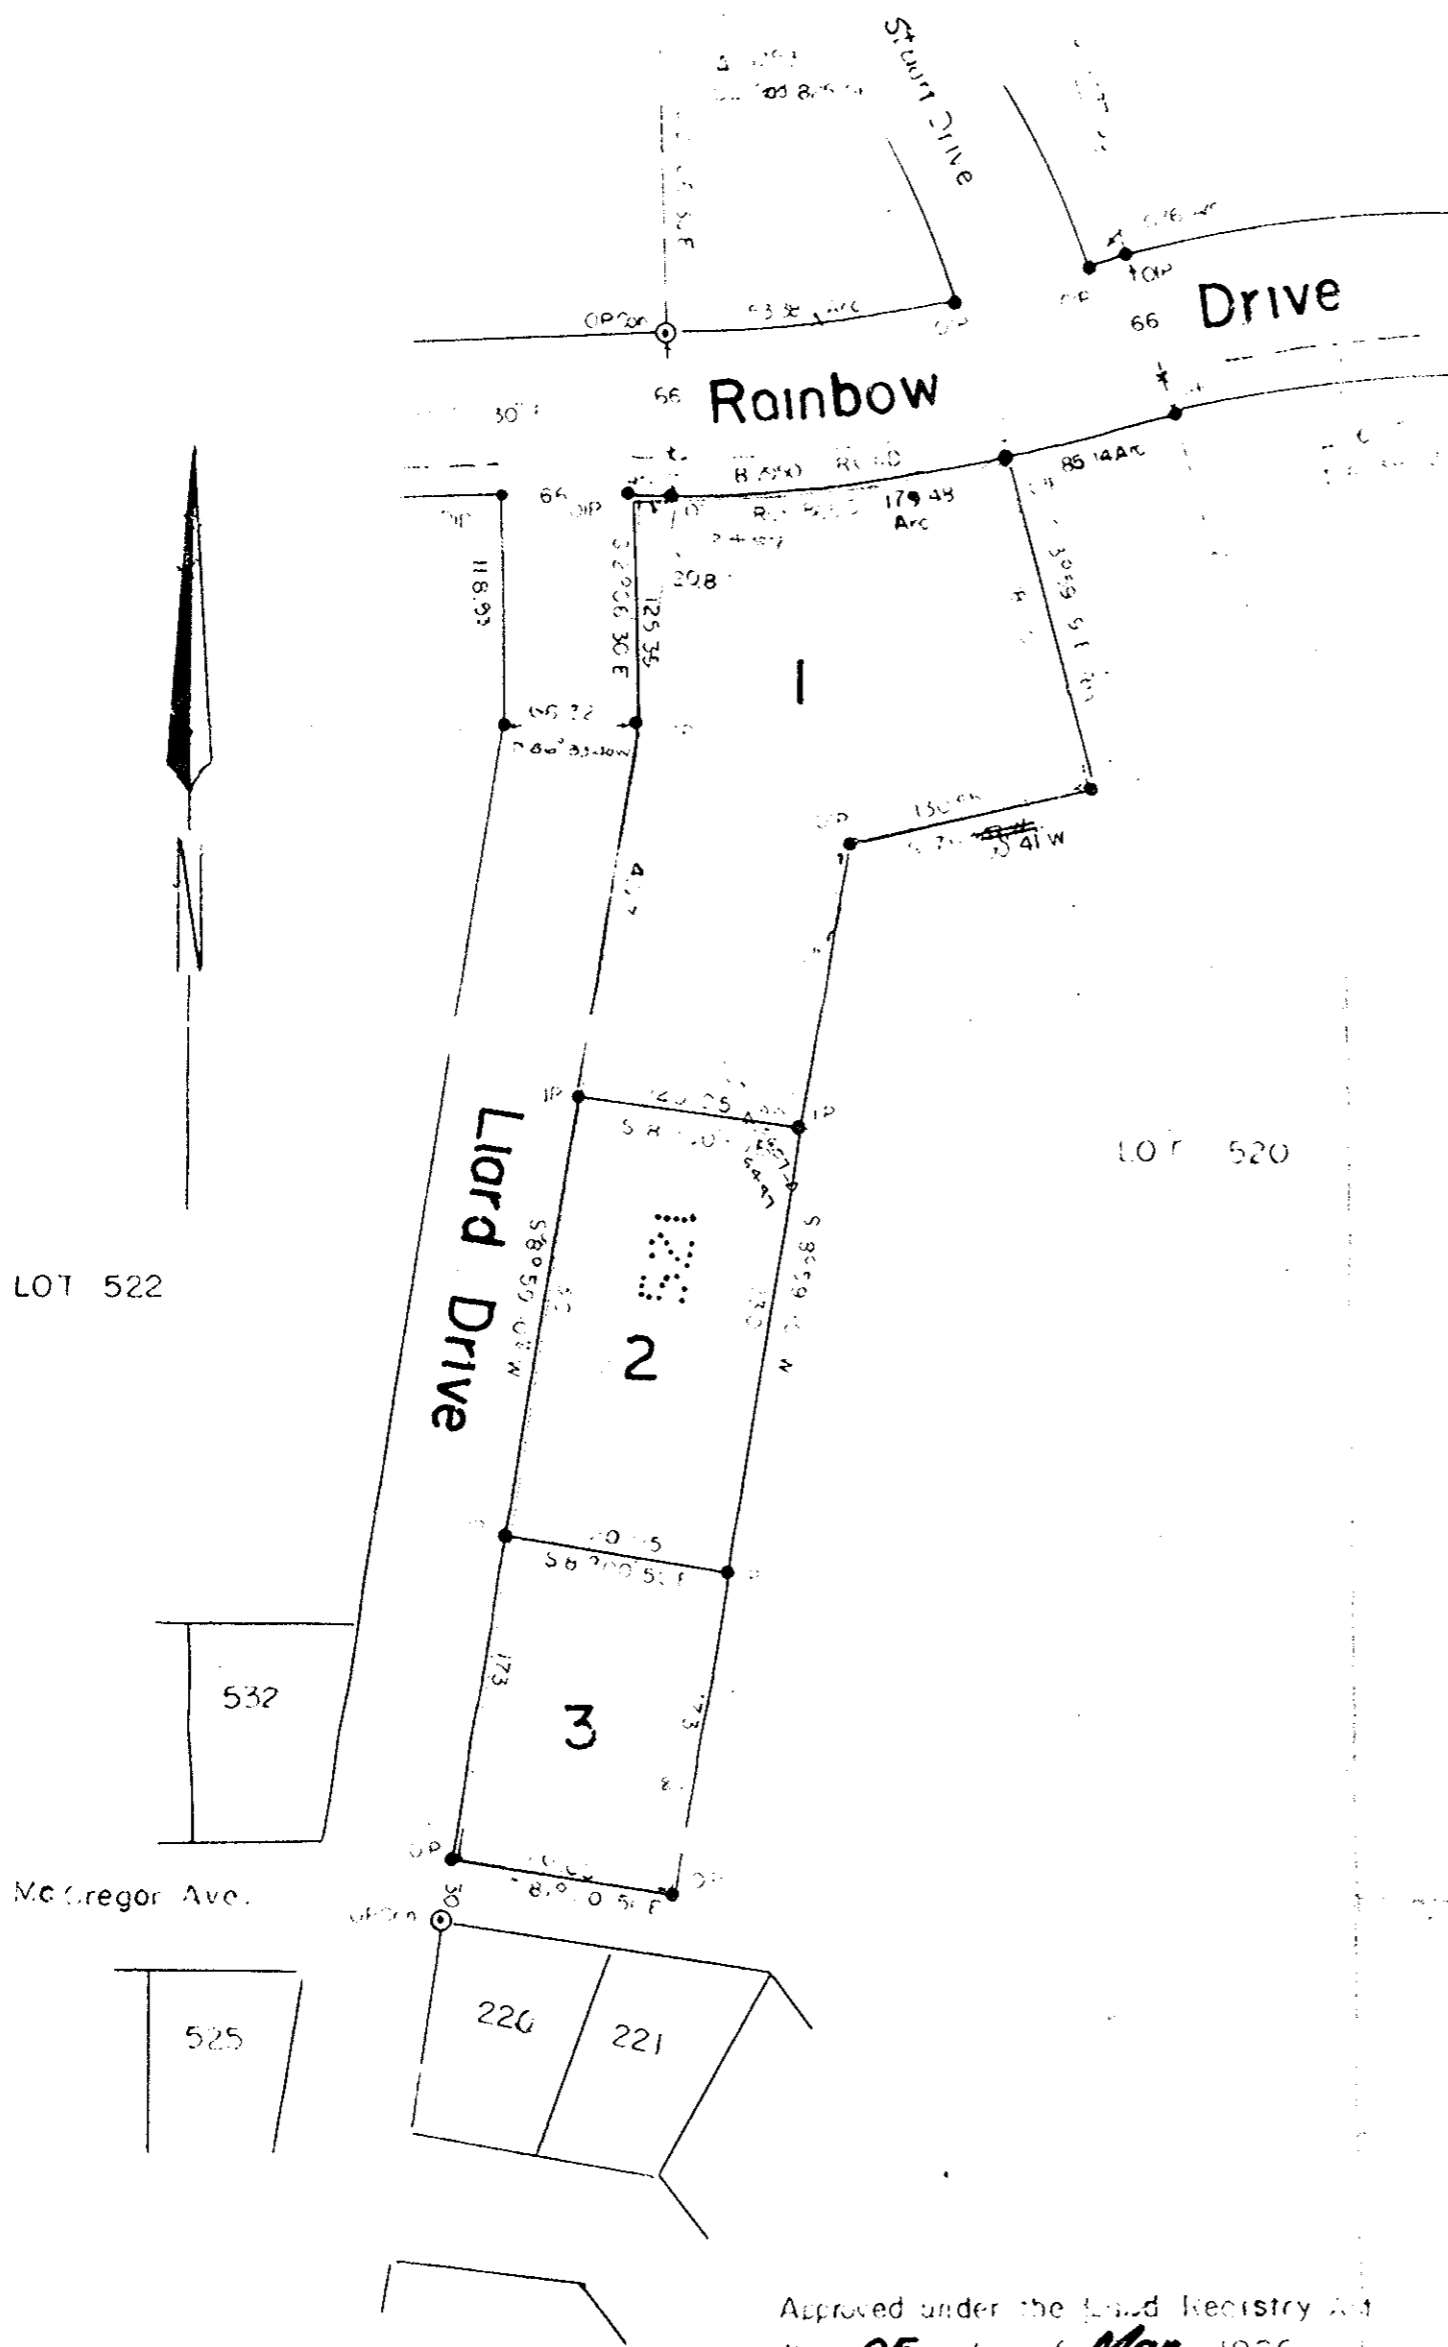

28-57-14
66-30
11-65-4

OWNER _____
WITNESS _____

I, J. A. Campbell of City of Prince George a British Columbia land surveyor
do hereby depose and say that I was present at and did personally superintend
the survey represented by this plan and that the survey and plan are correct.
The said survey was completed on the 23rd of March 1966.

Sworn before me
this 24th day of March 1966

J. A. Campbell

[Signature]
A Commissioner for taking affidavits
for Prov. of British Columbia

Approved under the Land Registry Act
this 25 day of Mar 1966

[Signature]
Approving Officer - City of Prince George