


PLAN OF SUBDIVISION OF PART OF
 LOT 1 - PLAN 9547
 DISTRICT LOT 1433
 CARIBOO DISTRICT - BRITISH COLUMBIA
 SCALE: 1" = 100'

16331
 Registered in the Land Registry
 Office at Vancouver
 Date of Registration
 Registrar

NOTE: Bearings are astronomic, derived from the
 North Boundary of Lot 1, Plan 9547

LEGEND: ● OIP denotes an old iron pin found.
 ● IP denotes an iron pin placed on this survey.

D. L. 8178

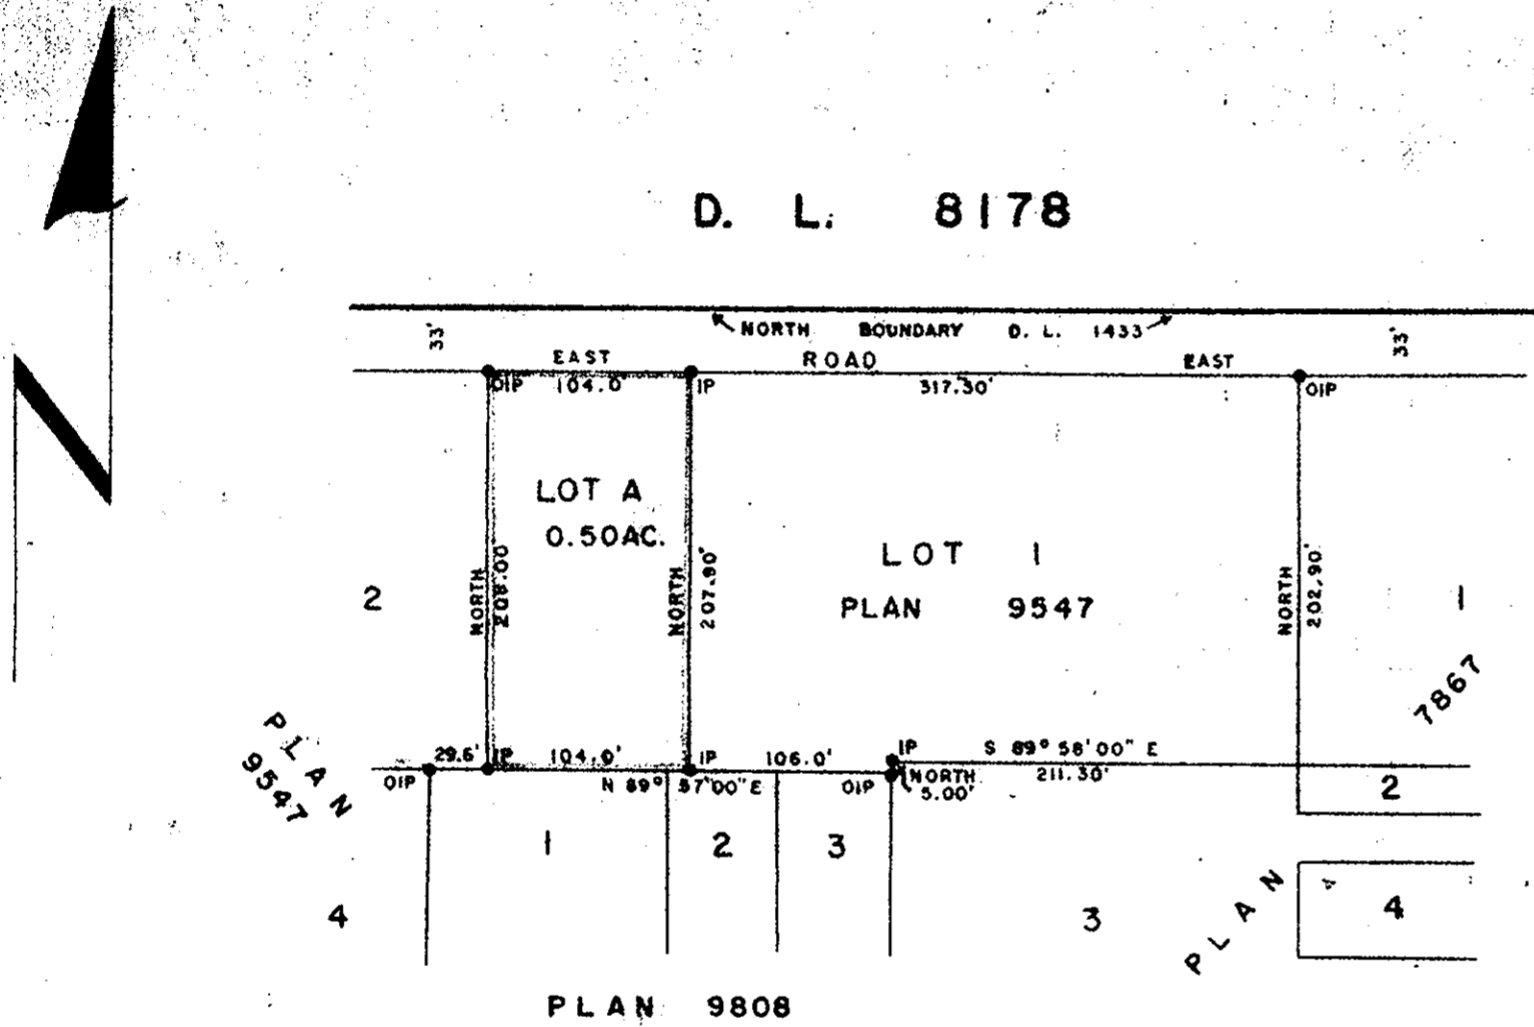

D. L. 1433

I, DONALD A. DUFFY, of the City of Prince George,
 of British Columbia Land Surveyor, make oath and say
 that I was present at and did personally superintend
 the survey represented by this plan and that the
 survey and plan are correct. The said survey was
 completed on the 30th of October, 1964.

[Signature of Donald A. Duffy]
 D.A.D.
 B.C.L.S.

Sworn by me this 24
 day of Nov, 1964.

[Signature]
 A Commissioner for Taking Affidavits
 within the Province of British Columbia.

Christo Goglin
Jules A. Meyer
 Owner
[Signature]
 Witness
[Signature]

Approved under the Land Registry Act
 this 20th day of July, 1965. REAPPROVED

[Signature]
 APPROVING OFFICER, DEPT. OF HIGHWAYS
 APRIL 15, 1966

9-2 (REV. 2-1964)
 1964
 114