

PLAN No 16436
 Deposited in the Land Registry
 Office at PRINCE GEORGE, B.C. this
12th day of JULY, 1966.


E. H. Lusk
 Registrar

PLAN OF SUBDIVISION OF
 WEST HALF OF BLOCK "C", PLAN 7544
DISTRICT LOT 931
 CARIBOO DISTRICT - BRITISH COLUMBIA

SCALE: 1" = 100'

NOTE: Bearings are astronomic, derived from the
 East boundary of Lot B, Plan 6135 as shown
 on Plan 7544.

LEGEND: ● OIP denotes an old iron pin found.
 ● IP denotes an iron pin placed on this survey.

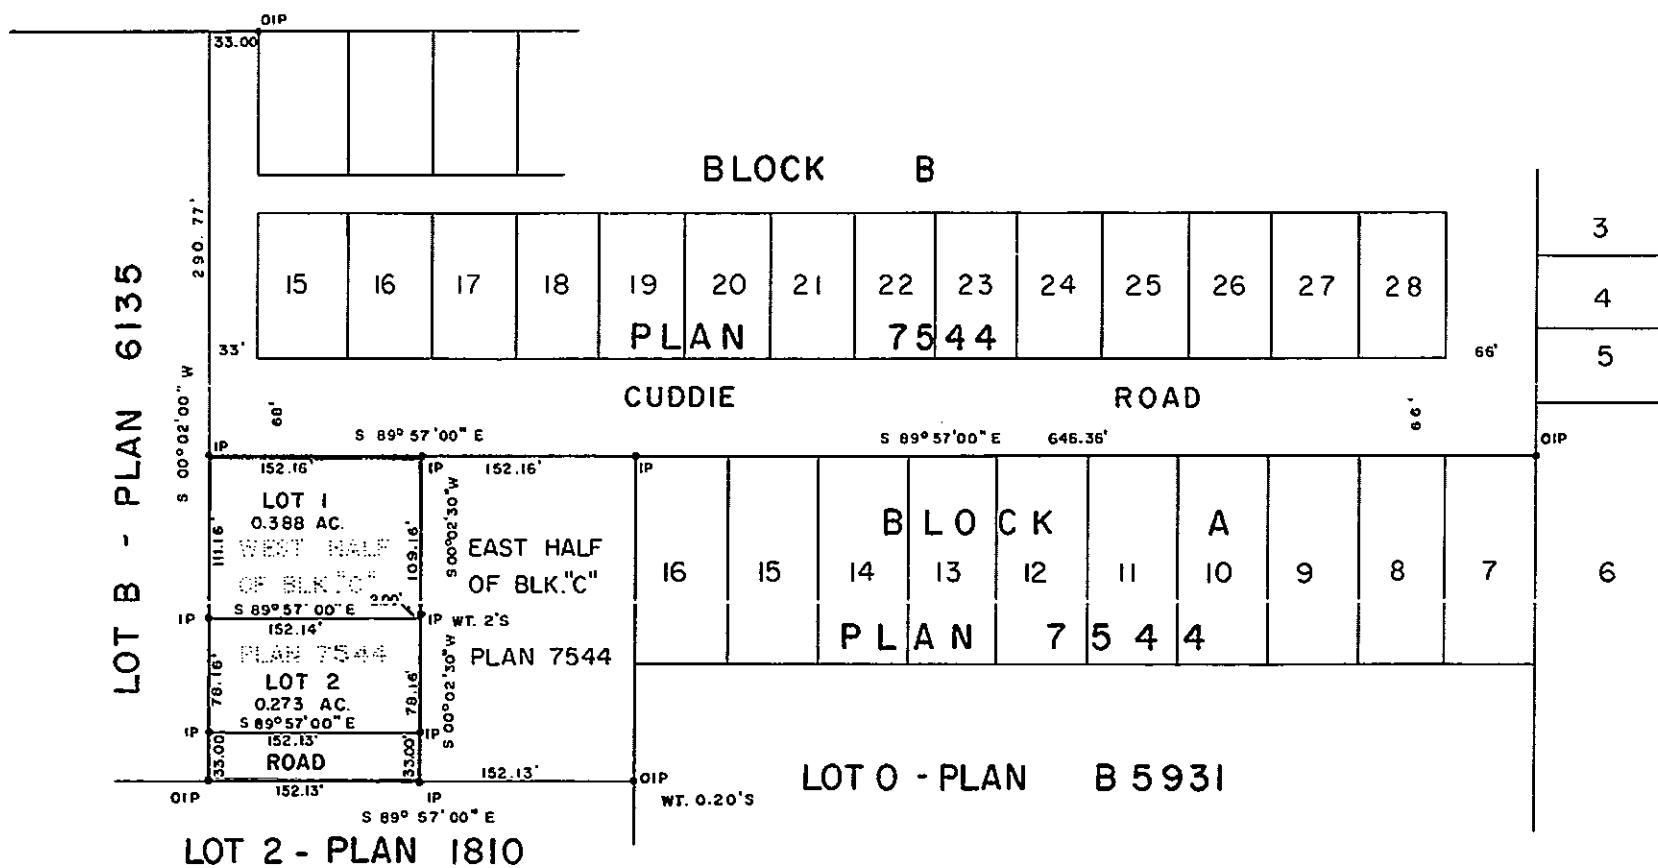

I, DONALD A. DUFFY, of the City of Prince George, a British Columbia Land Surveyor make oath and say that I was present at and did personally superintend the survey represented by this plan and that the survey and plan are correct. The said survey was completed on the 26th day of April, 1966.

Donald A. Duffy
 B. C. L. S.

Sworn before me this 16th
 day of MAY, 1966

W. D. Usher
 A Commissioner for taking Affidavits
 within the Province of British Columbia.

Francis P. Bennett
 Owner

J. W. Lusk
 Witness

Robert S. Vannoy
 Owner

J. W. Lusk
 Witness

Approved under the Land Registry Act
 this 8th day of JULY, 1966

C. E. Olet P. Eng.
 Approving Officer, City of Prince George.