


PLAN OF SUBDIVISION  
OF LOTS 5, 6, AND 7, BLOCK 123  
PLAN 752, DISTRICT LOT 938  
CARIBOO DISTRICT

SCALE: 1" = 50'

NOTE: OIP's as found shown on plan M-286.

PLAN 16457  
Deposited in the Land Registry Office at PRINCE  
GEORGE, B.C. on the 29<sup>th</sup> day of JULY 1966

*V. H. Bartell*  
Registrar

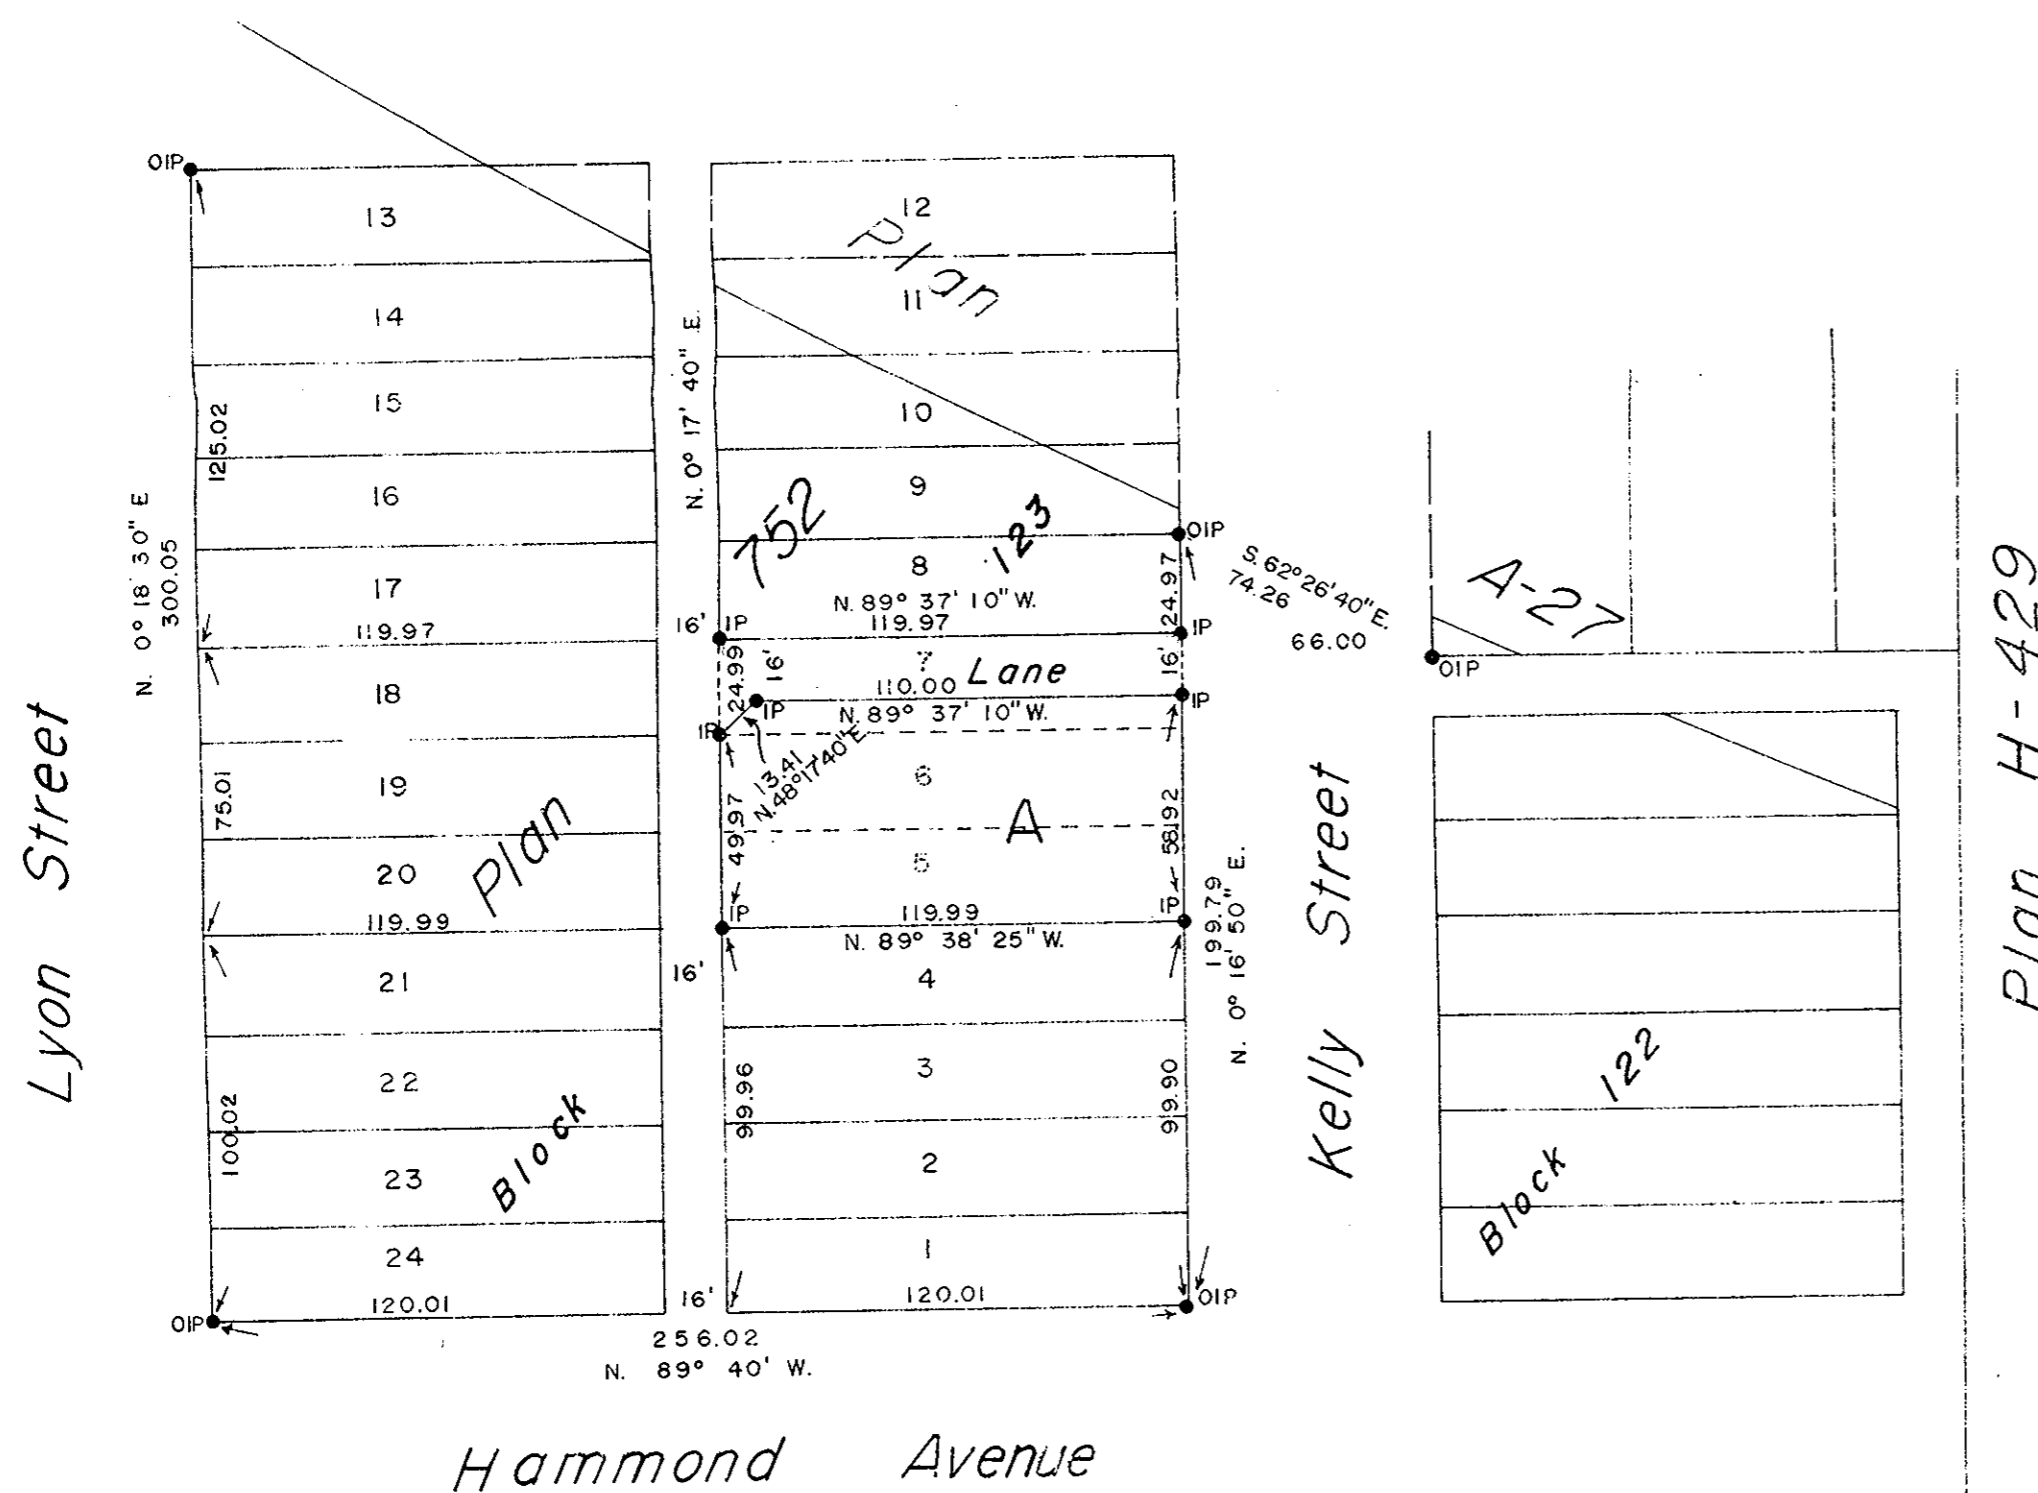

LEGEND

Bearings are astronomic and are derived from OIP's along S. boundary of Block 123 and shown as N. 89° 40' W. on Plan M-286.

- P.con. Standard Concrete Post.
- P.Rock Standard Rock Post.
- PP Standard Pipe Post.
- IP Standard Iron Post.
- P Wooden Post.
- L.P. Lead Plug.
- Denoting "Old"
- WT. Denoting "Witness"

I, Victor Bartell, of the city of Prince George, British Columbia Land Surveyor, make oath and say that I was present at and did personally superintend the survey represented by this plan and that the survey and plan are correct. The said survey was completed on the 15th day of June 1966.

*Victor Bartell*

Sworn before me at Prince George, B.C. this 23 day of June 1966.

Approved under the Land Registry Act on the 11<sup>th</sup> day of JULY 1966.

*C. E. Olt* P. Eng.  
Approving Officer  
City of Prince George

A commissioner for taking affidavits within British Columbia.

Owner *Glady's R. Gattler*

Witness *Lance Schachter*

McWilliam - Whyte - Serle - Goble  
B.C. Land Surveyors  
Kamloops - Prince George  
Checked  S  D  X Ref. No. 66141