

PLAN OF SUBDIVISION
OF LOTS 8-9, Block K,
LOT 777, Cariboo District
Plan 5566

PLAN 16458


DEPOSITED IN THE LAND REGISTRY OFFICE
AT PRINCE GEORGE B.C.
THIS 28th DAY OF July 1966

P. H. Carlow
Registrar

Bearings are astronomic derived
from Victoria St. Plan 5566

SCALE: 50ft = 1 inch

Old iron stakes shown ● CIP
Old wood stakes shown ○ OP
Iron stakes set shown ● IP

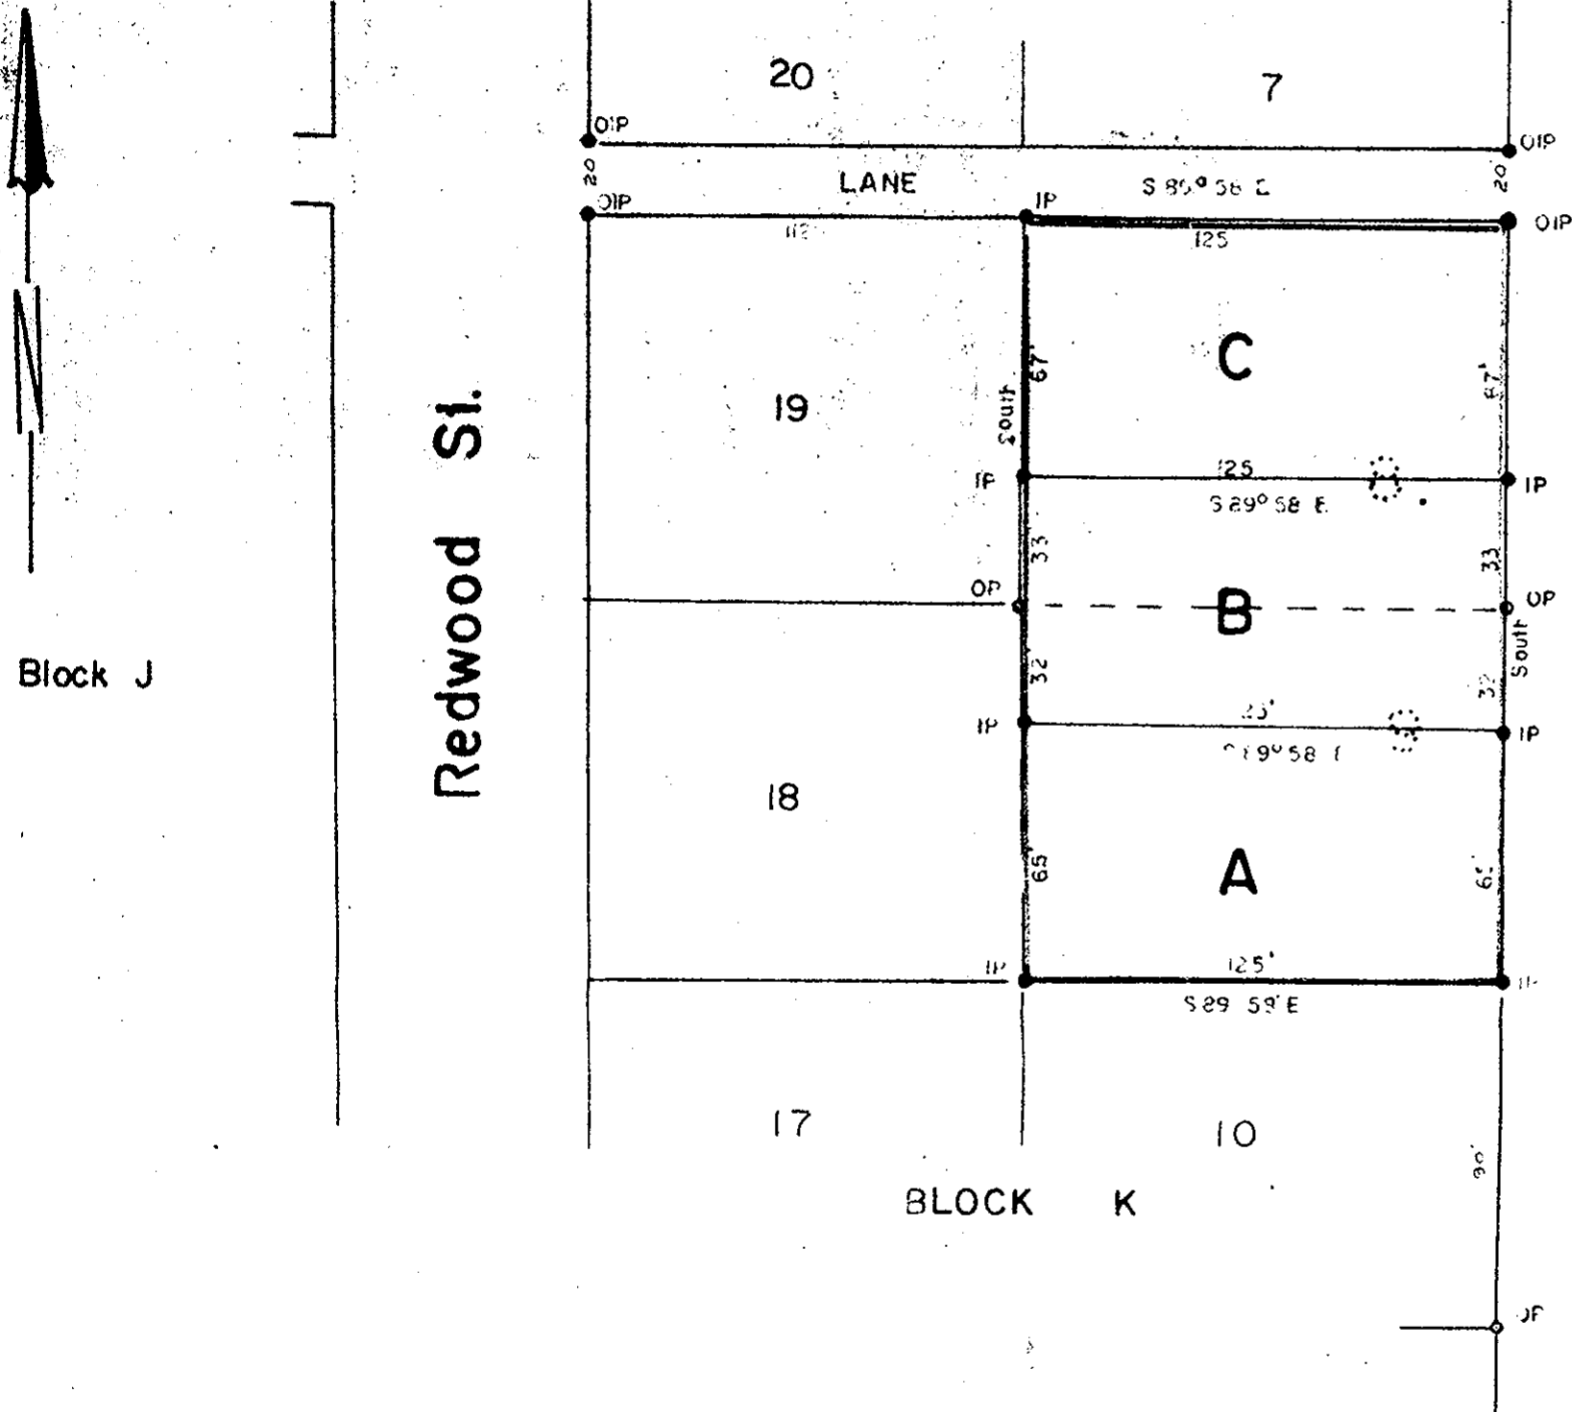

Victoria St

LOT 932
Plan 796

Approved under the Land Registry Act
this 14th day of JULY 1966

C. E. Obit P. Eng.
Approving Officer - City of Prince George

L. Moring
OWNER

J. F. Lewis
WITNESS

I, J. A. F. Campbell of city of Prince George a British Columbia land
surveyor make oath and say that I was present at and did
personally superintend the survey represented by this plan, and
that the survey and plan are correct. The said survey was
was completed on the 7th day of July 1966.

Sworn before me
this 28th day of July 1966

J. A. Campbell

W. D. D. D.
A Commissioner for taking oaths
for Prov. of British Columbia