

PLAN OF SUBDIVISION OF  
 LOTS 8, 9, & 10, PLAN 15792  
 DISTRICT LOT 1599  
 CARIBOO DISTRICT - BRITISH COLUMBIA


PLAN N<sup>o</sup> 16467  
 Deposited in the Land Registry  
 Office at Prince George, B.C. this  
2nd day of AUGUST, 1966.

J. H. Caldwell  
 Registrar

SCALE 1" = 50'

NOTE Bearings are astronomic, derived from the  
 East boundary of Lot 10, Plan 15792.

LEGEND ● OIP denotes an old iron pin found.  
 ● IP denotes an iron pin placed on this survey.

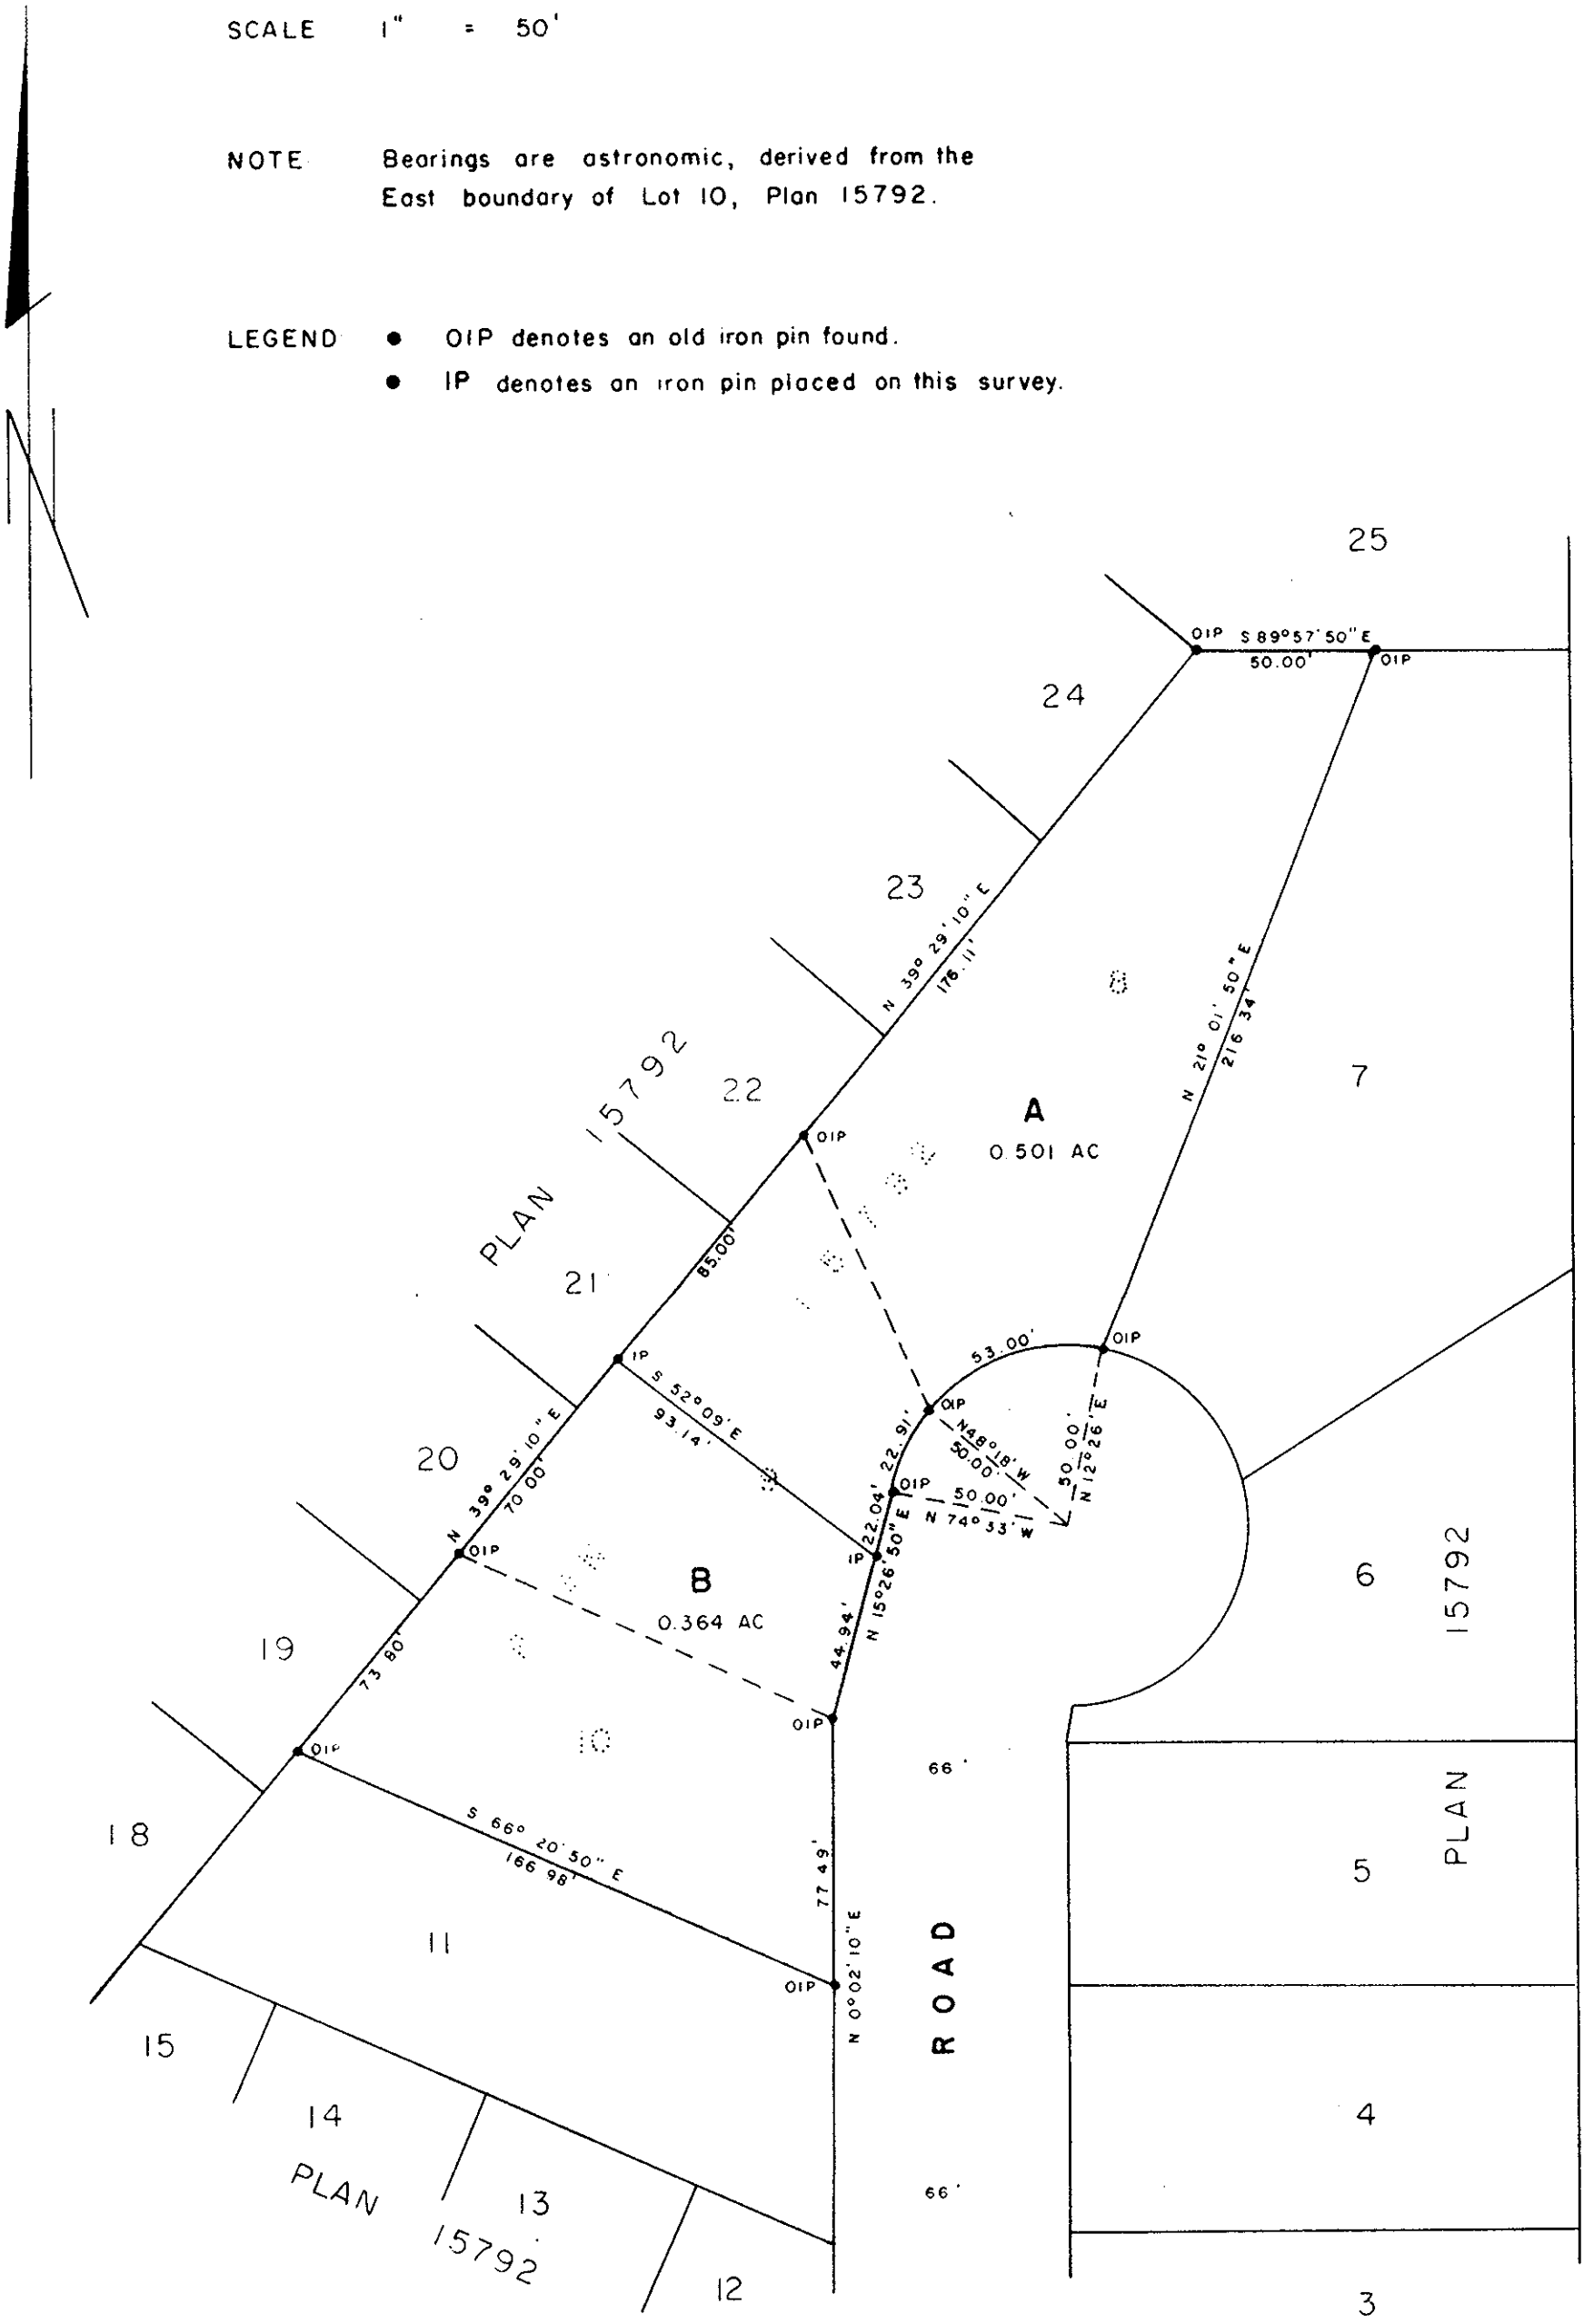

I, DONALD A DUFFY, of the City of Prince George,  
 a British Columbia Land Surveyor make oath and say  
 that I was present at and did personally superintend  
 the survey represented by this plan and that the survey  
 and plan are correct. The said survey was completed  
 on the 13th day of May, 1966.

Donald A. Duffy  
 B. C. L. S.

Sworn before me this 16  
 day of MAY, 1966.

Commissioner for taking Affidavits  
 within the Province of British Columbia.

PARKRIDGE HEIGHTS HOLDINGS LTD.

\_\_\_\_\_  
\_\_\_\_\_

Approved under the Land Registry Act  
 this 27th day of JUNE, 1966.

\_\_\_\_\_  
 Approving Officer, Dept. of Highways.

W. D. USHER & ASSOCIATES  
 LAND SURVEYORS  
 PRINCE GEORGE - B. C.  
 1600 A