


Plan of Subdivision of part of Lot B, Block 72, and Assigned Lot B, Block 49, Plan 752, District Lot 937, CARIBOO DISTRICT.

PLAN No 16473

Deposited in the Land Registry Office PRINCE GEORGE on the 31st day of AUGUST 1966.

Registrar

SCALE 1" = 100'

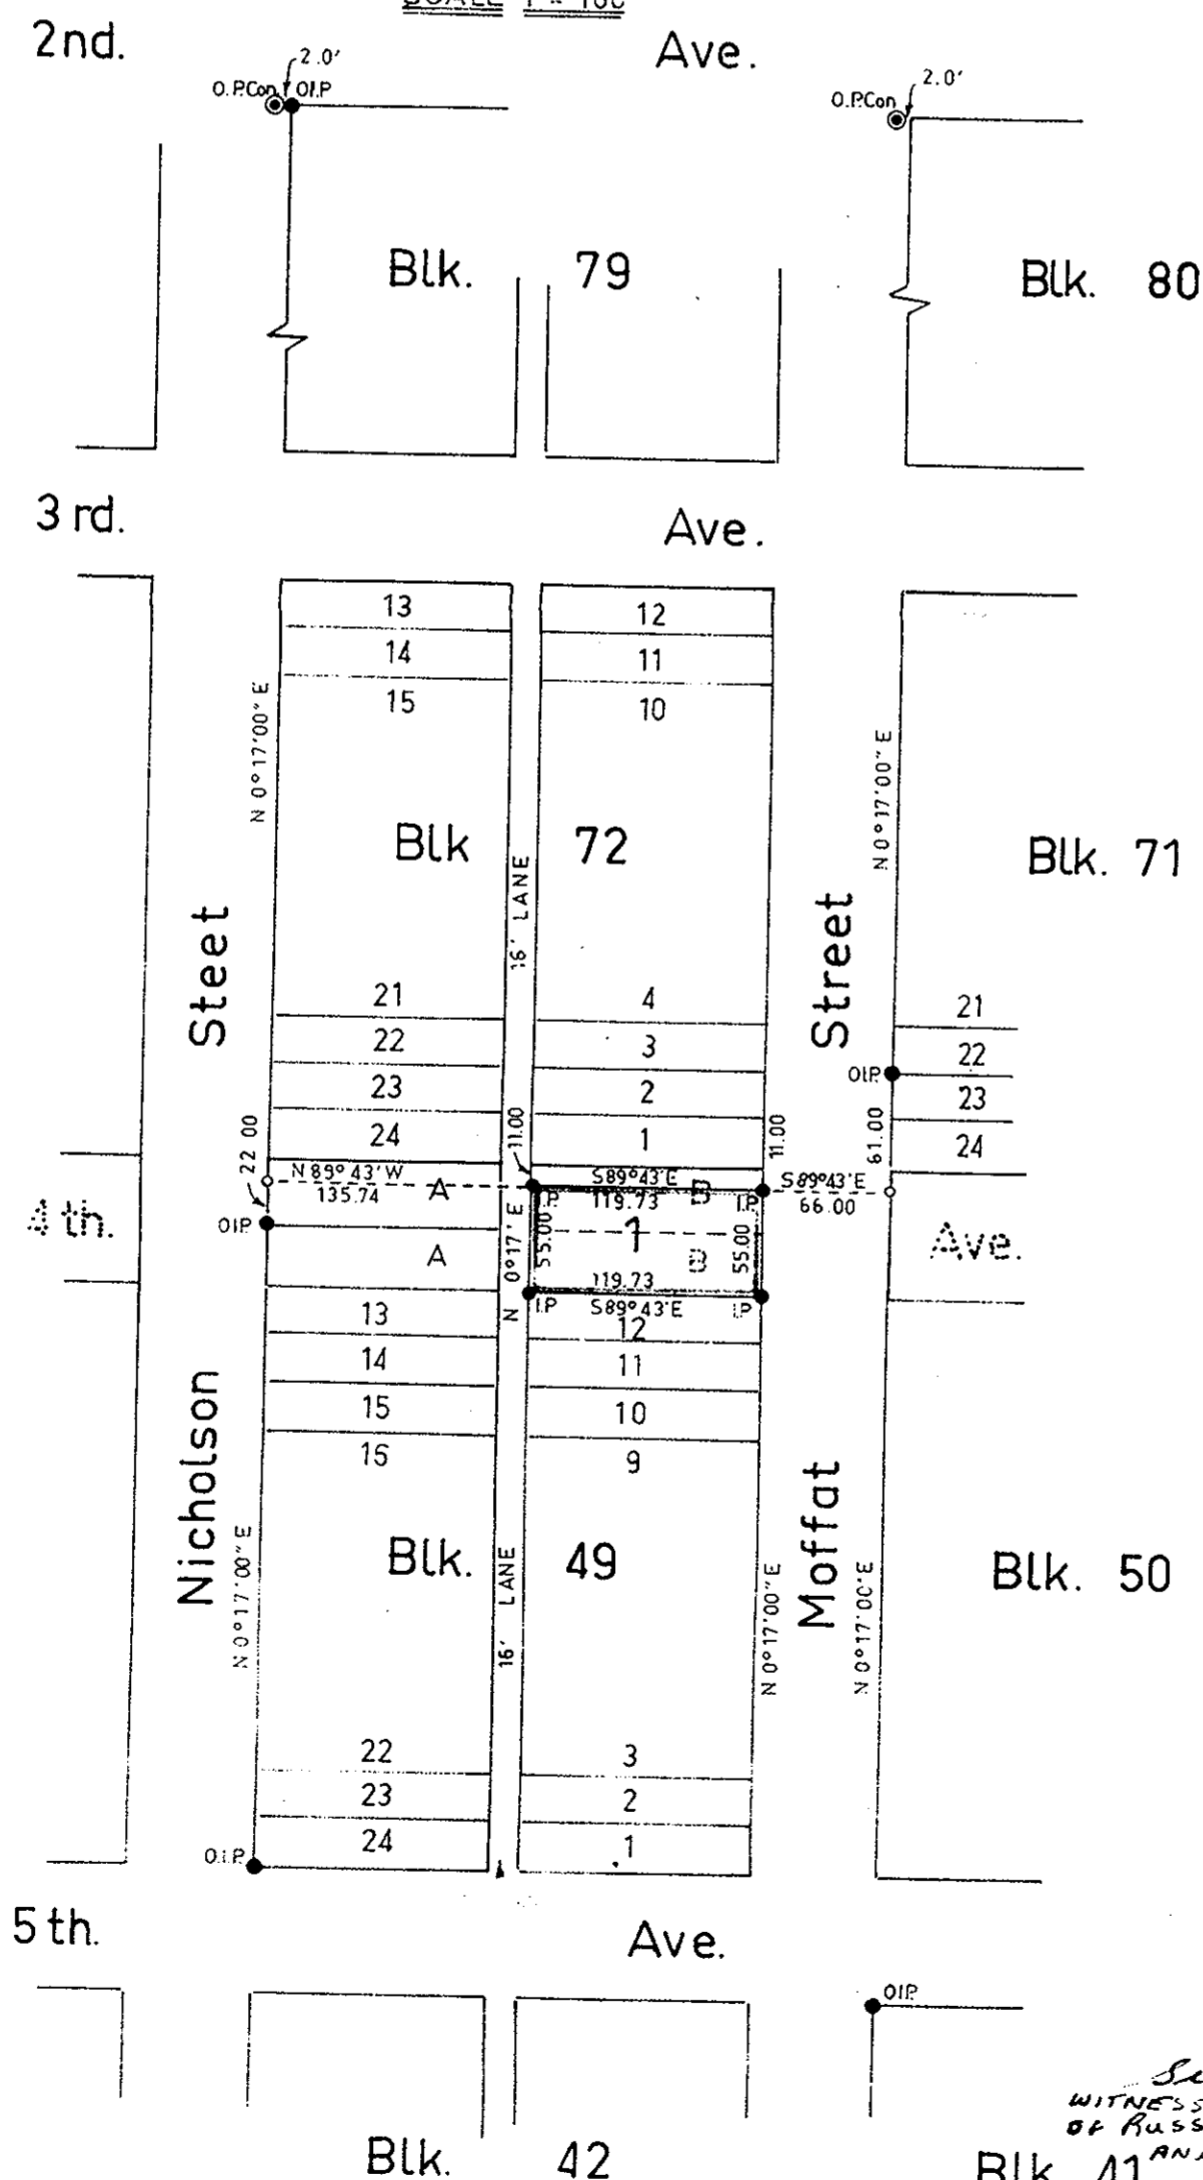

LEGEND

Bearings are astronomic and are derived from the east boundary of Moffat Street shown on Plan 752 as N 0° 17' 00" E. Old concrete monument shown O.P.Con. Old iron post found shown O.I.P. Iron post set shown I.P.

I, R.J. Goble, of the city of Prince George, British Columbia Land Surveyor, make oath and say that I was present at and did personally superintend the survey represented by this plan and that the survey and plan are correct.

The said survey was completed on the 31st day of July 1965.

Signature of R.J. Goble, B.C.L.S.

Sworn before me at Prince George this 12th day of August 1965.

Signature of Commissioner for taking affidavits within British Columbia.

Witnesses to Signature of Owner of Russell, Mike Padalec and Edelyn Padalec.

Witnesses to Signature of R.J. Goble.

Approved under the Land Registry Act on the 26th day of MAY 1966.

Reapproved Aug. 2/66 C.E.O.

C.E. Olt P. Eng. Approving Officer City of Prince George

McWilliam - Whyte - Senior Surveyor B.C. Land Surveyors Kamloops checked

Handwritten initials