

PLAN OF SUBDIVISION OF
 LOTS 17 & 18 - PLAN 11060
 DISTRICT LOT 4047
 CARIBOO DISTRICT - BRITISH COLUMBIA


PLAN N^o 16542
 Deposited in the Land Registry
 Office at Prince George, B.C. this
21 day of Sept, 1966.

S. H. Carlow
 Registrar

SCALE: 1" = 100'

NOTE: Bearings are astronomic, derived from the
 West Boundary of Lot 18, Plan 11060.

LEGEND: • OIP denotes an old iron pin found.
 • IP denotes an iron pin placed on this survey.

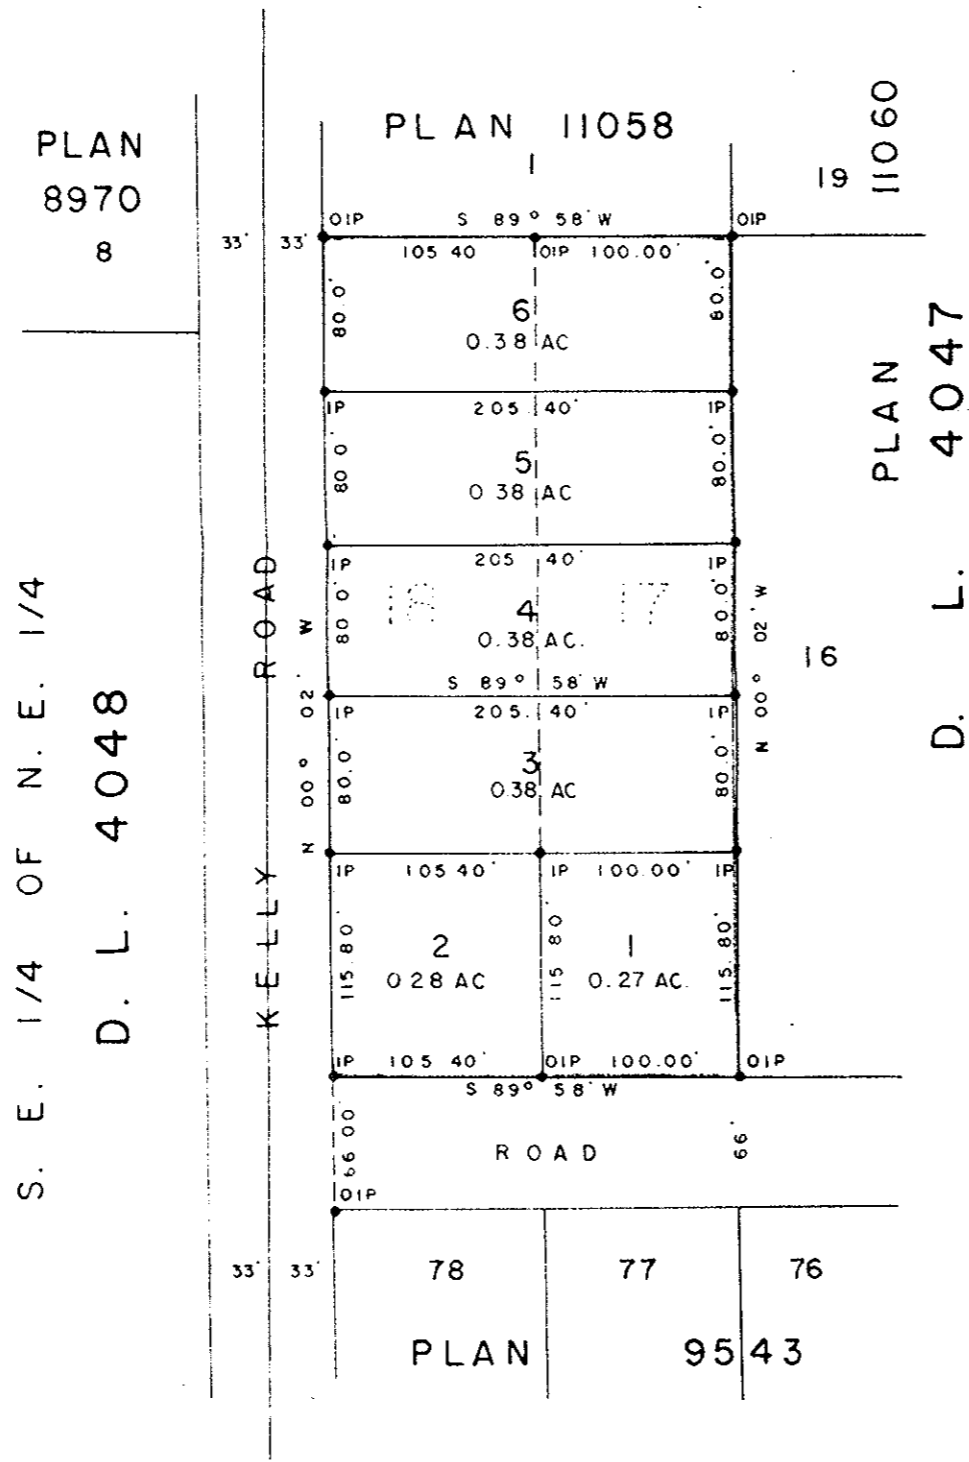

I, DONALD A DUFFY, of the City of Prince George,
 a British Columbia Land Surveyor make oath and say
 that I was present at and did personally superintend
 the survey represented by this plan and that the survey
 and plan are correct. The said survey was completed
 on the 2nd day of AUGUST, 1966.

Donald A. Duffy
 B. C. L. S.

Sworn before me this 16th
 day of SEPTEMBER 1966.

W. D. Usher & Associates
 A Commissioner for taking Affidavits
 within the Province of British Columbia.

Owner _____

Witness _____

Owner _____

Witness _____

Approved under the Land Registry Act
 this 14th day of September, 1966.

W. D. Usher & Associates
 Approving Officer, Dept. of Highways.