

Plotted (LN)


Plan No 16555

Deposited in the Land Registry Office  
at Prince George this 5 day  
of Oct 1966

*E. H. Campbell*  
REGISTRAR

PLAN OF SUBDIVISION  
OF PART OF DISTRICT LOT 2062  
CARIBOO DISTRICT

SCALE: 1 INCH = 200 FEET

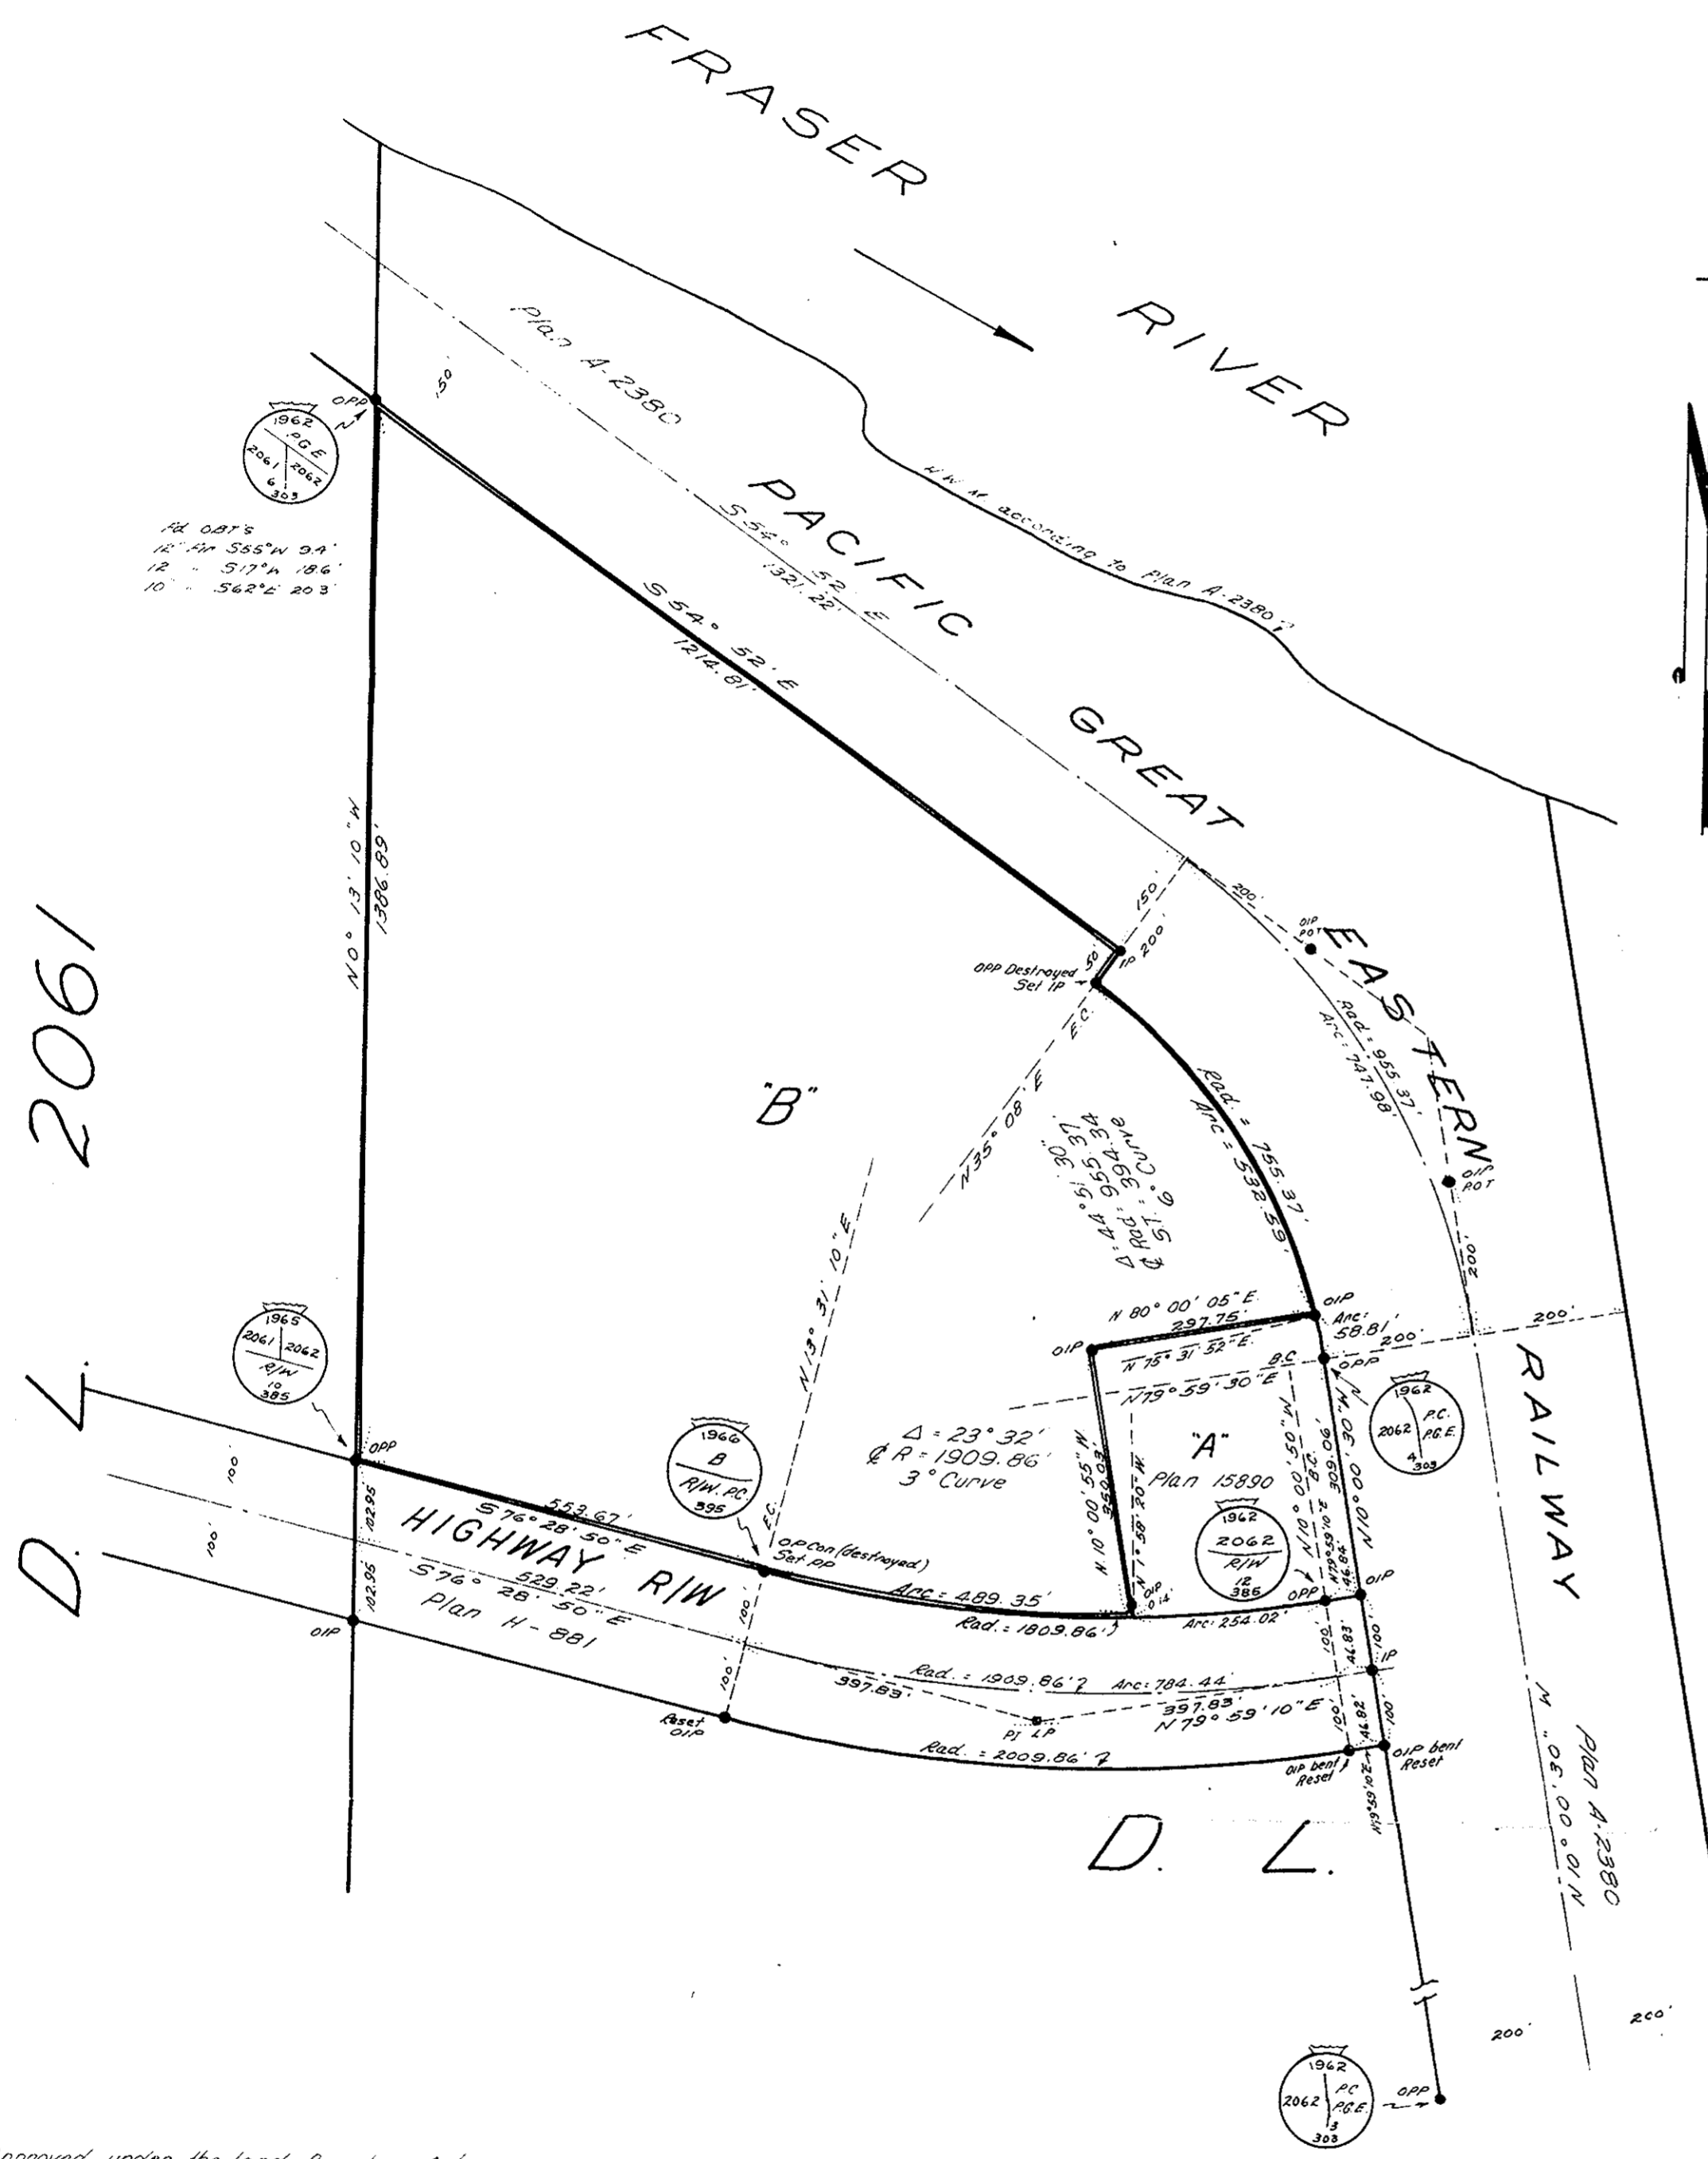

Approved under the Land Registry Act

*[Signature]*  
APPROVING OFFICER

Date September 29<sup>th</sup> 1966.

LEGEND

- Bearings Astronomic and derived from P.G.E. R/W  
Plan A-2380.
- Old Standard Pipe Post found shown thus ● OIP
- Old Iron Post ● OIP
- Standard Pipe Post set ● IP
- Iron Post ● IP
- Lead Plug ● LP

Underhill & Underhill  
Engineers & Surveyors  
Vancouver, B.C.

I, J. W. Sharpe, of the City of Vancouver, British Columbia Land Surveyor, make oath and say that I was present at and did personally superintend the survey represented by this plan and that the survey and plan are correct. The said survey was completed on the 23<sup>rd</sup> day of August, 1966.

*[Signature]* B.C.L.S.  
Sworn before me at Vancouver, British Columbia  
this 29<sup>th</sup> day of August, 1966.

*[Signature]*  
A Notary Public in and for the Province of British Columbia

Owner CANADIAN FOREST PRODUCTS LTD.

*[Signature]* Director

J. R. Longstaffe Secretary

