

PLOTTED (LN) (LM)

Plan No 16556

Deposited in the Land Registry Office
at Prince George this 5 day
of Oct 1966


[Signature]
REGISTRAR

PLAN OF SUBDIVISION
OF
PART OF DISTRICT LOT 2062,
CARIBOO DISTRICT.

SCALE: 1 INCH = 200 FEET.

D. L. 2061

D. L. 2062

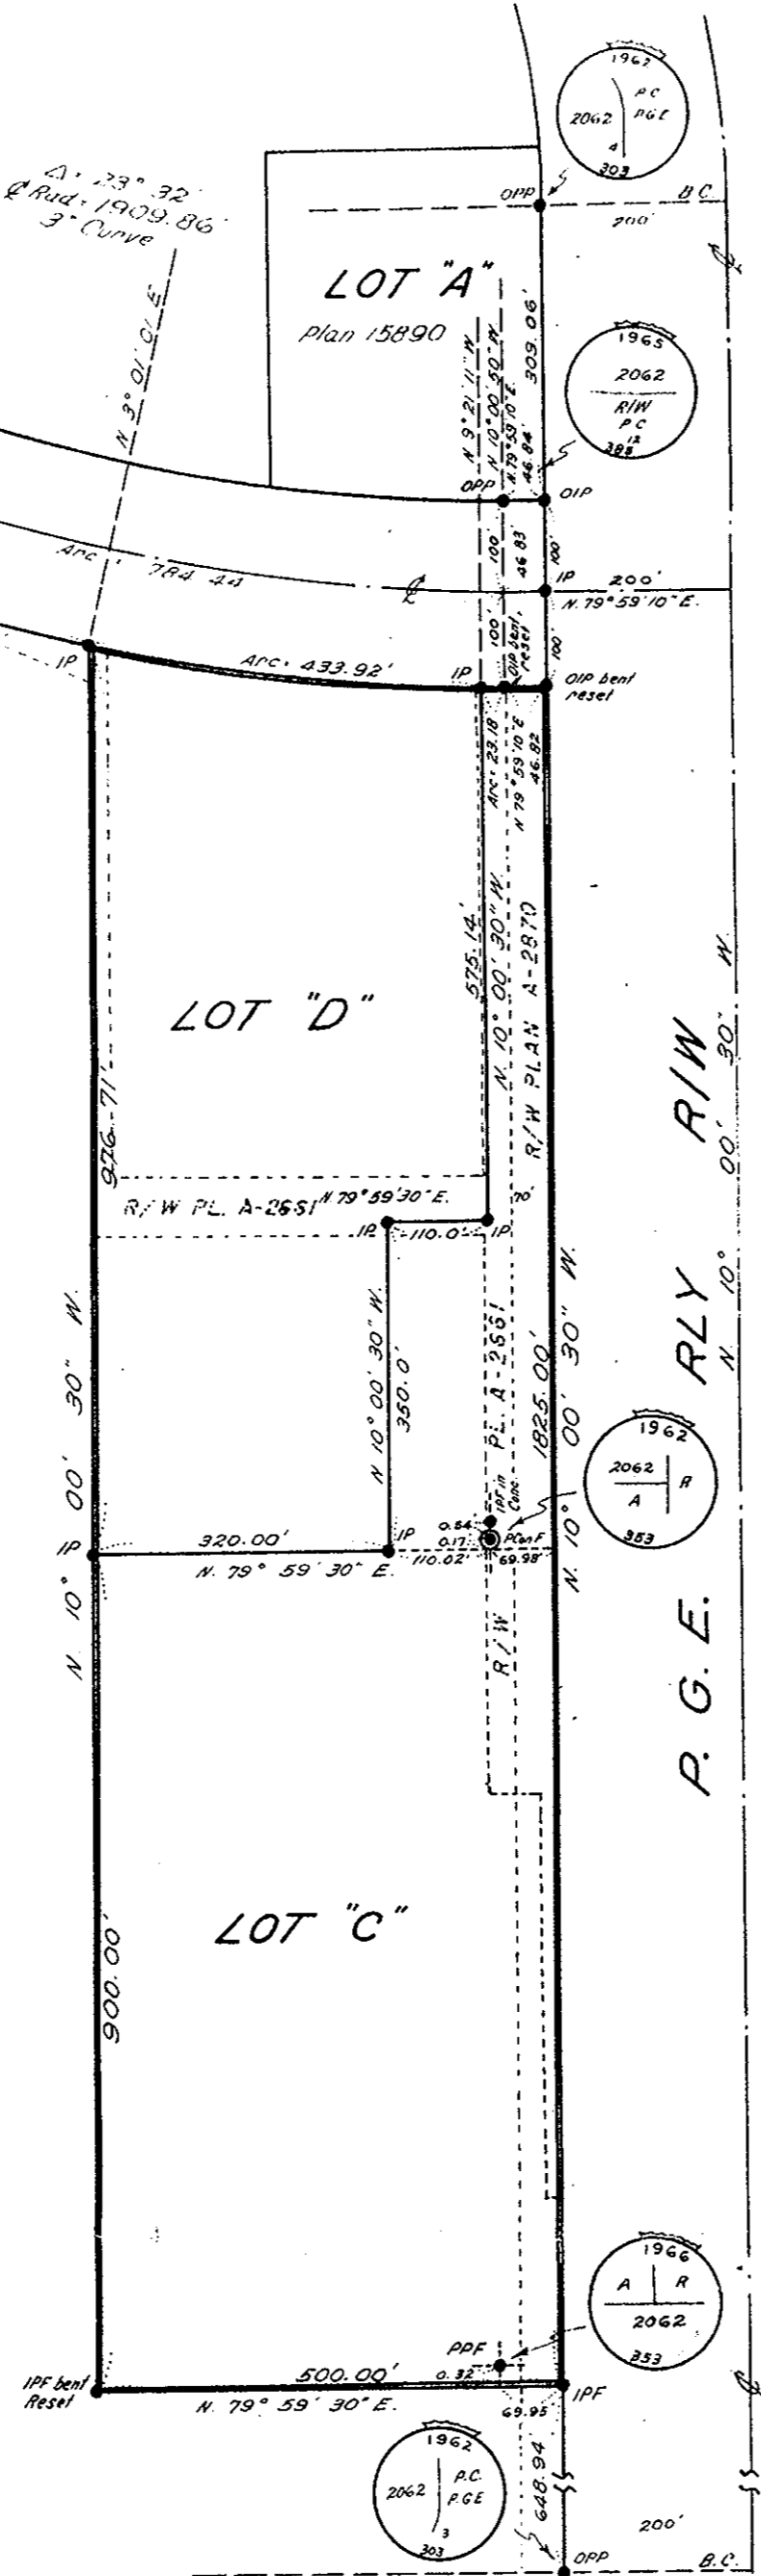

Approved under the Land Registry Act

[Signature]
APPROVING OFFICER

Date: September 29th 1966

LEGEND

- Bearings Astronomic and derived from
Plan A-2380
- | | | | |
|------------------------|-------|------------|-------|
| Old Standard Pipe Post | Found | shown thus | ● OPP |
| Old Iron Post | " | " | ● OIP |
| Standard Pipe Post | " | " | ● SPP |
| Iron Post | " | " | ● IPF |
| Iron Post | set | " | ● IP |
| Standard Concrete Post | Found | " | ● PCP |

Underhill & Underhill
Engineers & Surveyors
Vancouver, B.C.

I, J. W. Sharpe, of the City of Vancouver, British Columbia Land Surveyor, make oath and say that I was present at and did personally superintend the survey represented by this plan and that the survey and plan are correct. The said survey was completed on the 22nd day of August 1966.

[Signature] B.C.L.S.

Sworn before me at Vancouver, British Columbia
this 26th day of August, 1966.

[Signature]

A Notary Public in and for the Province of British Columbia.

Owner: CANADIAN FOREST PRODUCTS LTD.

[Signature]
Director

[Signature]
Secretary