


PLAN OF SUBDIVISION OF PARTS OF
 BLOCK B - PLAN 1985
 DISTRICT LOT 7634 EXCEPT PLAN 4748 &
 DISTRICT LOT 4221
 CARIBOO DISTRICT - BRITISH COLUMBIA
 SCALE: 1" = 100'

PLAN N^o 16573
 Deposited in the Land Registry
 Office at Prince George, B.C. this
 14th day of Oct. 1966.

Registrar

NOTE: Bearings are astronomic, derived from the
 west boundary of Lot 1, Plan 14517.

- LEGEND:
- O.I.P. denotes an old iron pin found.
 - I.P. denotes an iron pin placed on this survey.
 - O.P.P. denotes an old pipe post found.
 - TH denotes a traverse hub.

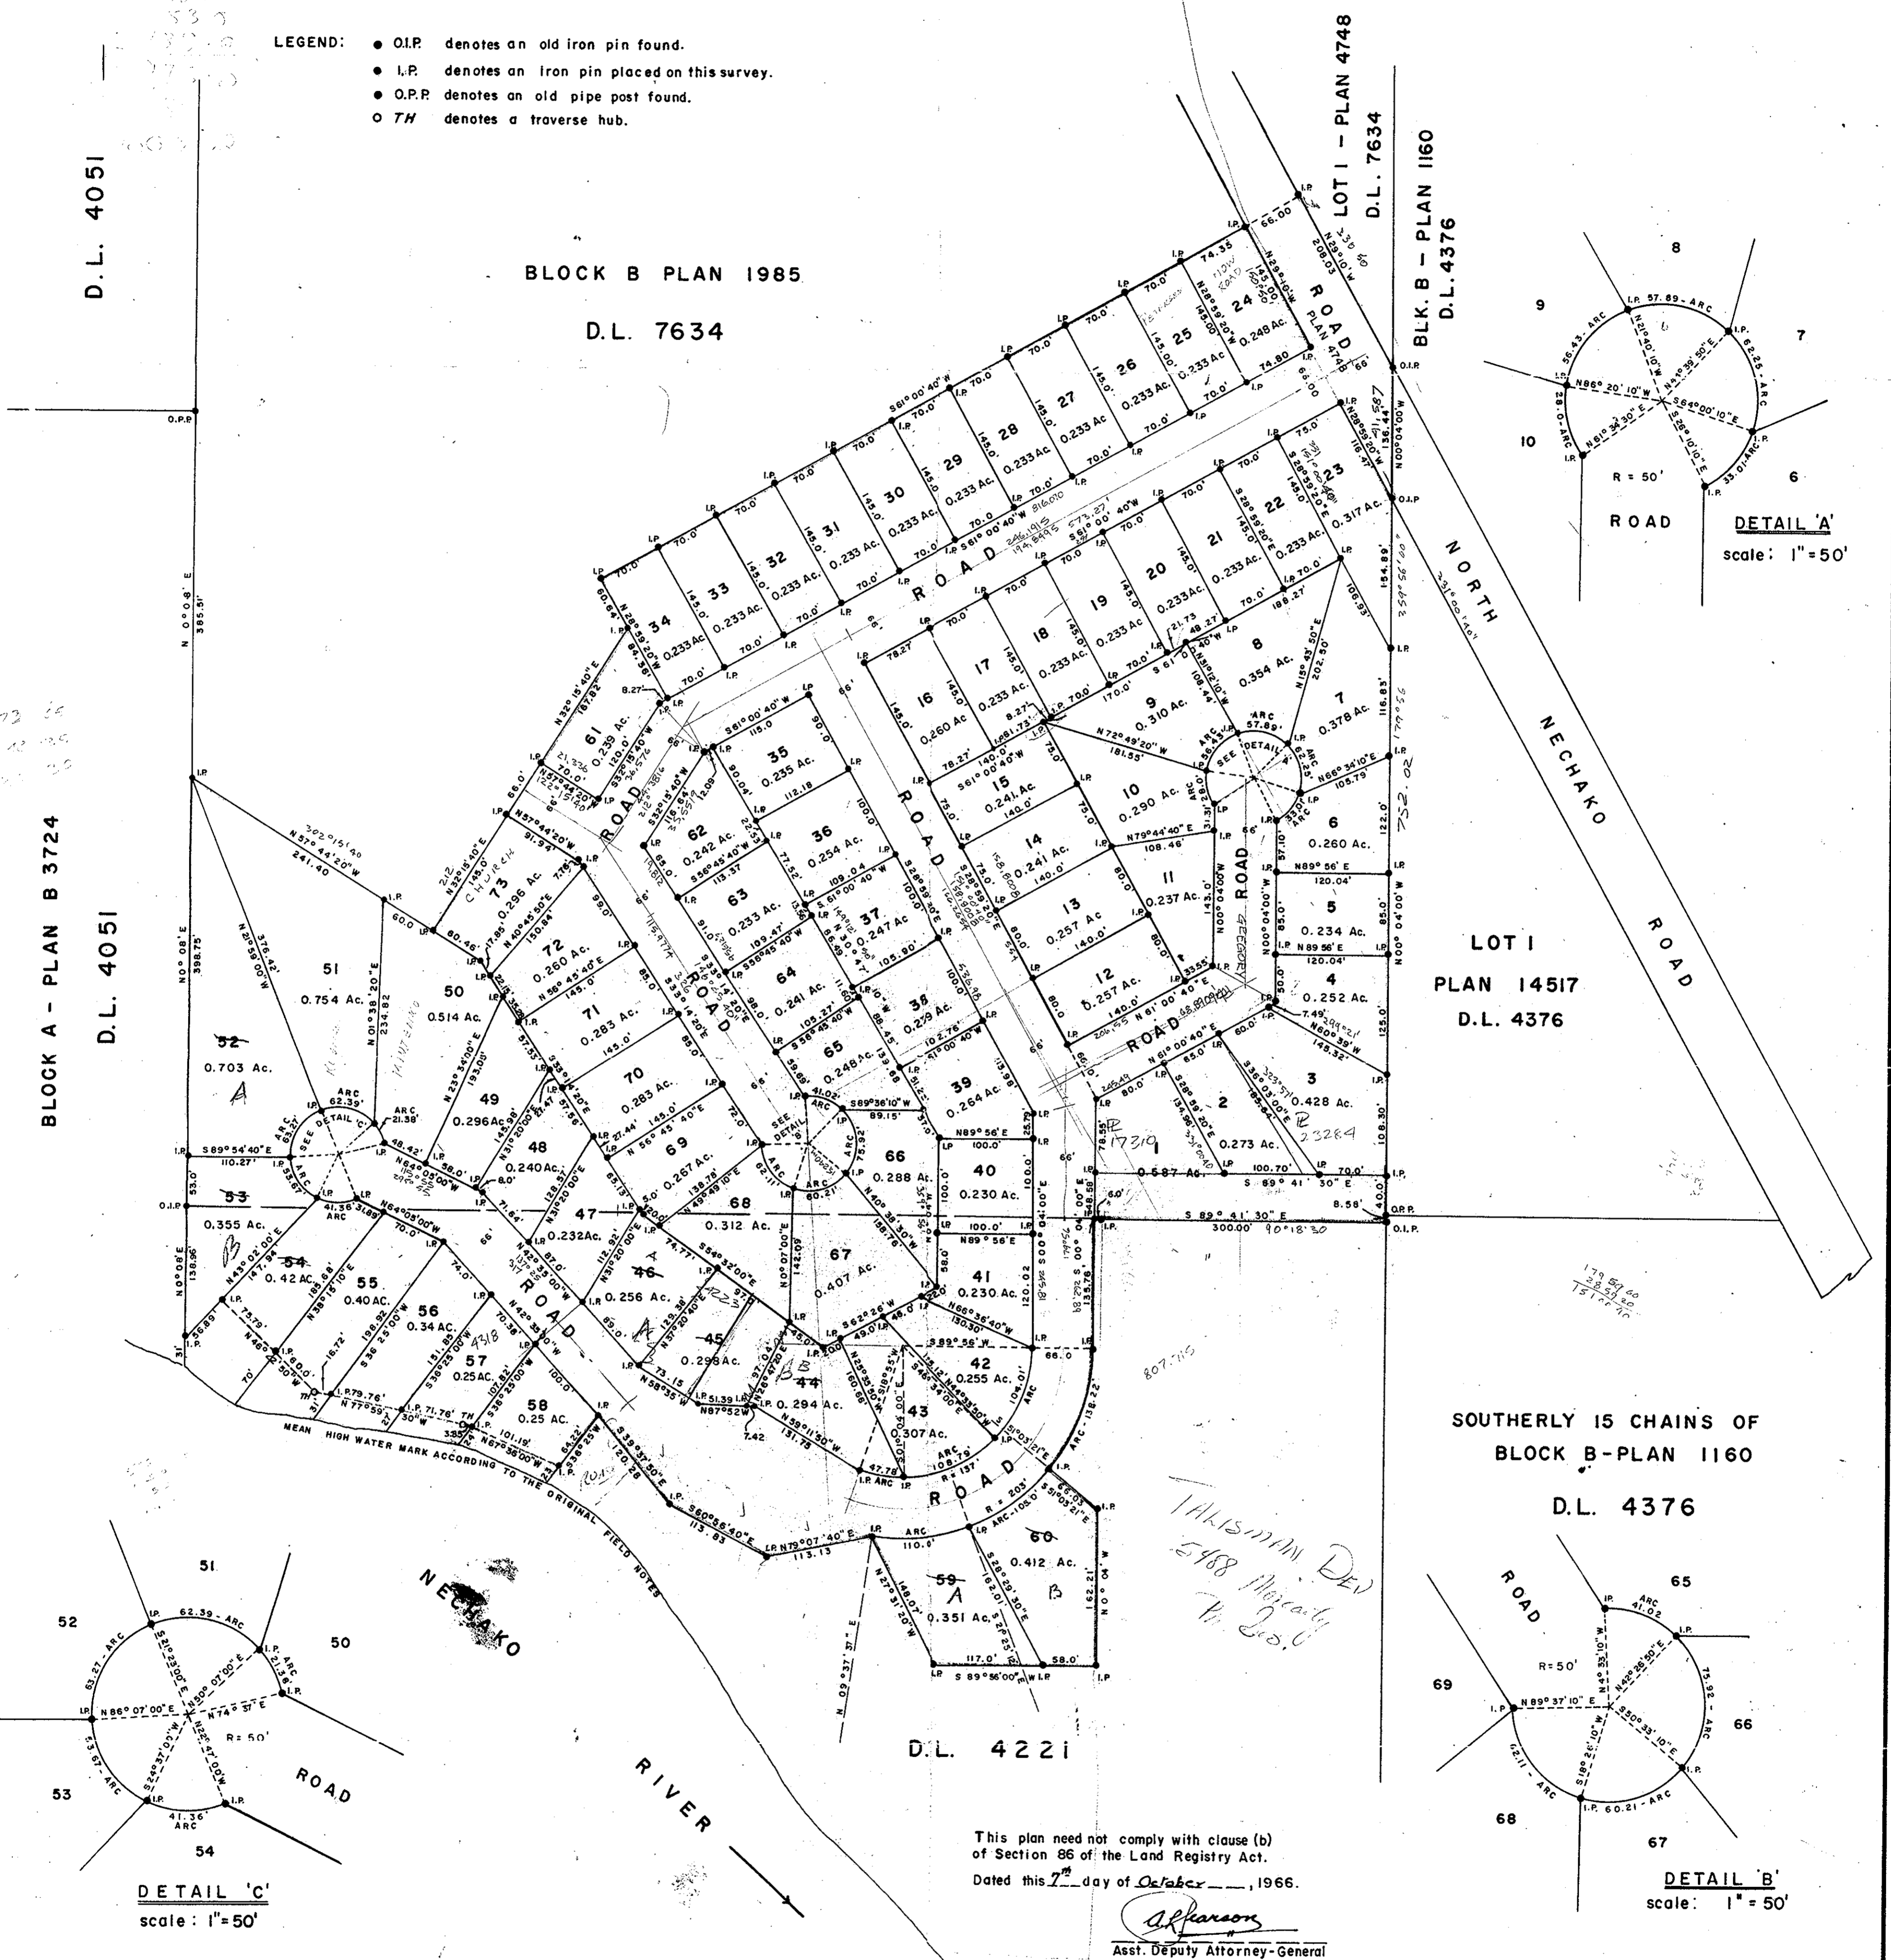

This plan need not comply with clause (b)
 of Section 86 of the Land Registry Act.
 Dated this 7th day of October, 1966.

Alfonson
 Asst. Deputy Attorney-General

I, DONALD A. DUFFY, of the City of Prince George,
 a British Columbia Land Surveyor make oath and say
 that I was present at and did personally superintend
 the survey represented by this plan and that the survey
 and plan are correct. The said survey was completed
 on the 8th day of AUGUST, 1966.

D. Duffy
 B.C.L.S.

NECHAKO VIEW DEVELOPMENTS LTD.

Percy S. Church
 President

Approved under the Land Registry Act
 this 2nd day of October, 1966.

W. H. ...
 Approving Officer, Dept of Highways

Sworn before me this 3rd
 day of OCTOBER, 1966.

W. D. Usher & Associates
 A Commissioner for taking Affidavits
 within the Province of British Columbia.